


SEATING
END
WIDTH
YRS.

NO. OF STATIONS	STATE	PROJECT
2	OHIO	WCI-1103 (29)

48
280

LAKE COUNTY
LAK-1-22.60

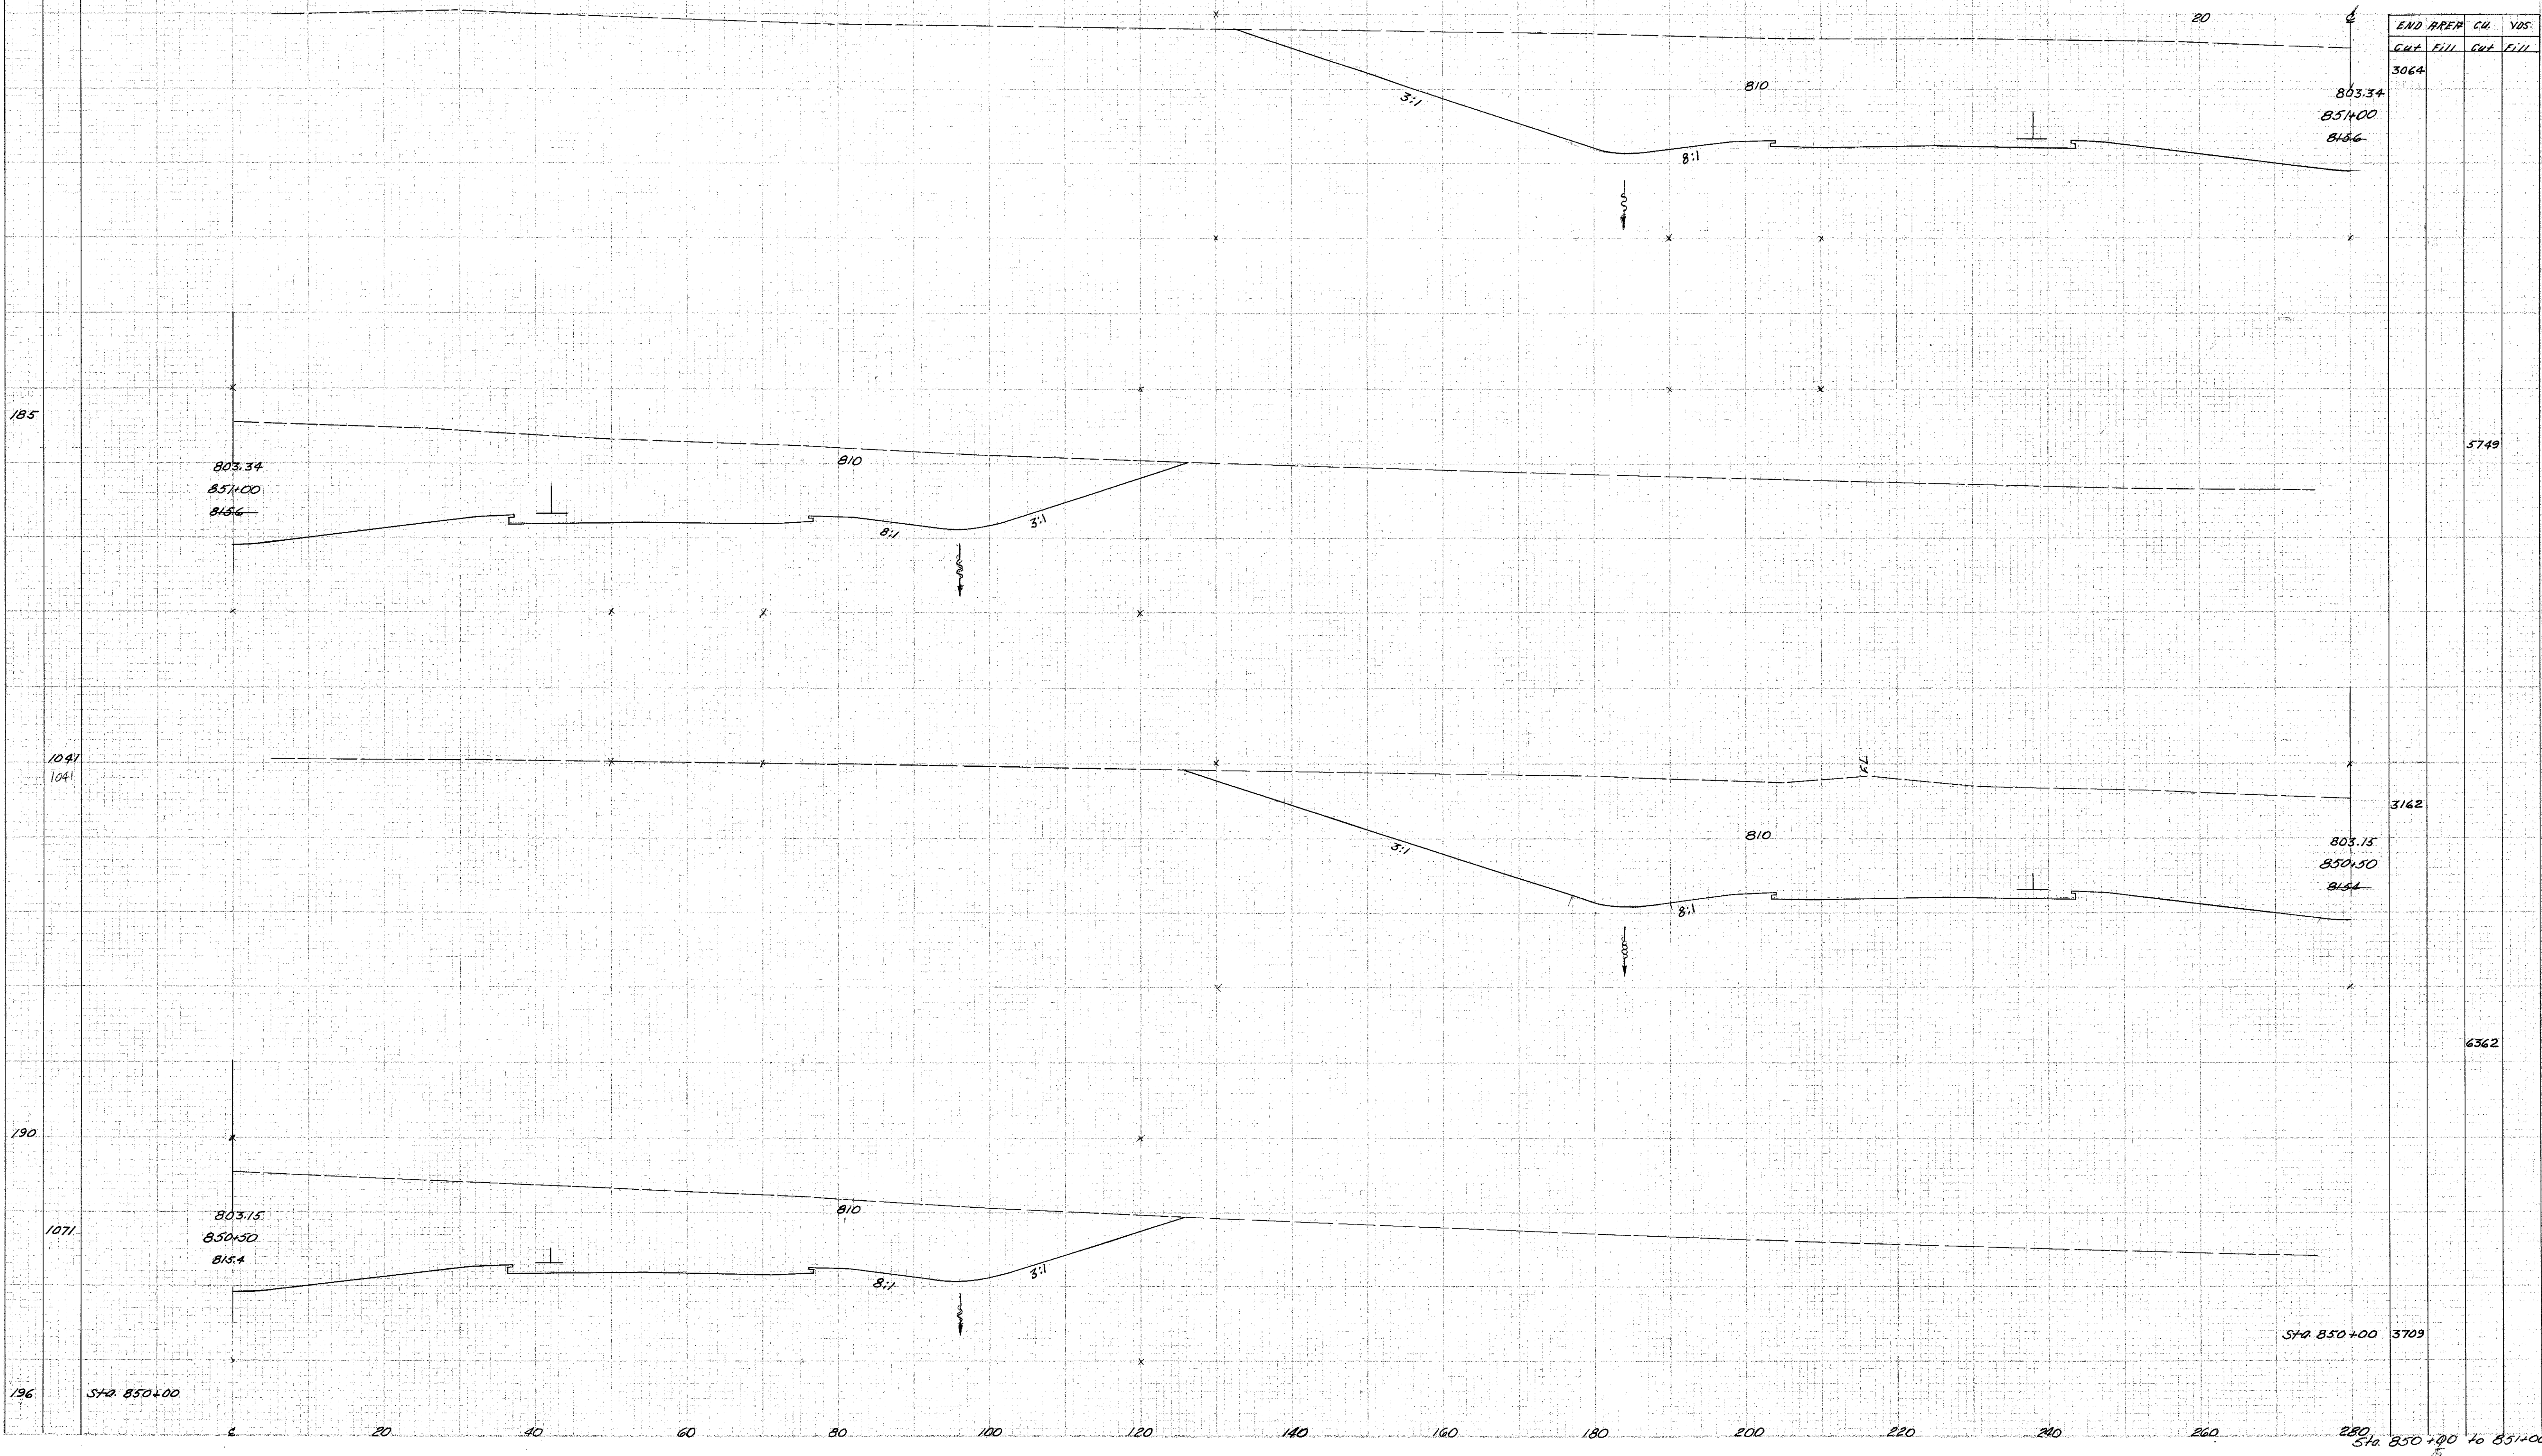

Rev
4-30-58

STA 850+00 TO 851+00