


SEEDING  
END WIDTH 56-  
WIDTH YDS

FED. RD. DISTRICT	STATE	PROJECT
2	OHIO	ACI-1103 (29)

50  
280

LAKE COUNTY  
LAK-1-2260

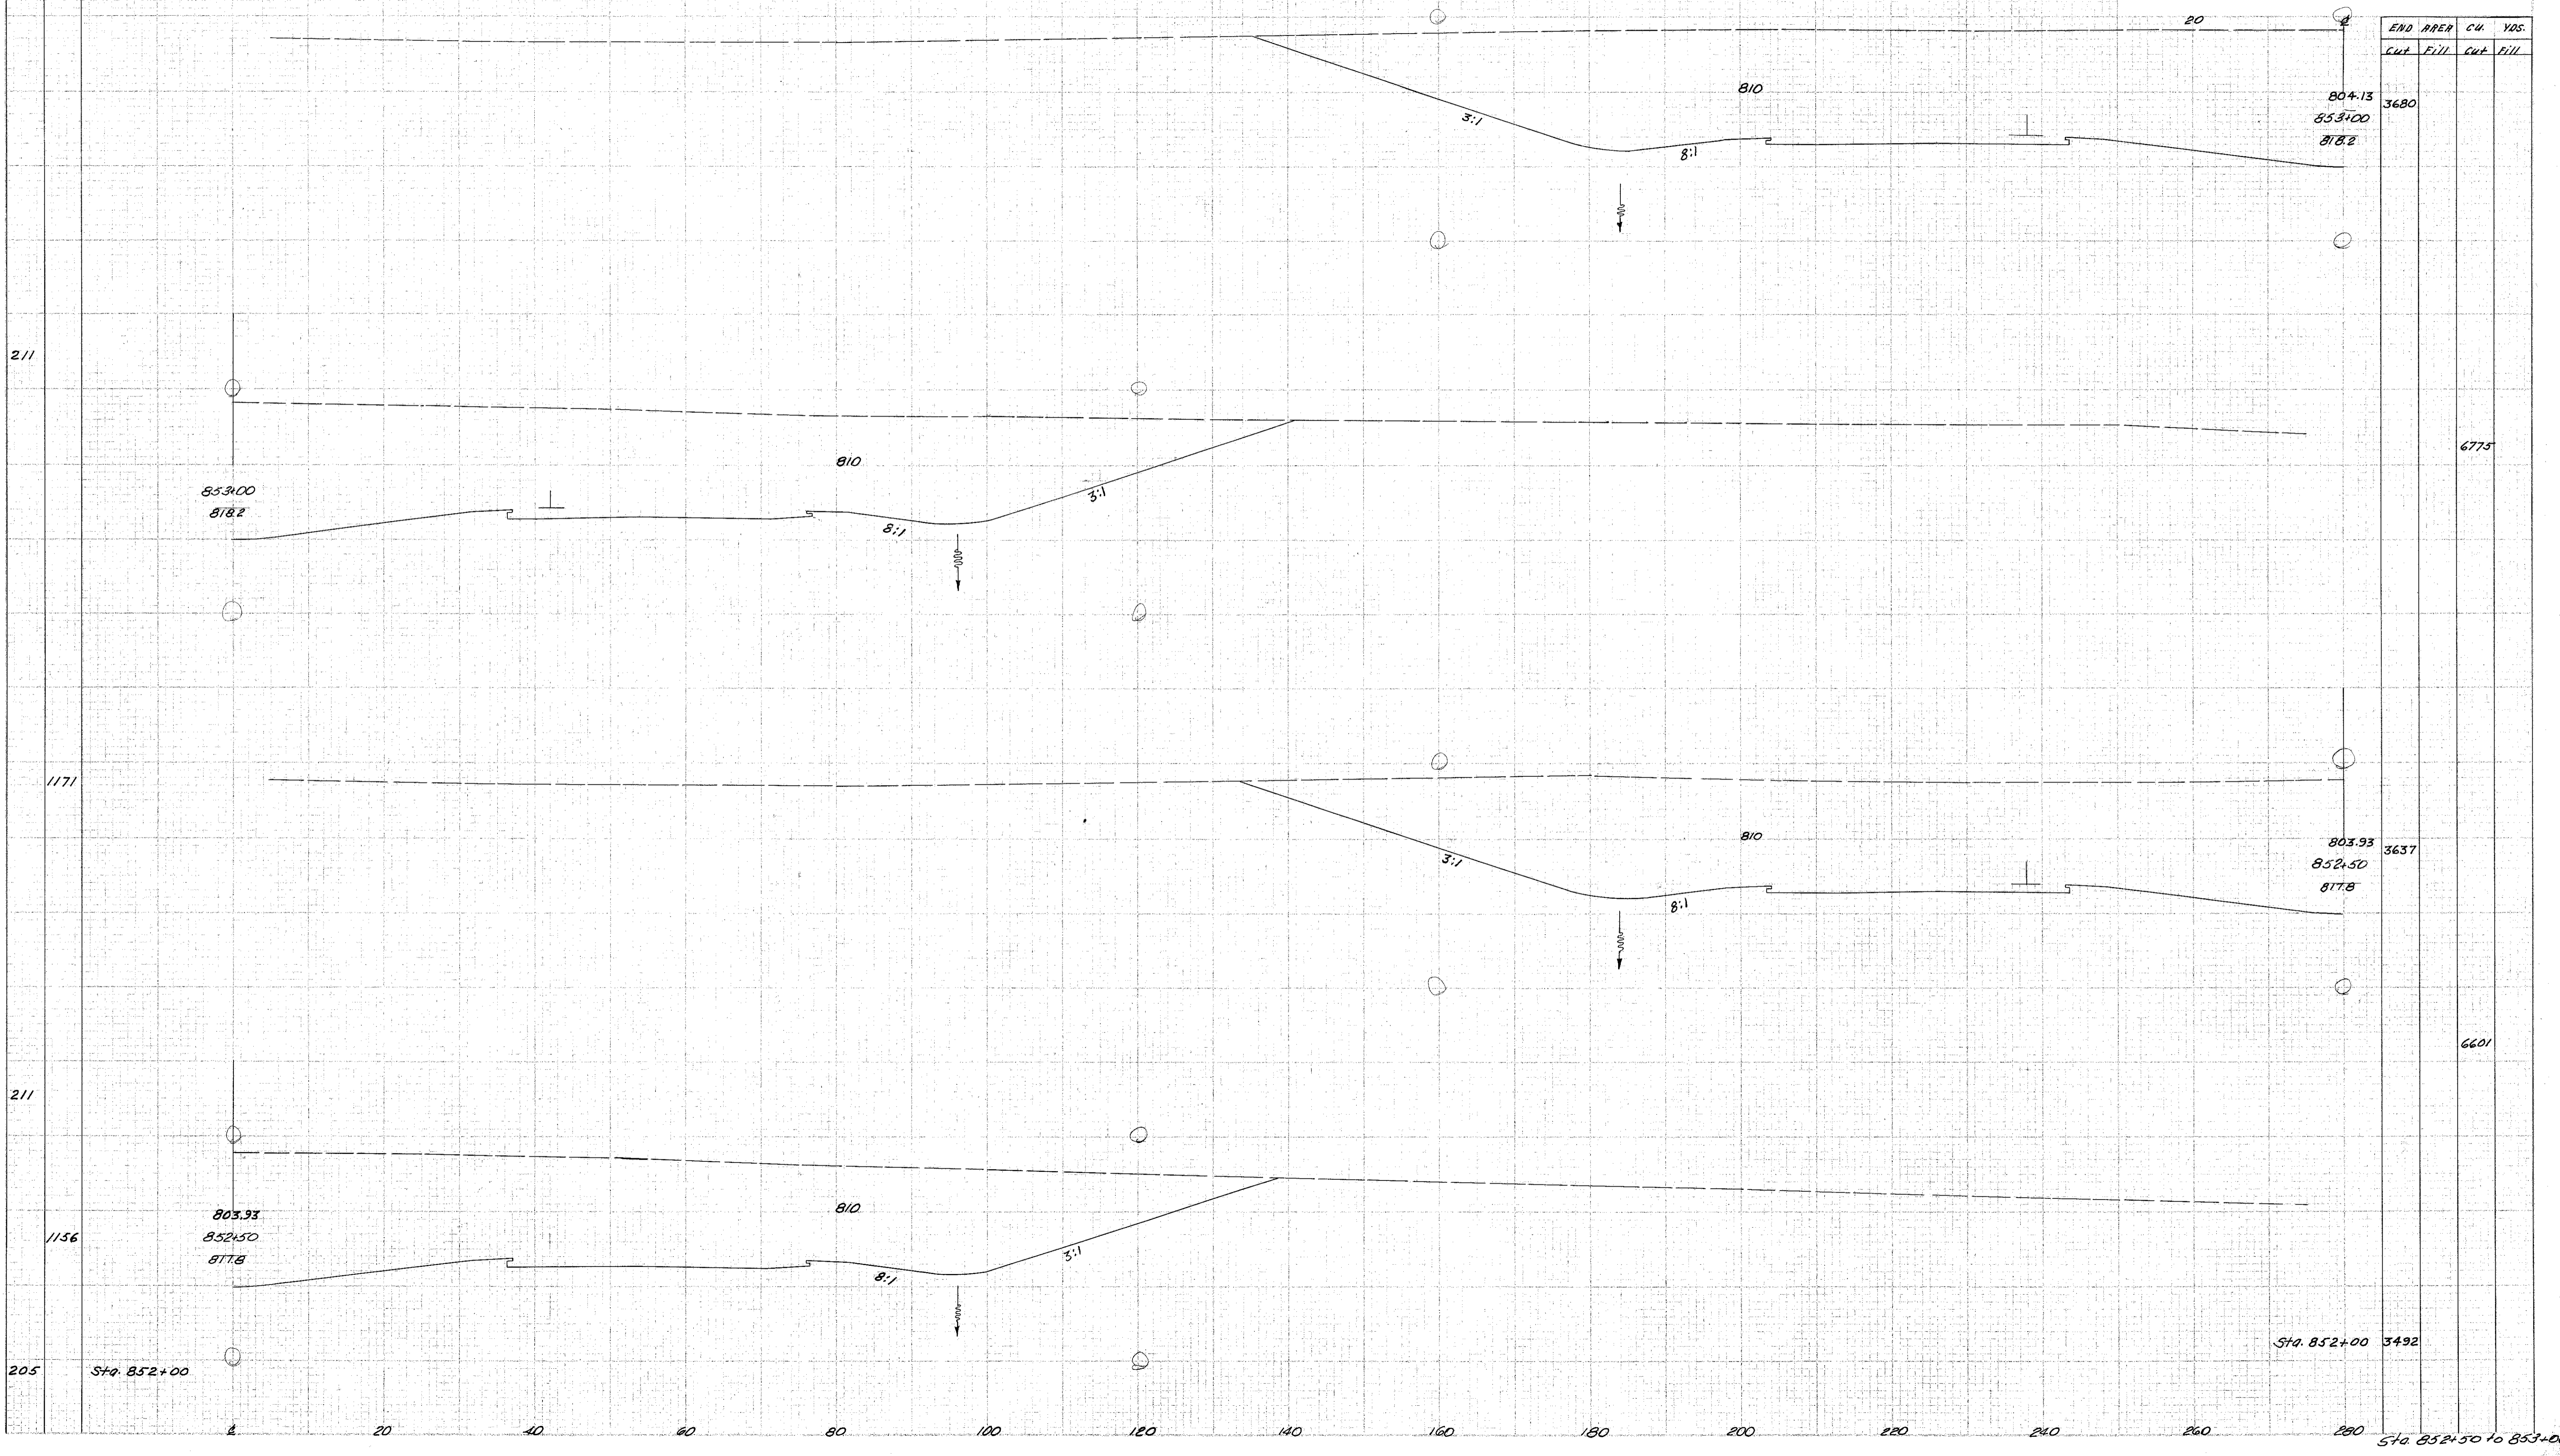

Rev. 5-14-58  
4-30-58

Rev.  
4-30-58