


SEEDING 280 260 240 220 200 180 160 140 120 100 80 60 40

LAKE COUNTY
LAK-1-22.60

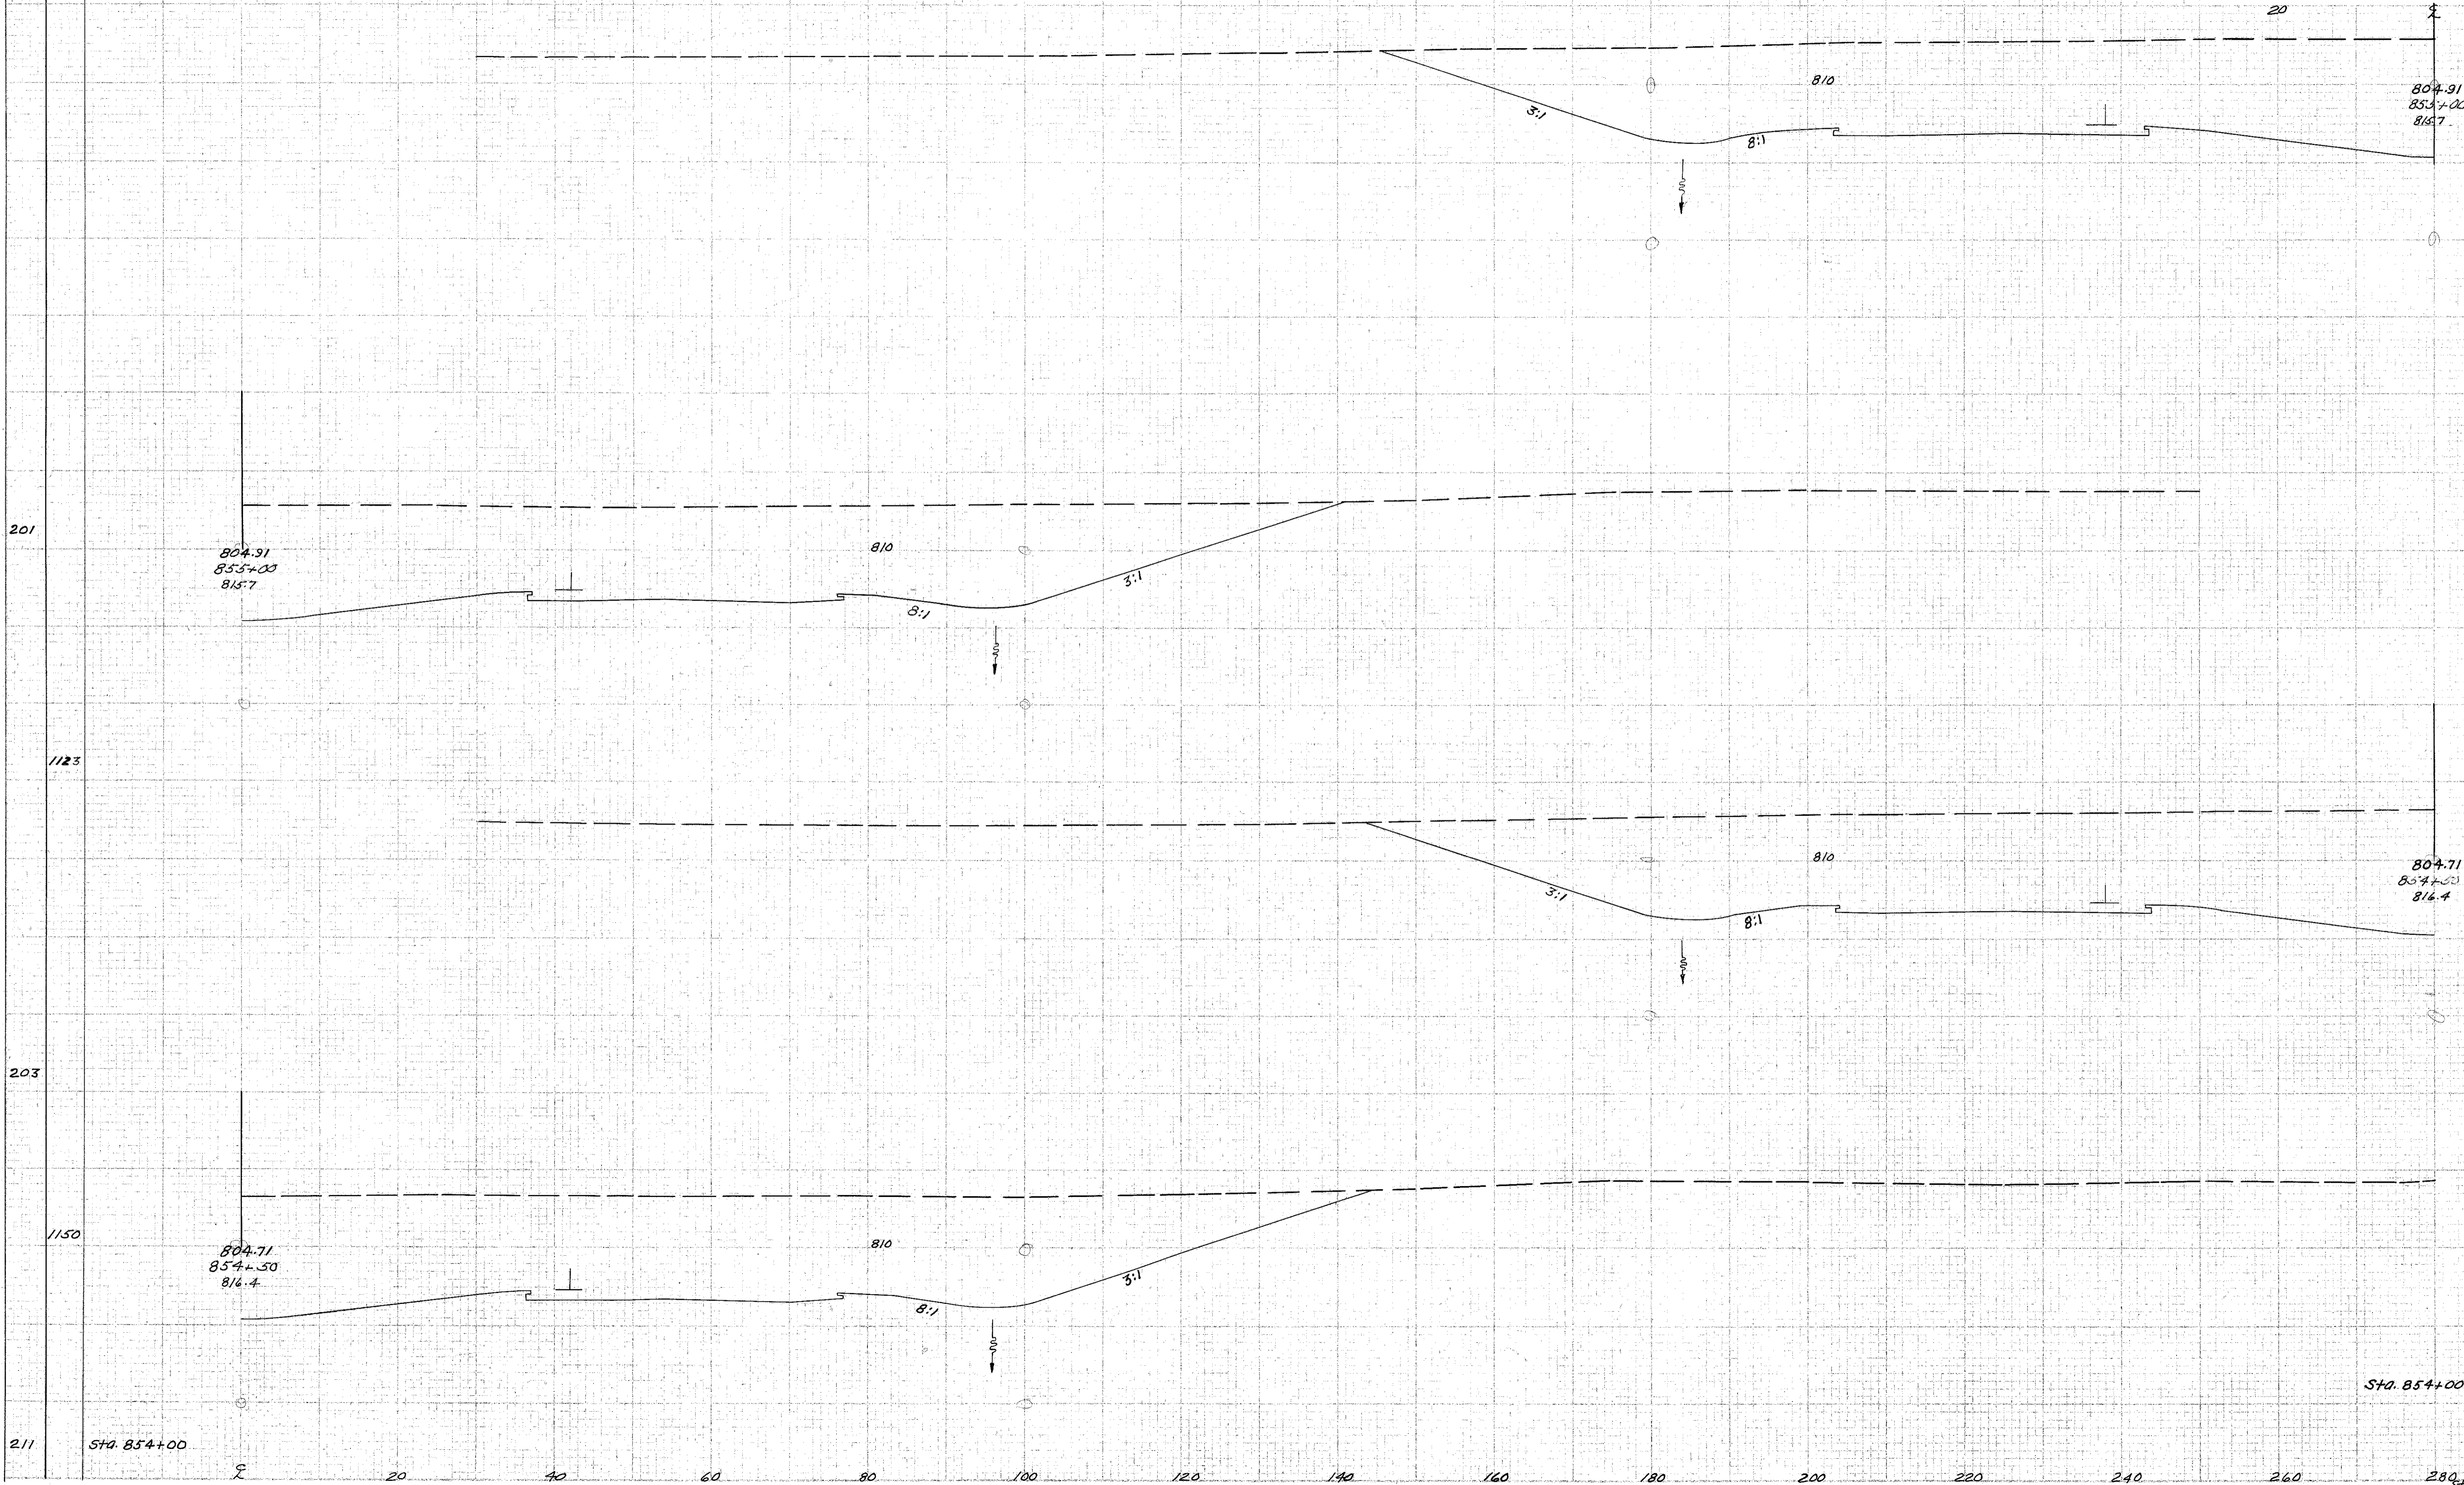

END AREA	CU.		VOLS.
	Cut	Fill	
804.91 854+00 815.7	2941		5672
804.71 854+50 816.4	3184		6114
804.71 854+50 816.4	3419		

4-5-19-58
5-19-58 DM

Rev
4-30-58

2nd
Book