


SEEDING
END
WATER
YRS.

730 RD. DIST. CODE	STATE	PROJECT
2	OHIO	HCI-1103 (29)

55/
280

LAKE COUNTY
LAK-1-22.60

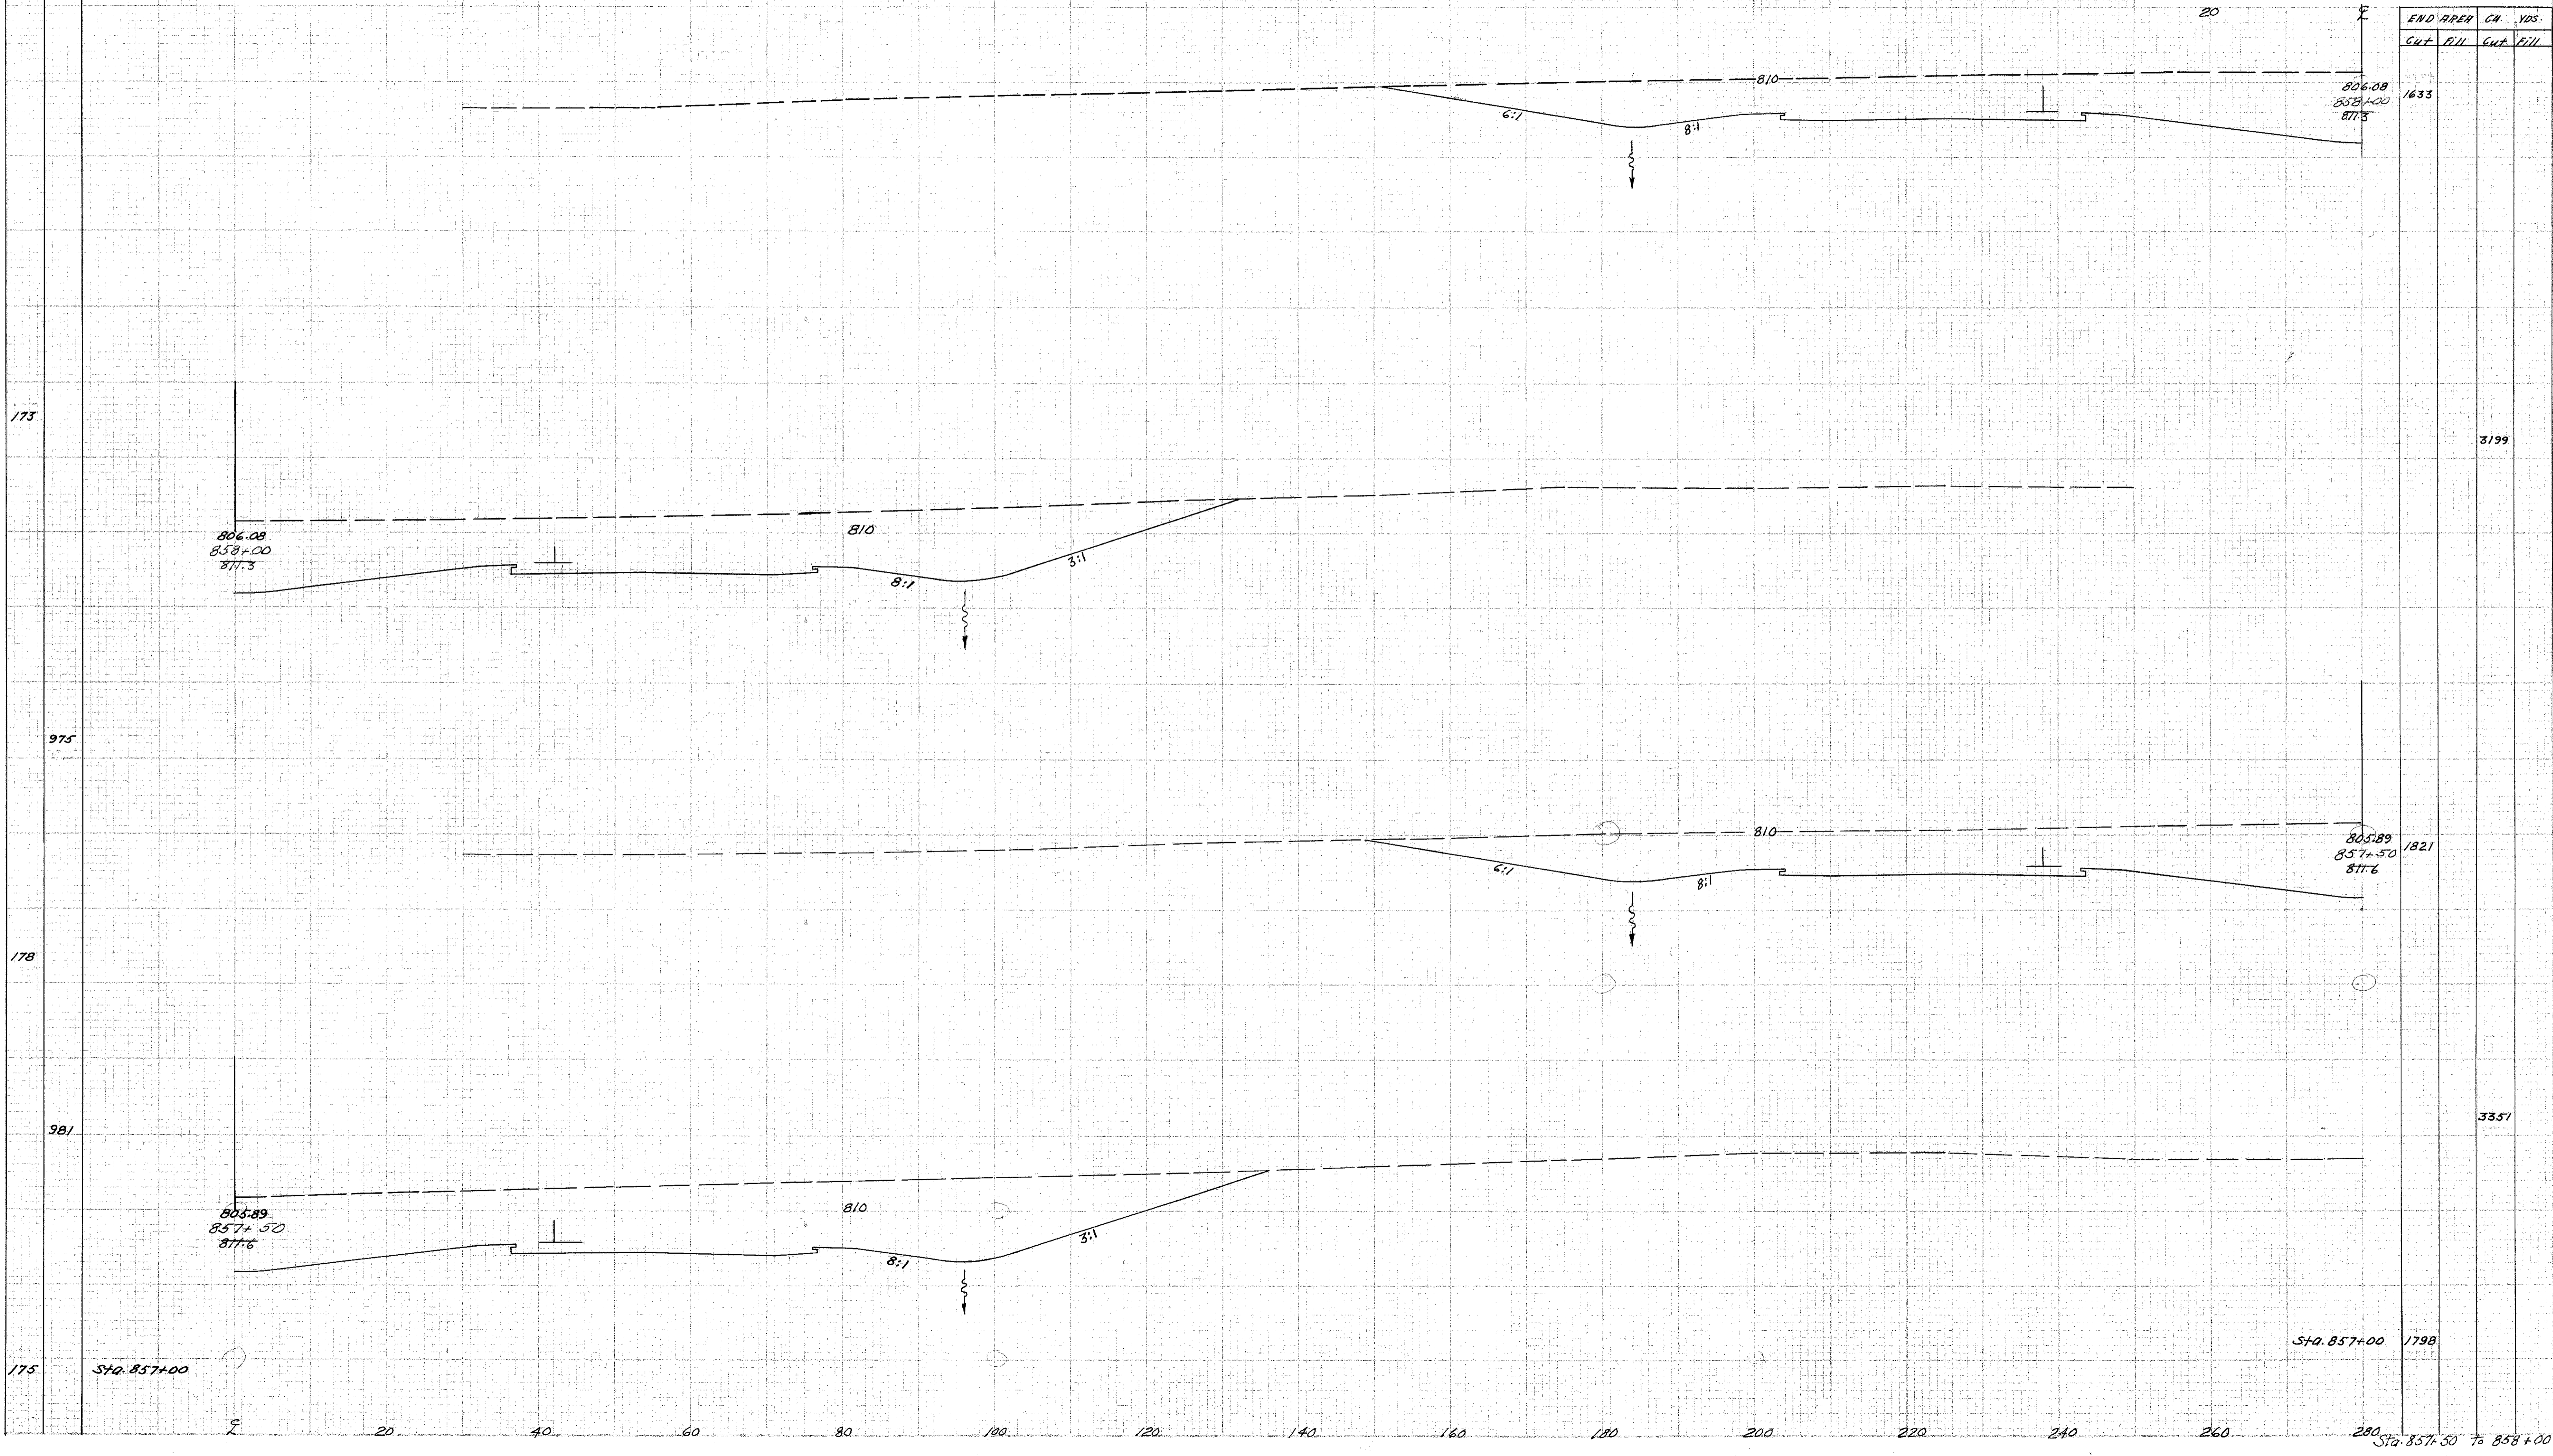

END P.P.P.	CH.	YDS.	
Cut	Fill	Cut	Fill
		1633	
		3199	
		1821	
		3357	
		1798	

MAINTENANCE
5-19-58 DM

Rev
4-30-58

Sta. 857+00

Sta. 857+00

Sta. 857+50 to 858+00