


280 260 240 220 200 180 160 140 120 100 80 60 40

LAKE COUNTY  
LAK-1-22.60

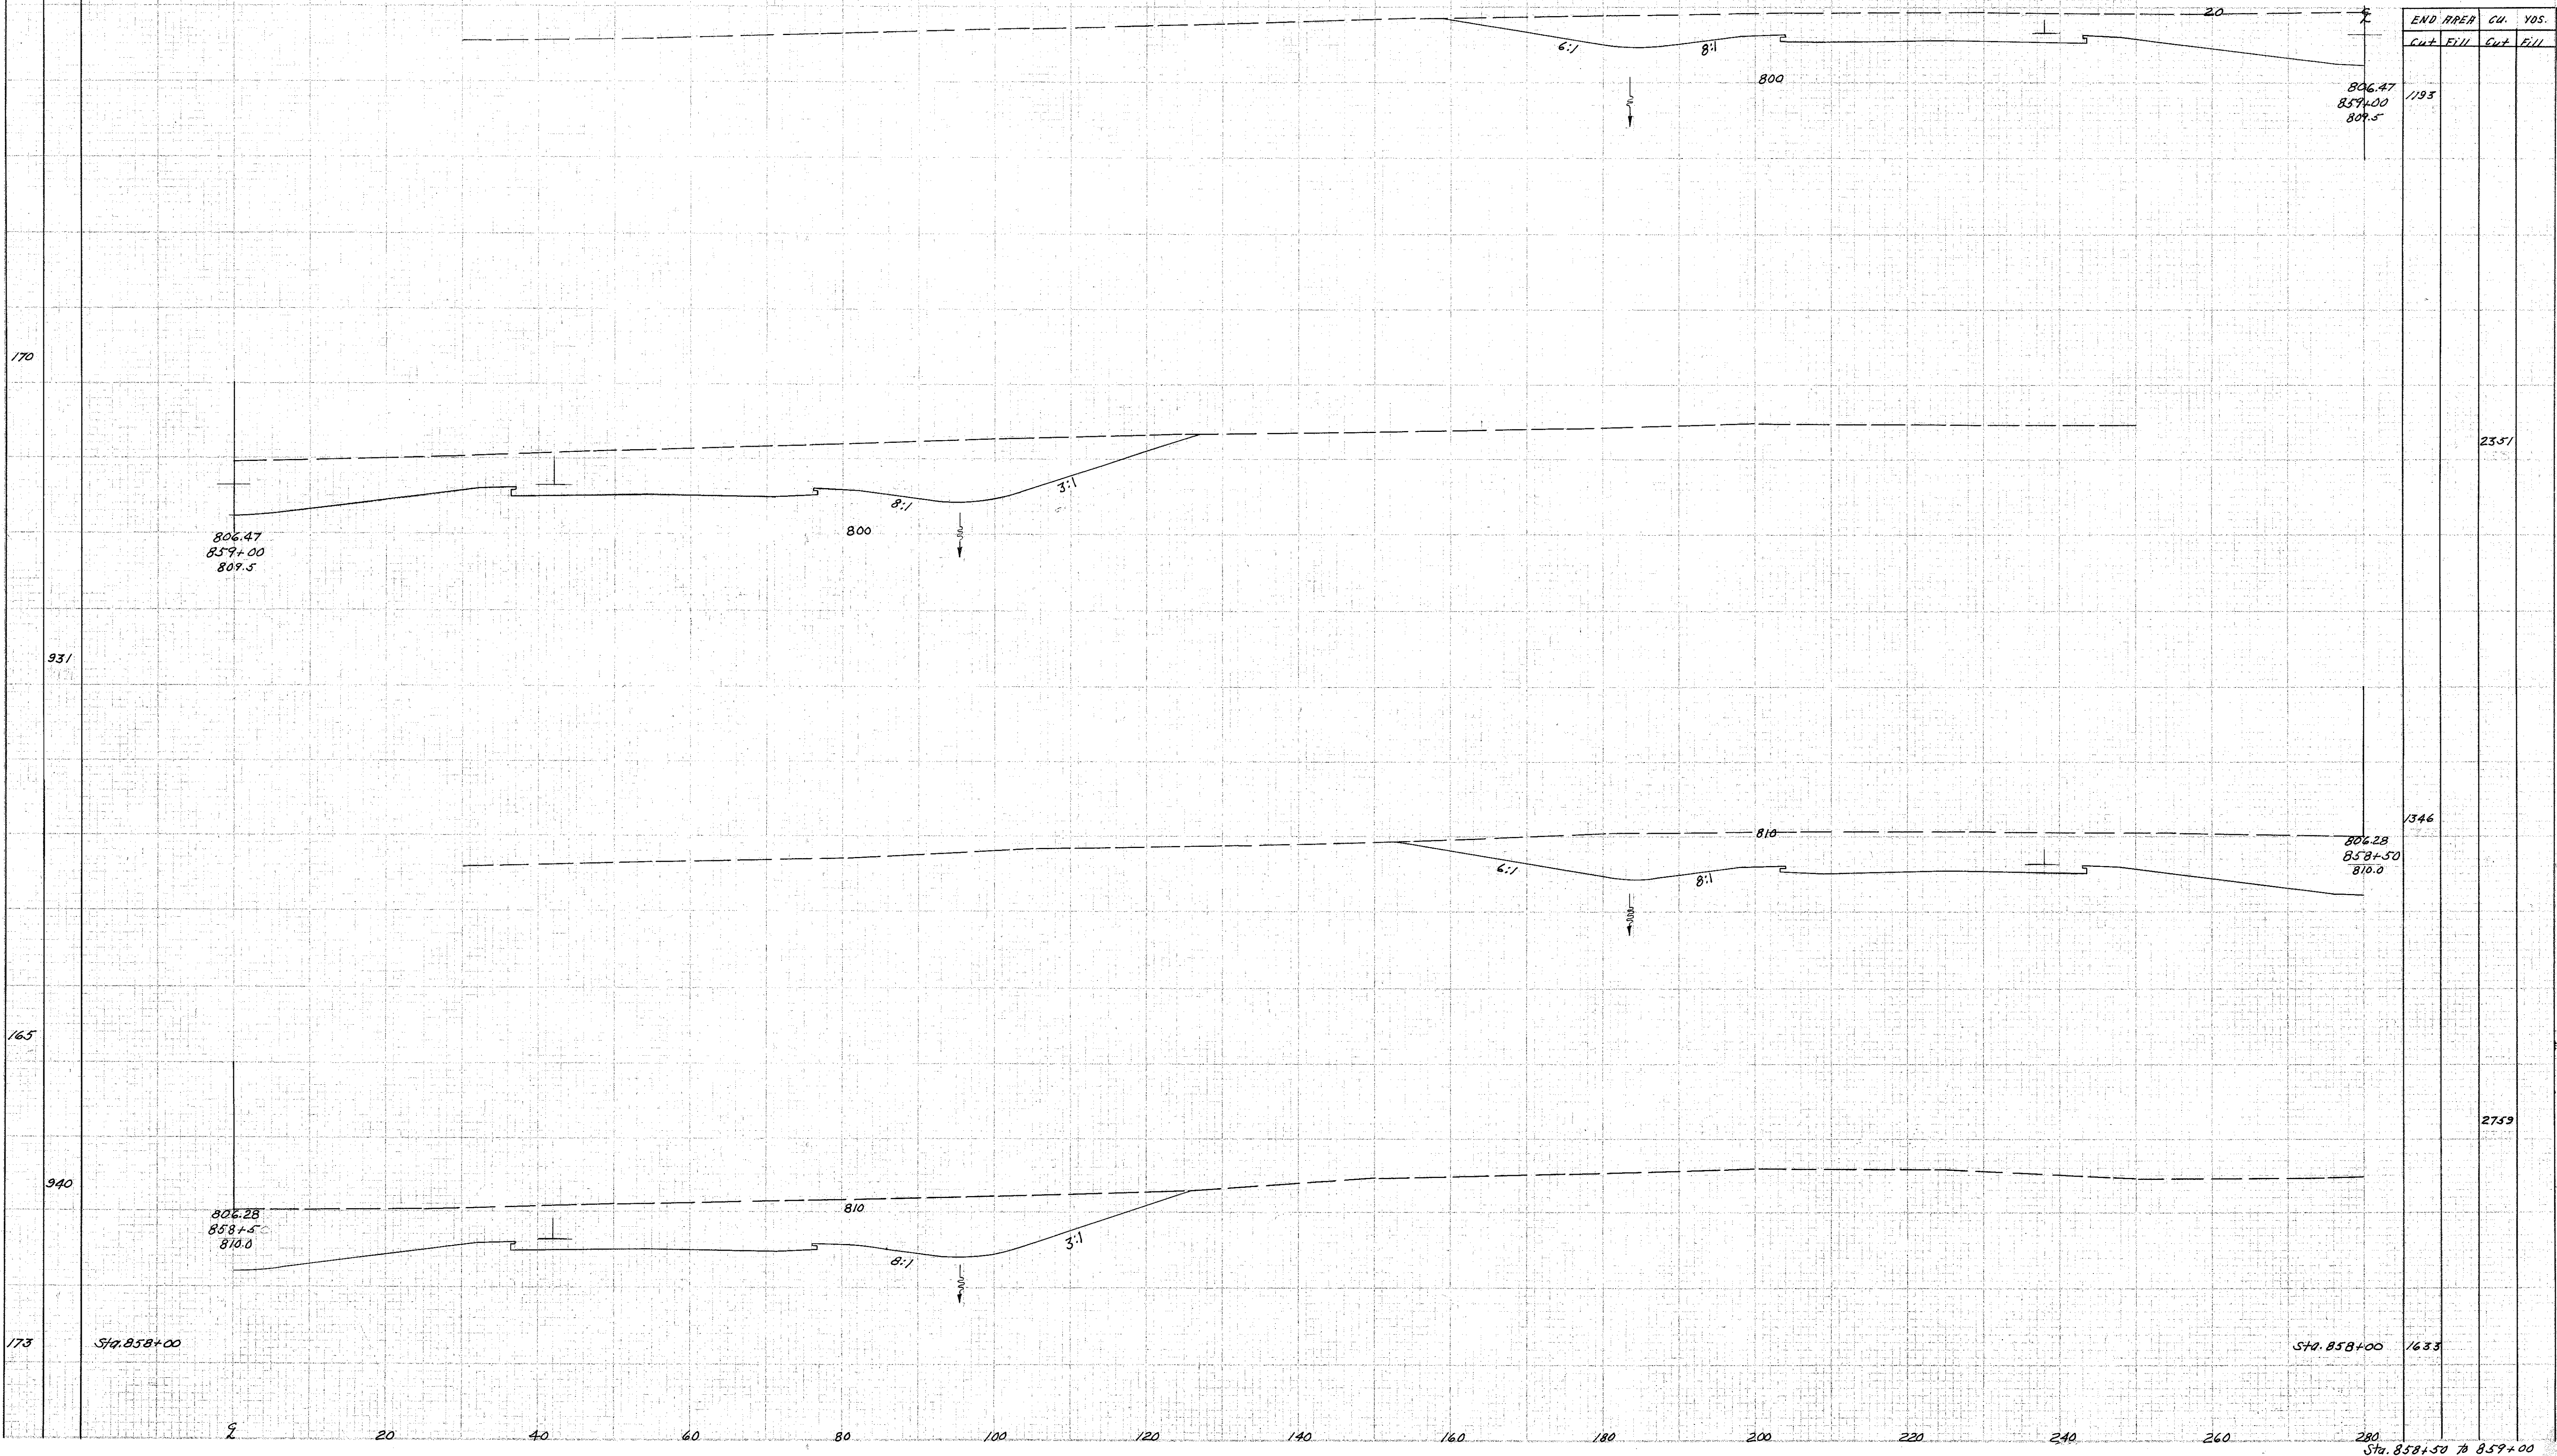

Rev. 4-30-58  
5-19-58

Rev. 4-30-58