


SEEDING
END STA.
WIDTH YAS.

FILE NO.	SHEET	PROJECT
2	OHIO	HCZ-1163 (29)

59
280

LAKE COUNTY
LAK-1-22.60

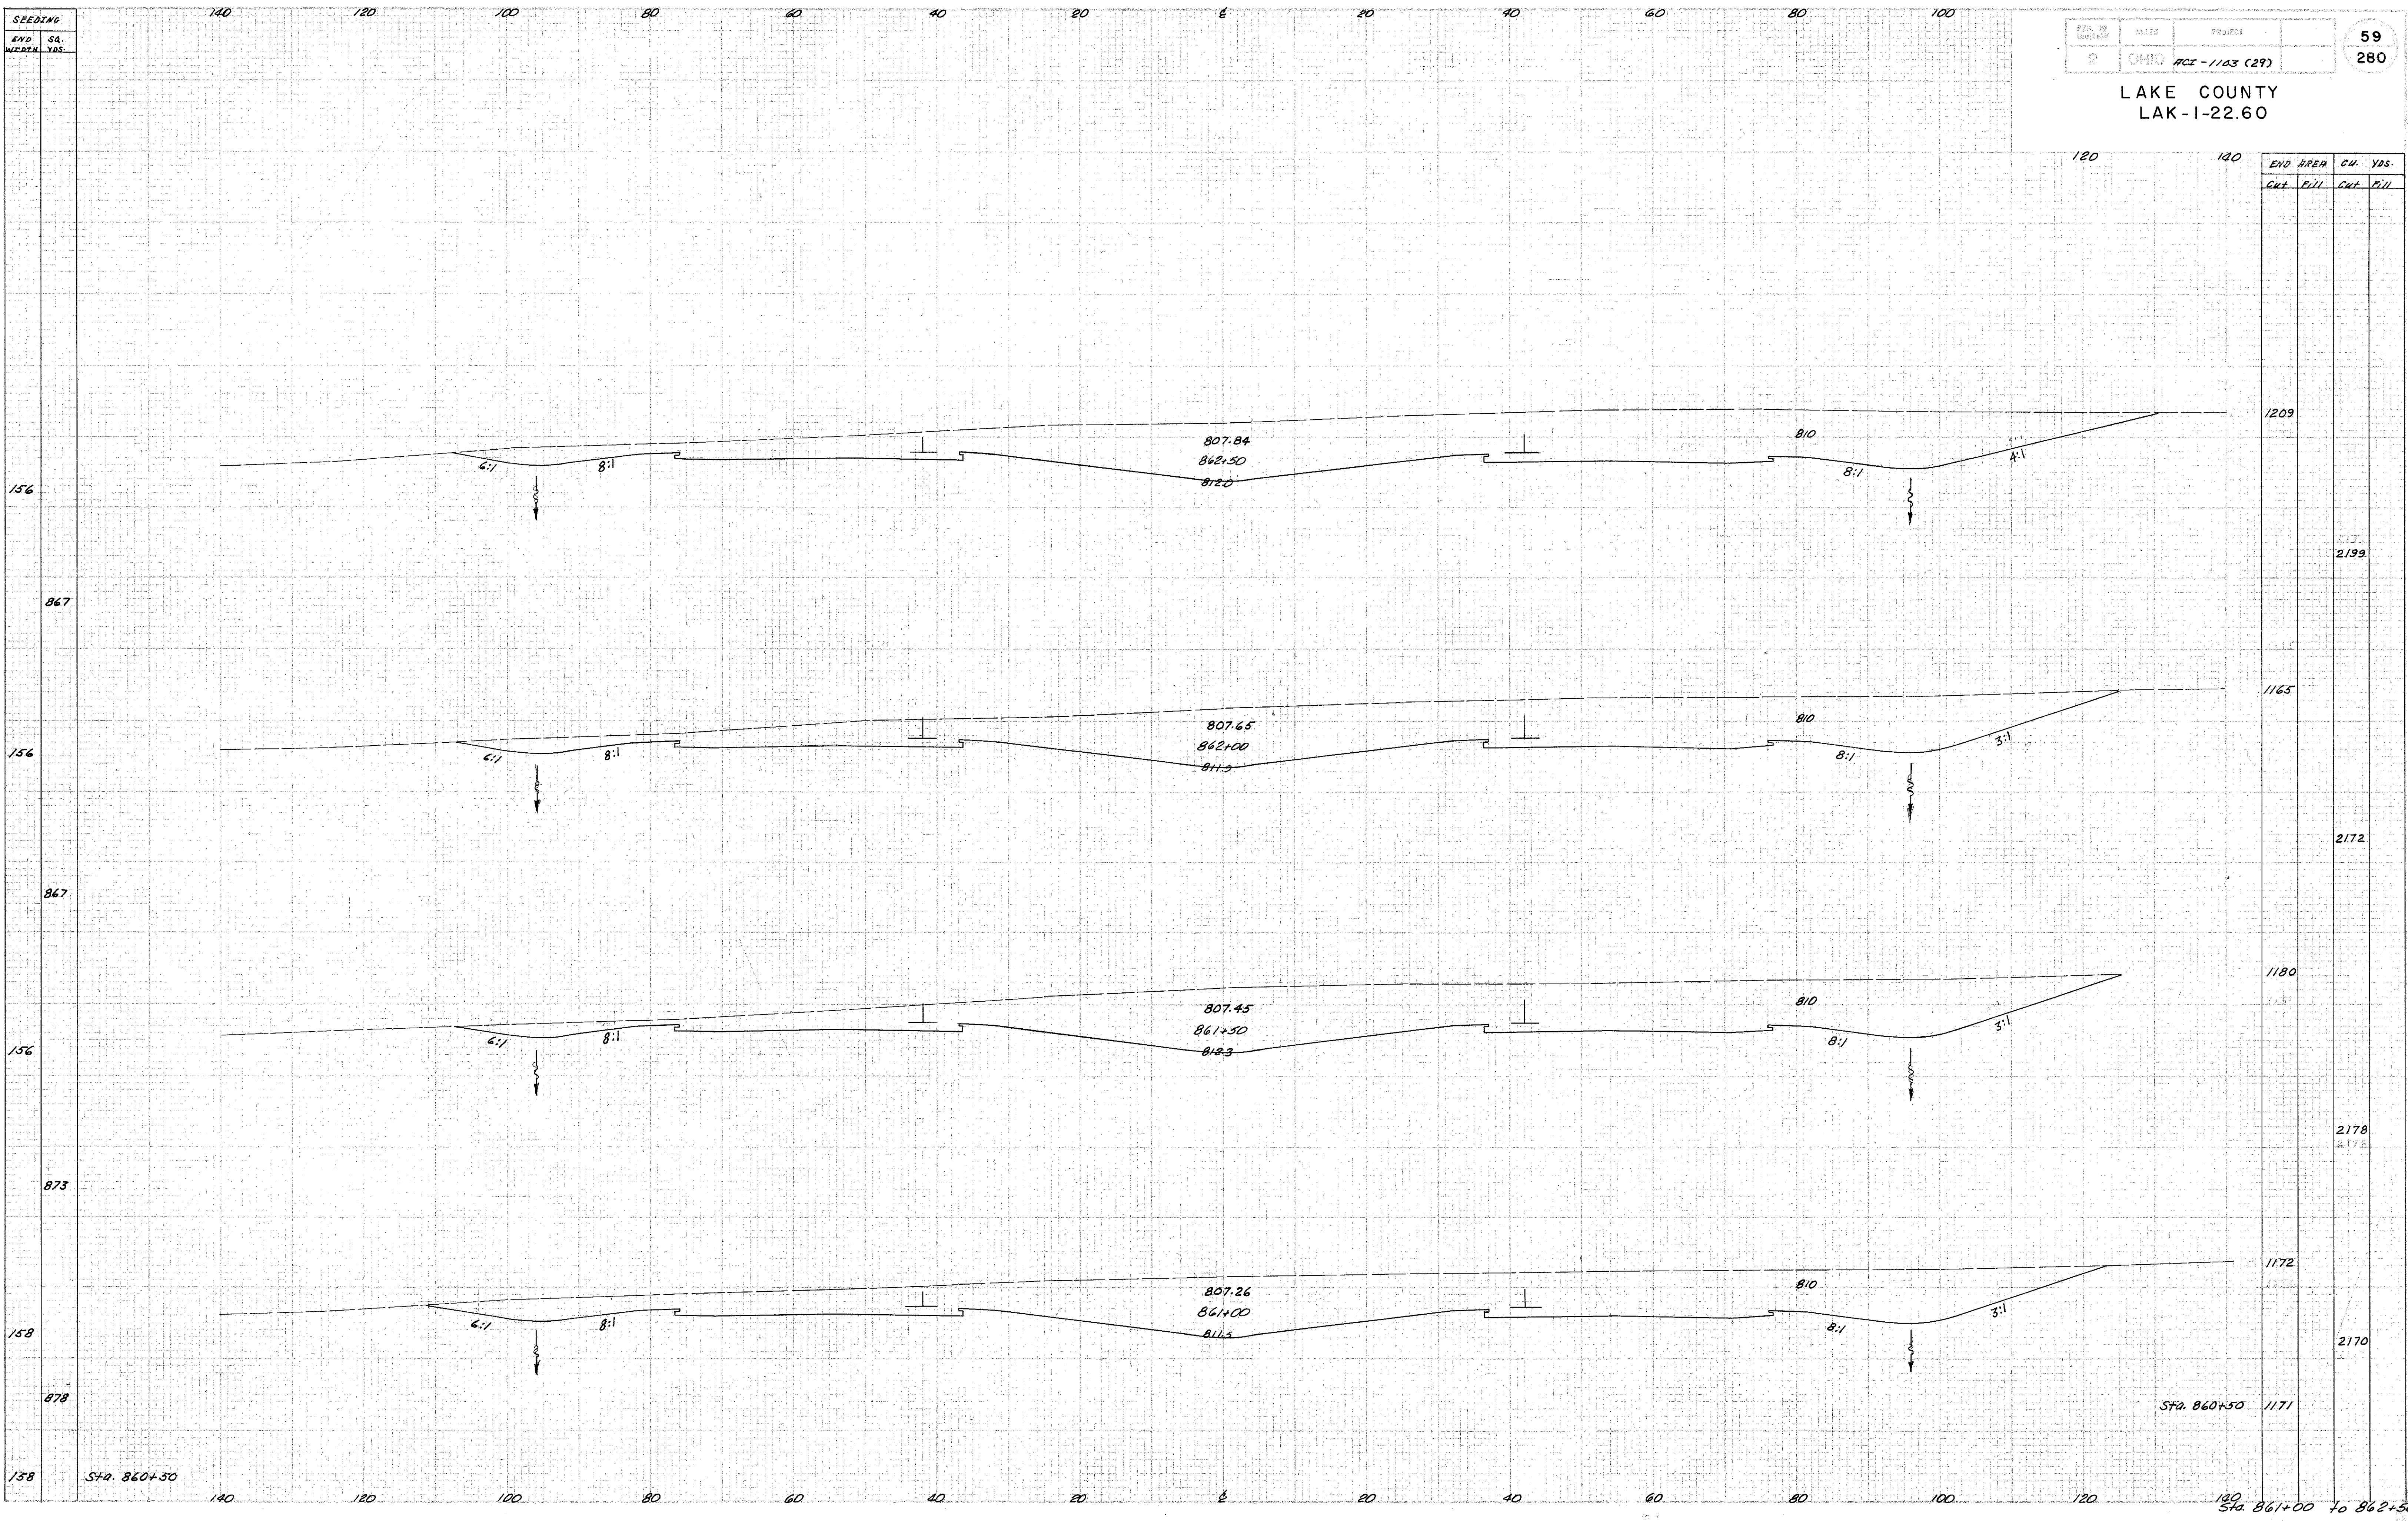

Rev.
4-30-59

Sta. 860+50

Sta. 861+00 to 862+50