


SEEDING  
END ST.  
WEEK. YRS.

|          |      |               |
|----------|------|---------------|
| PLAN NO. | DATE | PROJECT       |
| 2        | OHIO | RCZ-1103 (29) |

60  
280

LAKE COUNTY  
LAK-1-22.60

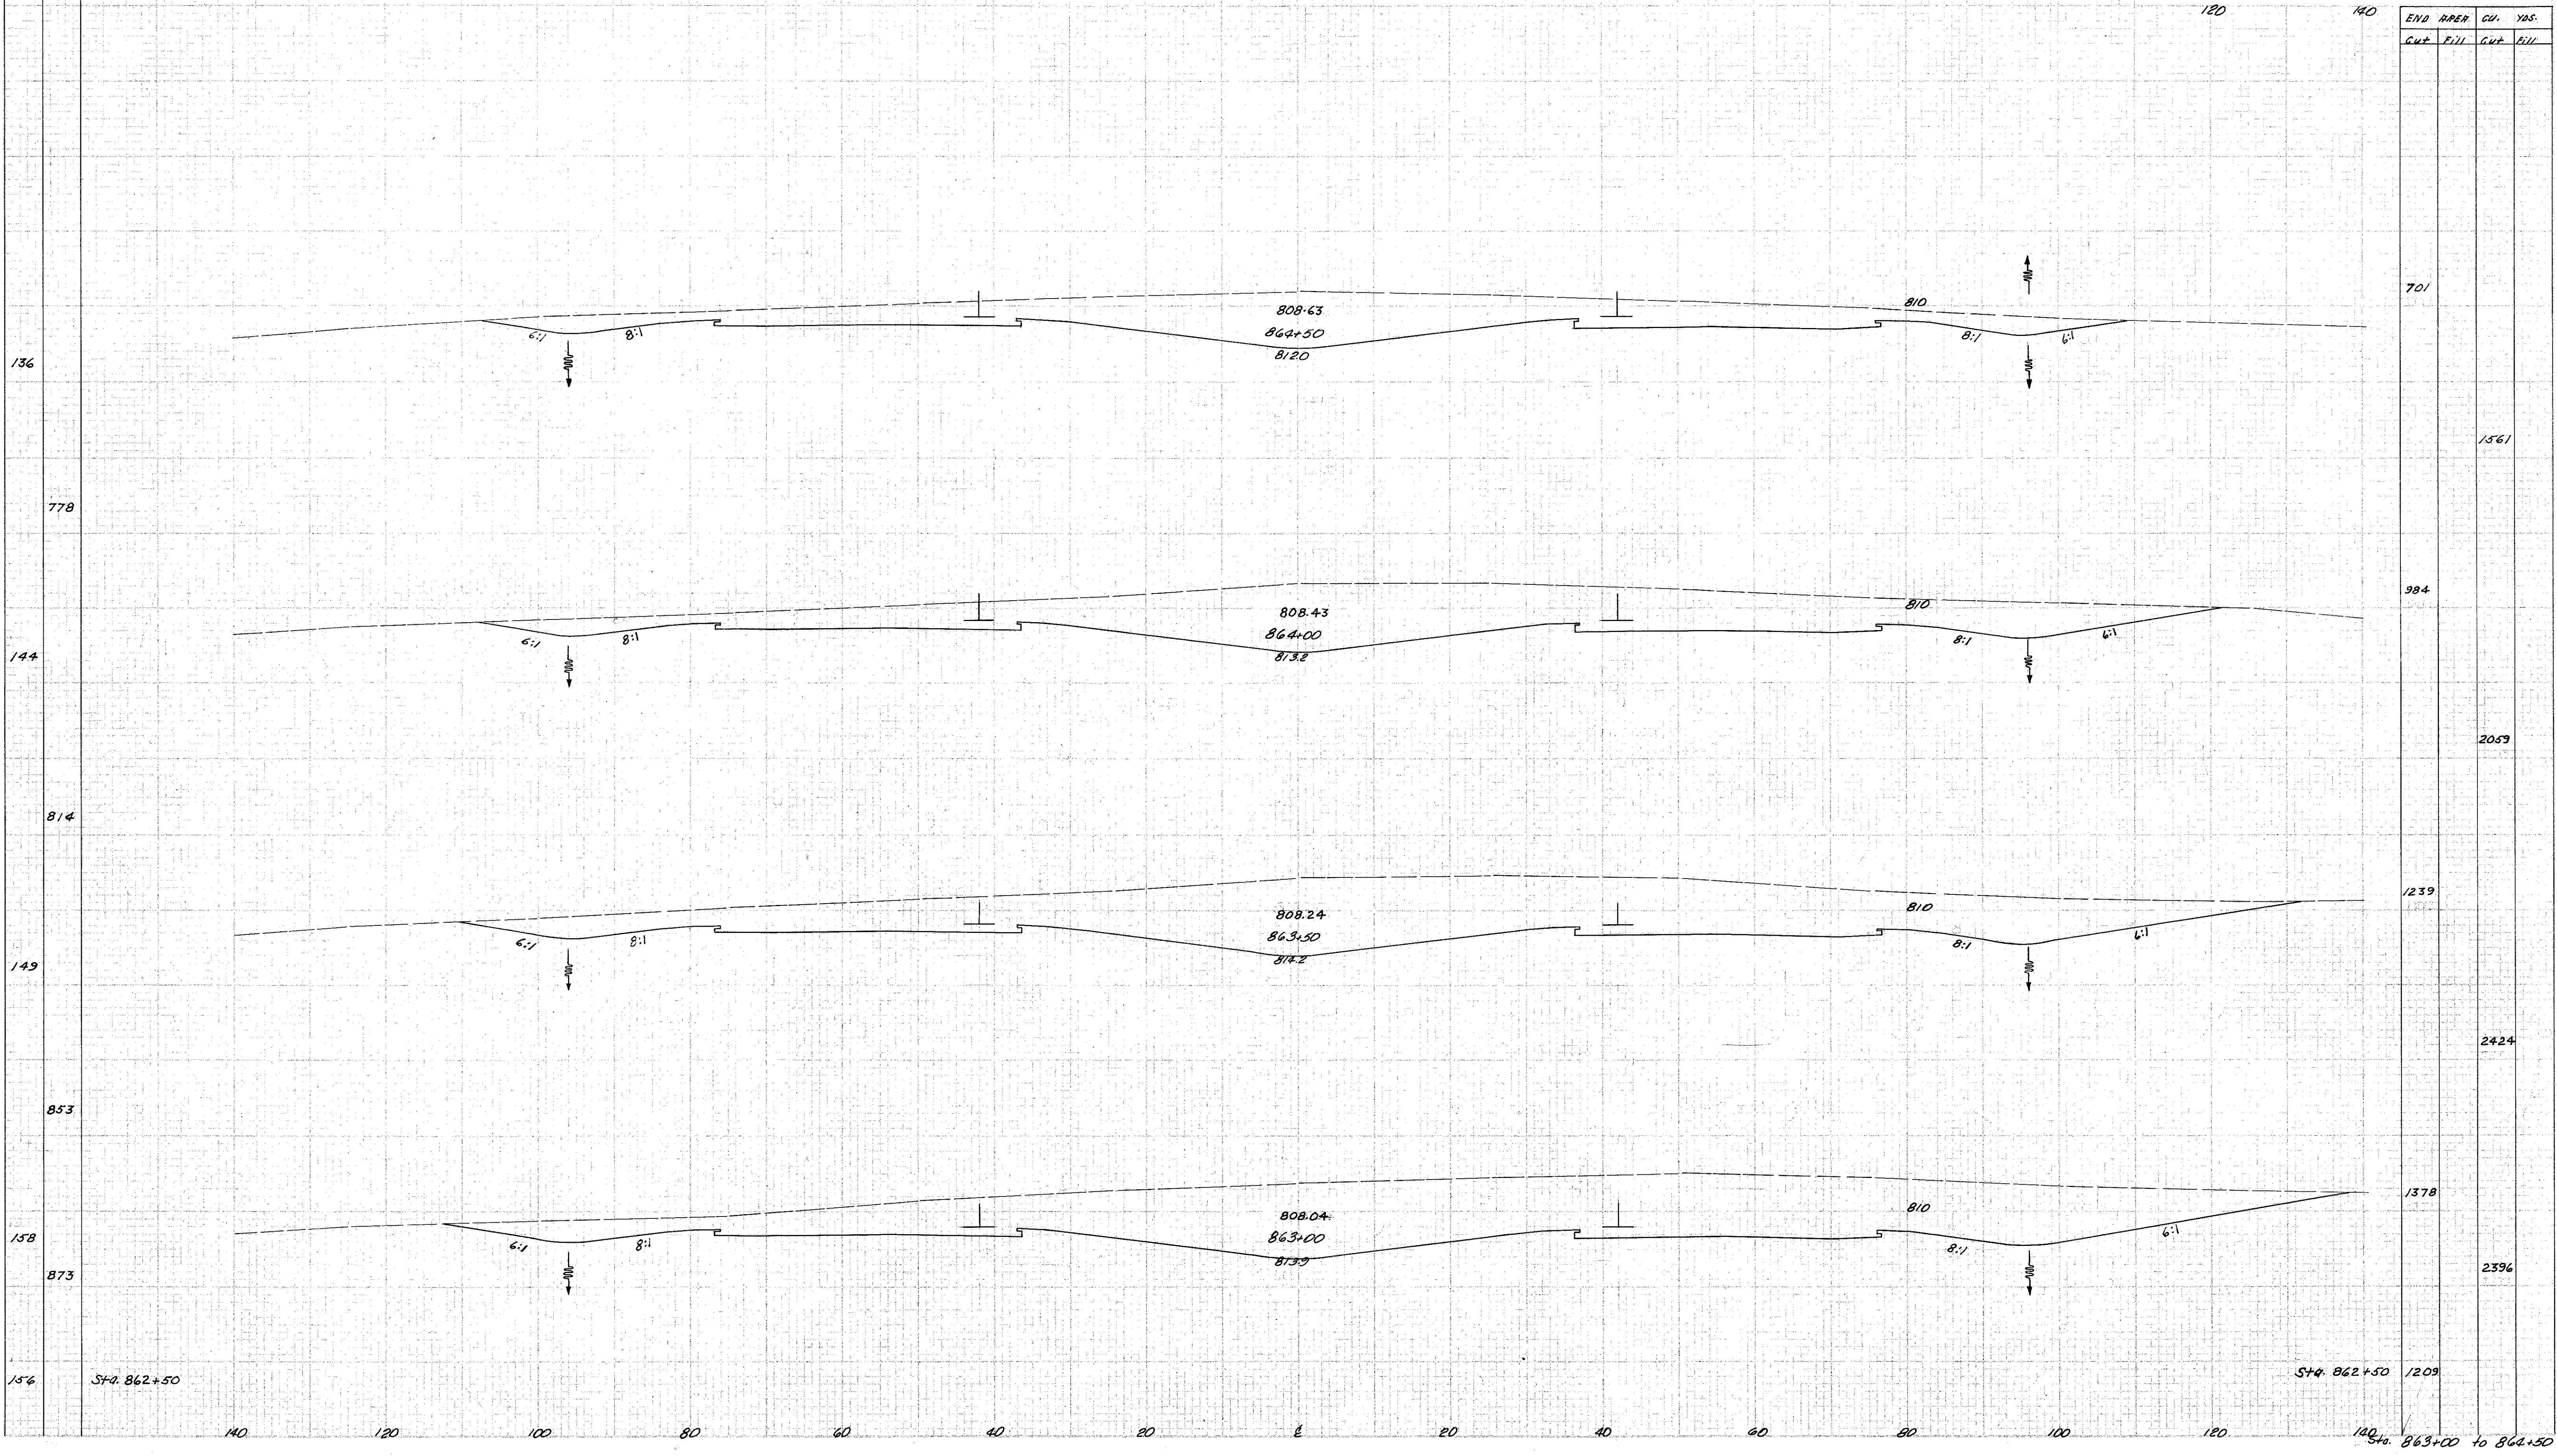

| END AREA    |      | CU. YDS. |      |
|-------------|------|----------|------|
| Cut         | Fill | Cut      | Fill |
|             |      | 701      |      |
|             |      |          | 1561 |
|             |      | 984      |      |
|             |      |          | 2059 |
|             |      | 1239     |      |
|             |      |          | 2424 |
|             |      | 1378     |      |
|             |      |          | 2396 |
| Sta. 862+50 |      | 1209     |      |
|             |      |          | 1209 |

Rev  
5-19-58  
5-19-58-DIM

Rev  
4-30-58

Sta. 863+00 to 864+50