


SEEDING
END STA.
WADEN YRS.

NO. OF SHEETS	DATE	PROJECT
2	CHD	PGI-1103 (29)

61
280

LAKE COUNTY
LAK-1-22.60

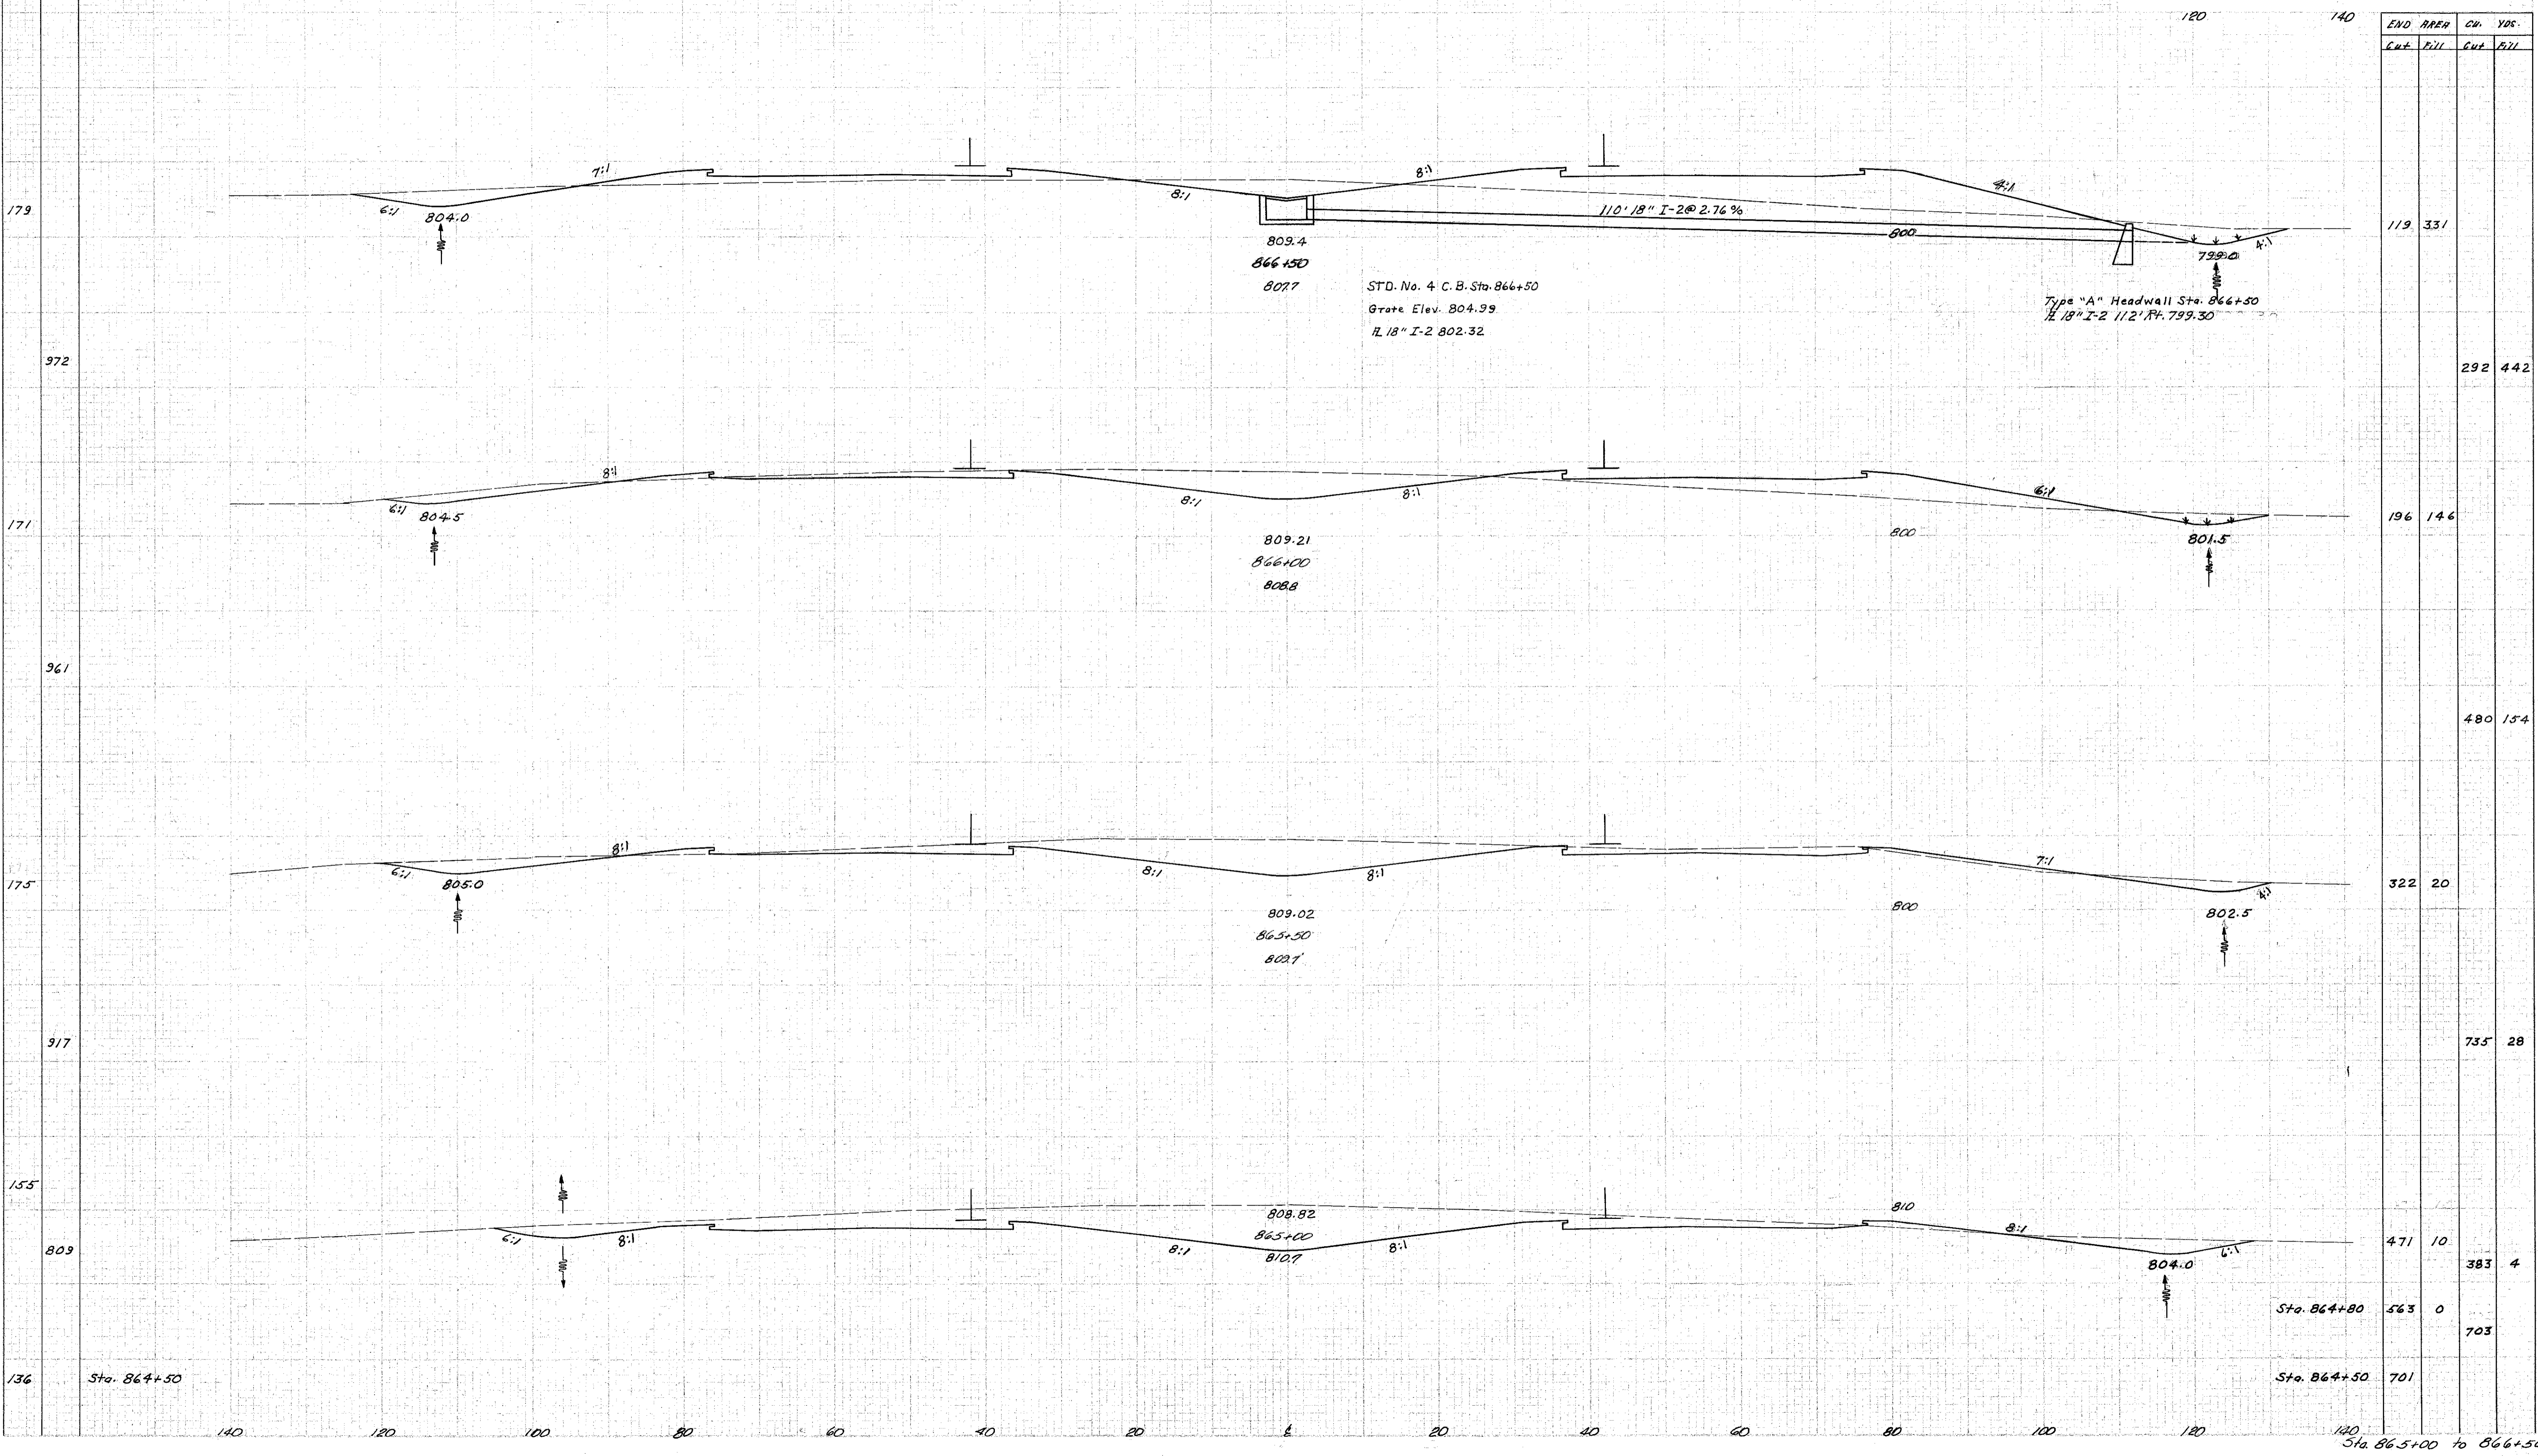

END AREA		CU. YDS.	
CUT	FILL	CUT	FILL
119	331		
		292	442
196	146		
		480	154
175	322	20	
		735	28
155	471	10	
		383	4
136	563	0	
		703	
	701		

Rev.
4-30-58

Sta. 865+00 to 866+50