


SEEDING  
EHD SO.  
WIRTH. Vos.

2 CHIC AGI-1103 (29)

66  
280

LAKE COUNTY  
LAK-I-22.60

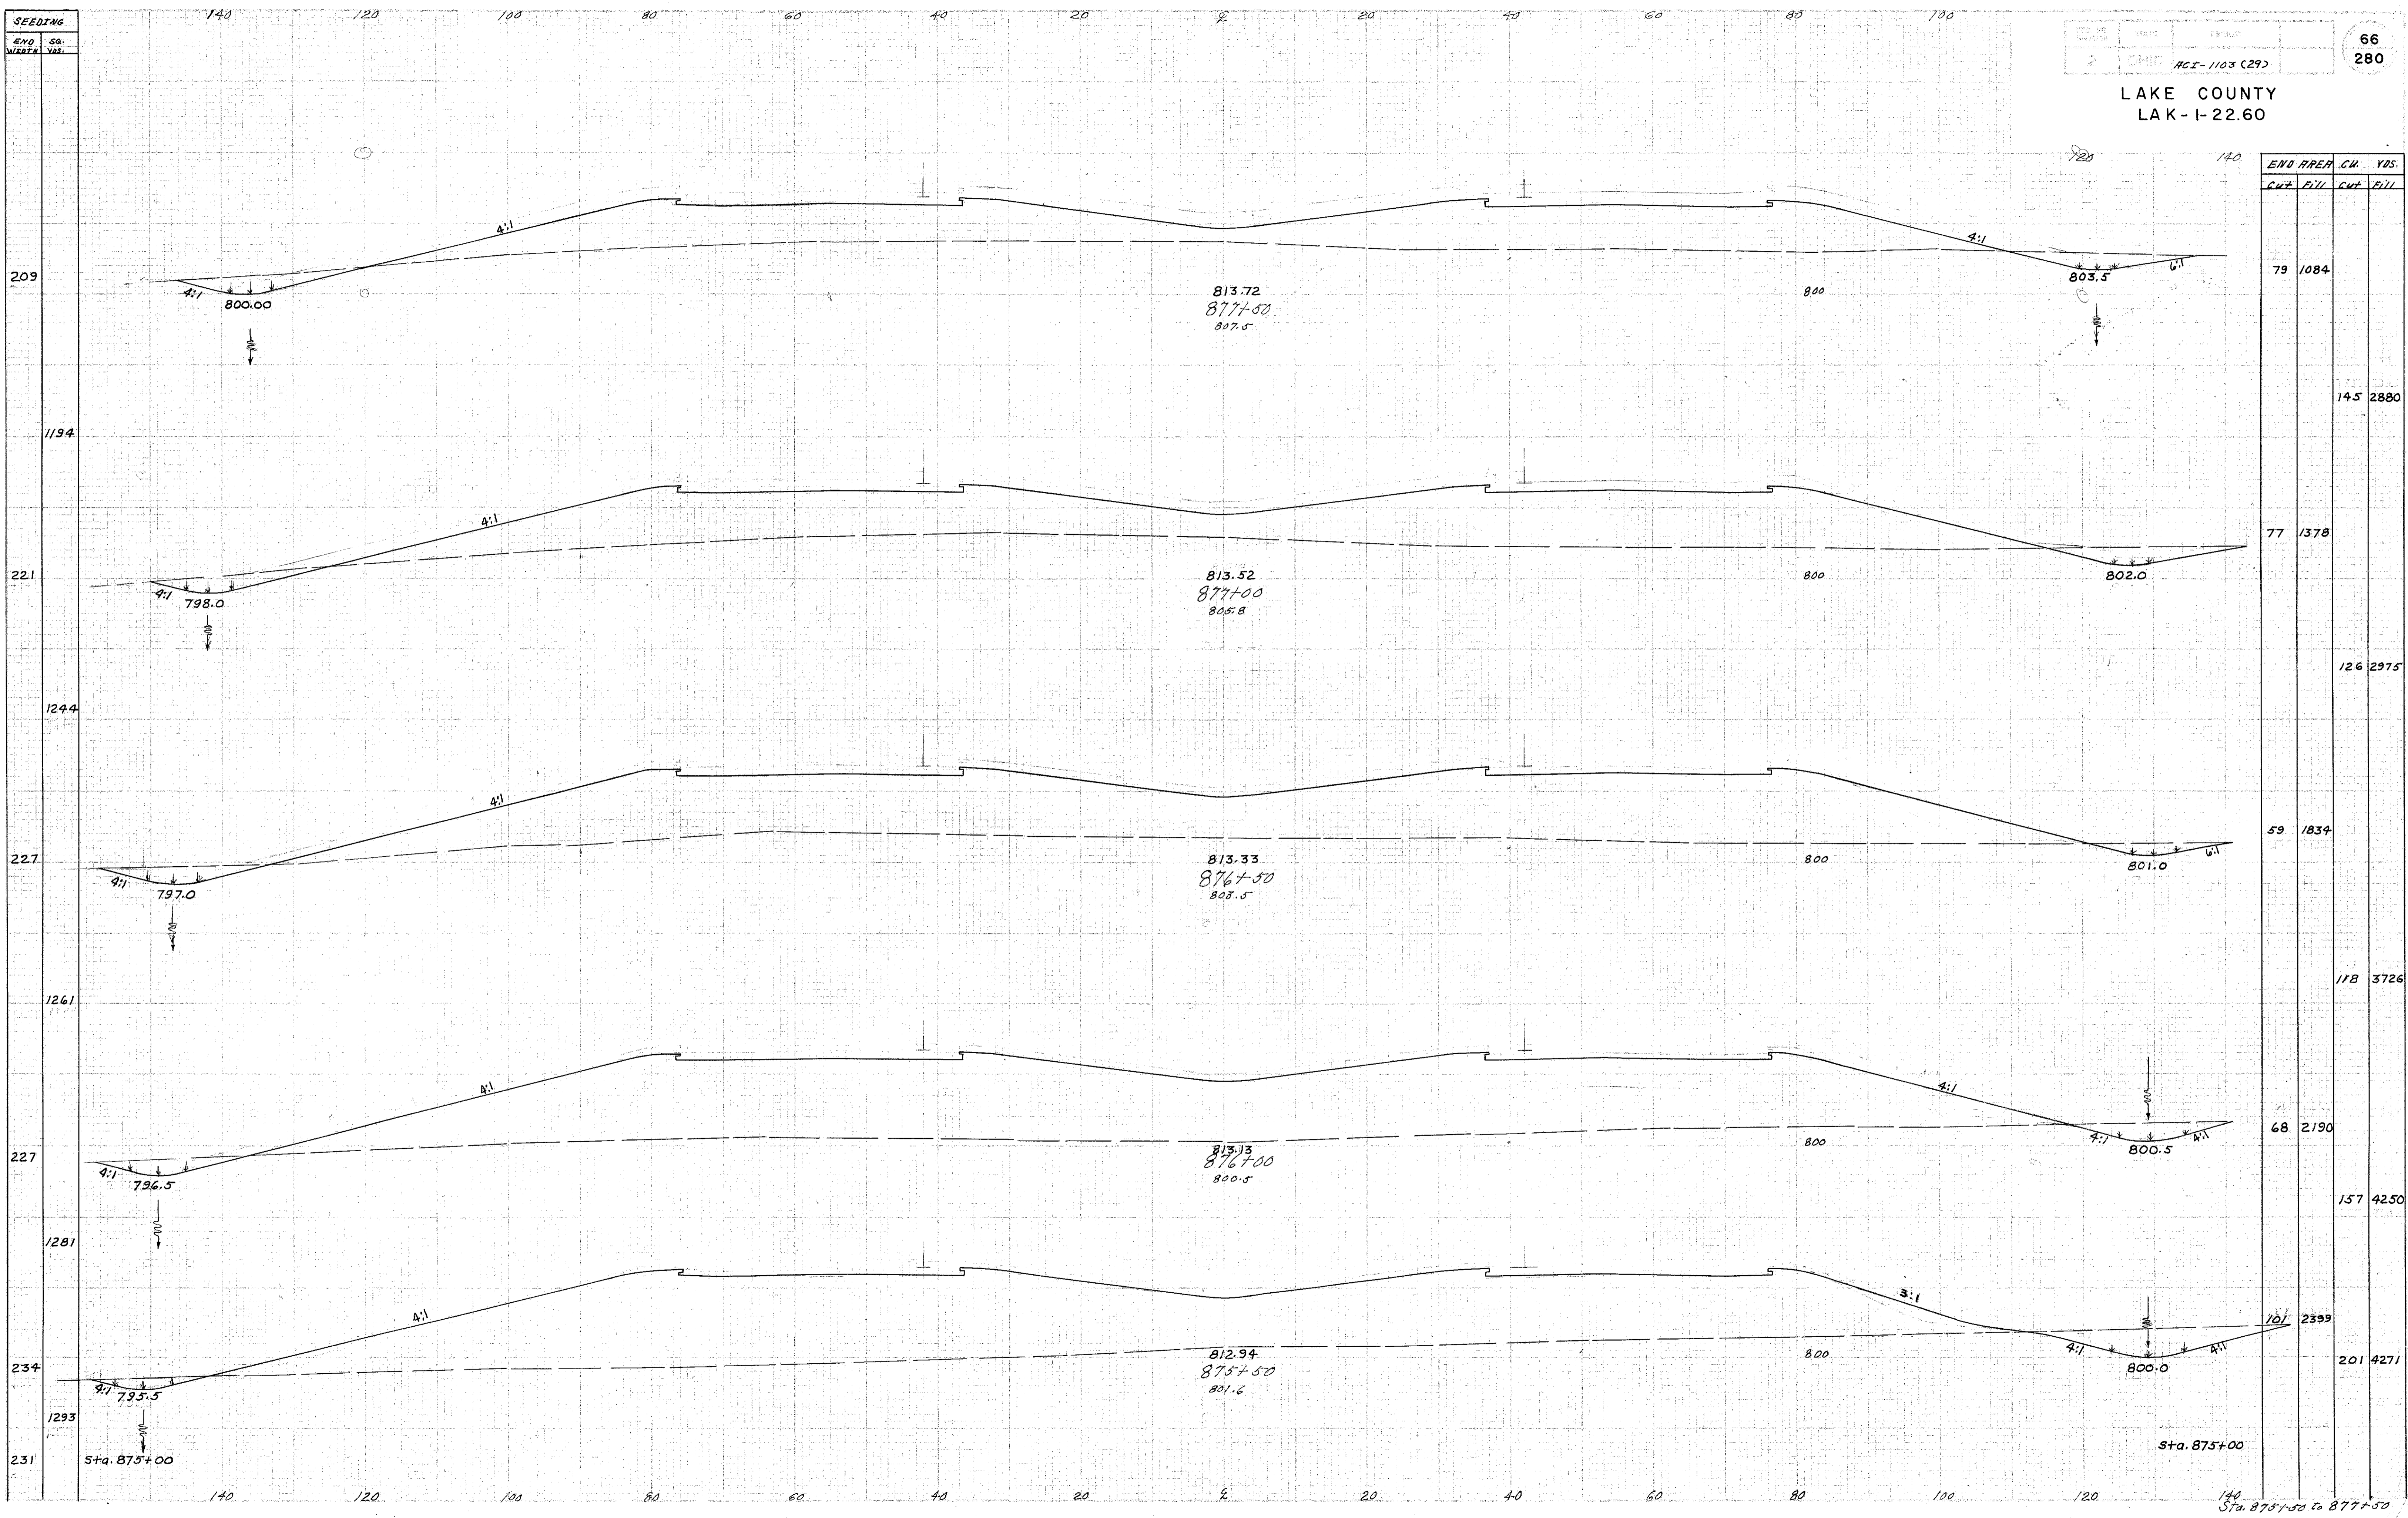

END AREA		CU. YDS.	
CUT	FILL	CUT	FILL
79	1084		
		14.5	2880
77	1378		
		12.6	2975
59	1834		
		11.8	3726
68	2190		
		15.7	4250
101	2399		
		20.1	4271

2nd Best  
Rev  
4-30-58

Sta. 875+50 to 877+50