


SEEDING
FT. WIDTH

140 120 100 80 60 40 20 0 20 40 60 80 100

DATE: 2/24/00
PROJECT: ACI-1103 (29)

70
280

LAKE COUNTY
LAK-1-22.60

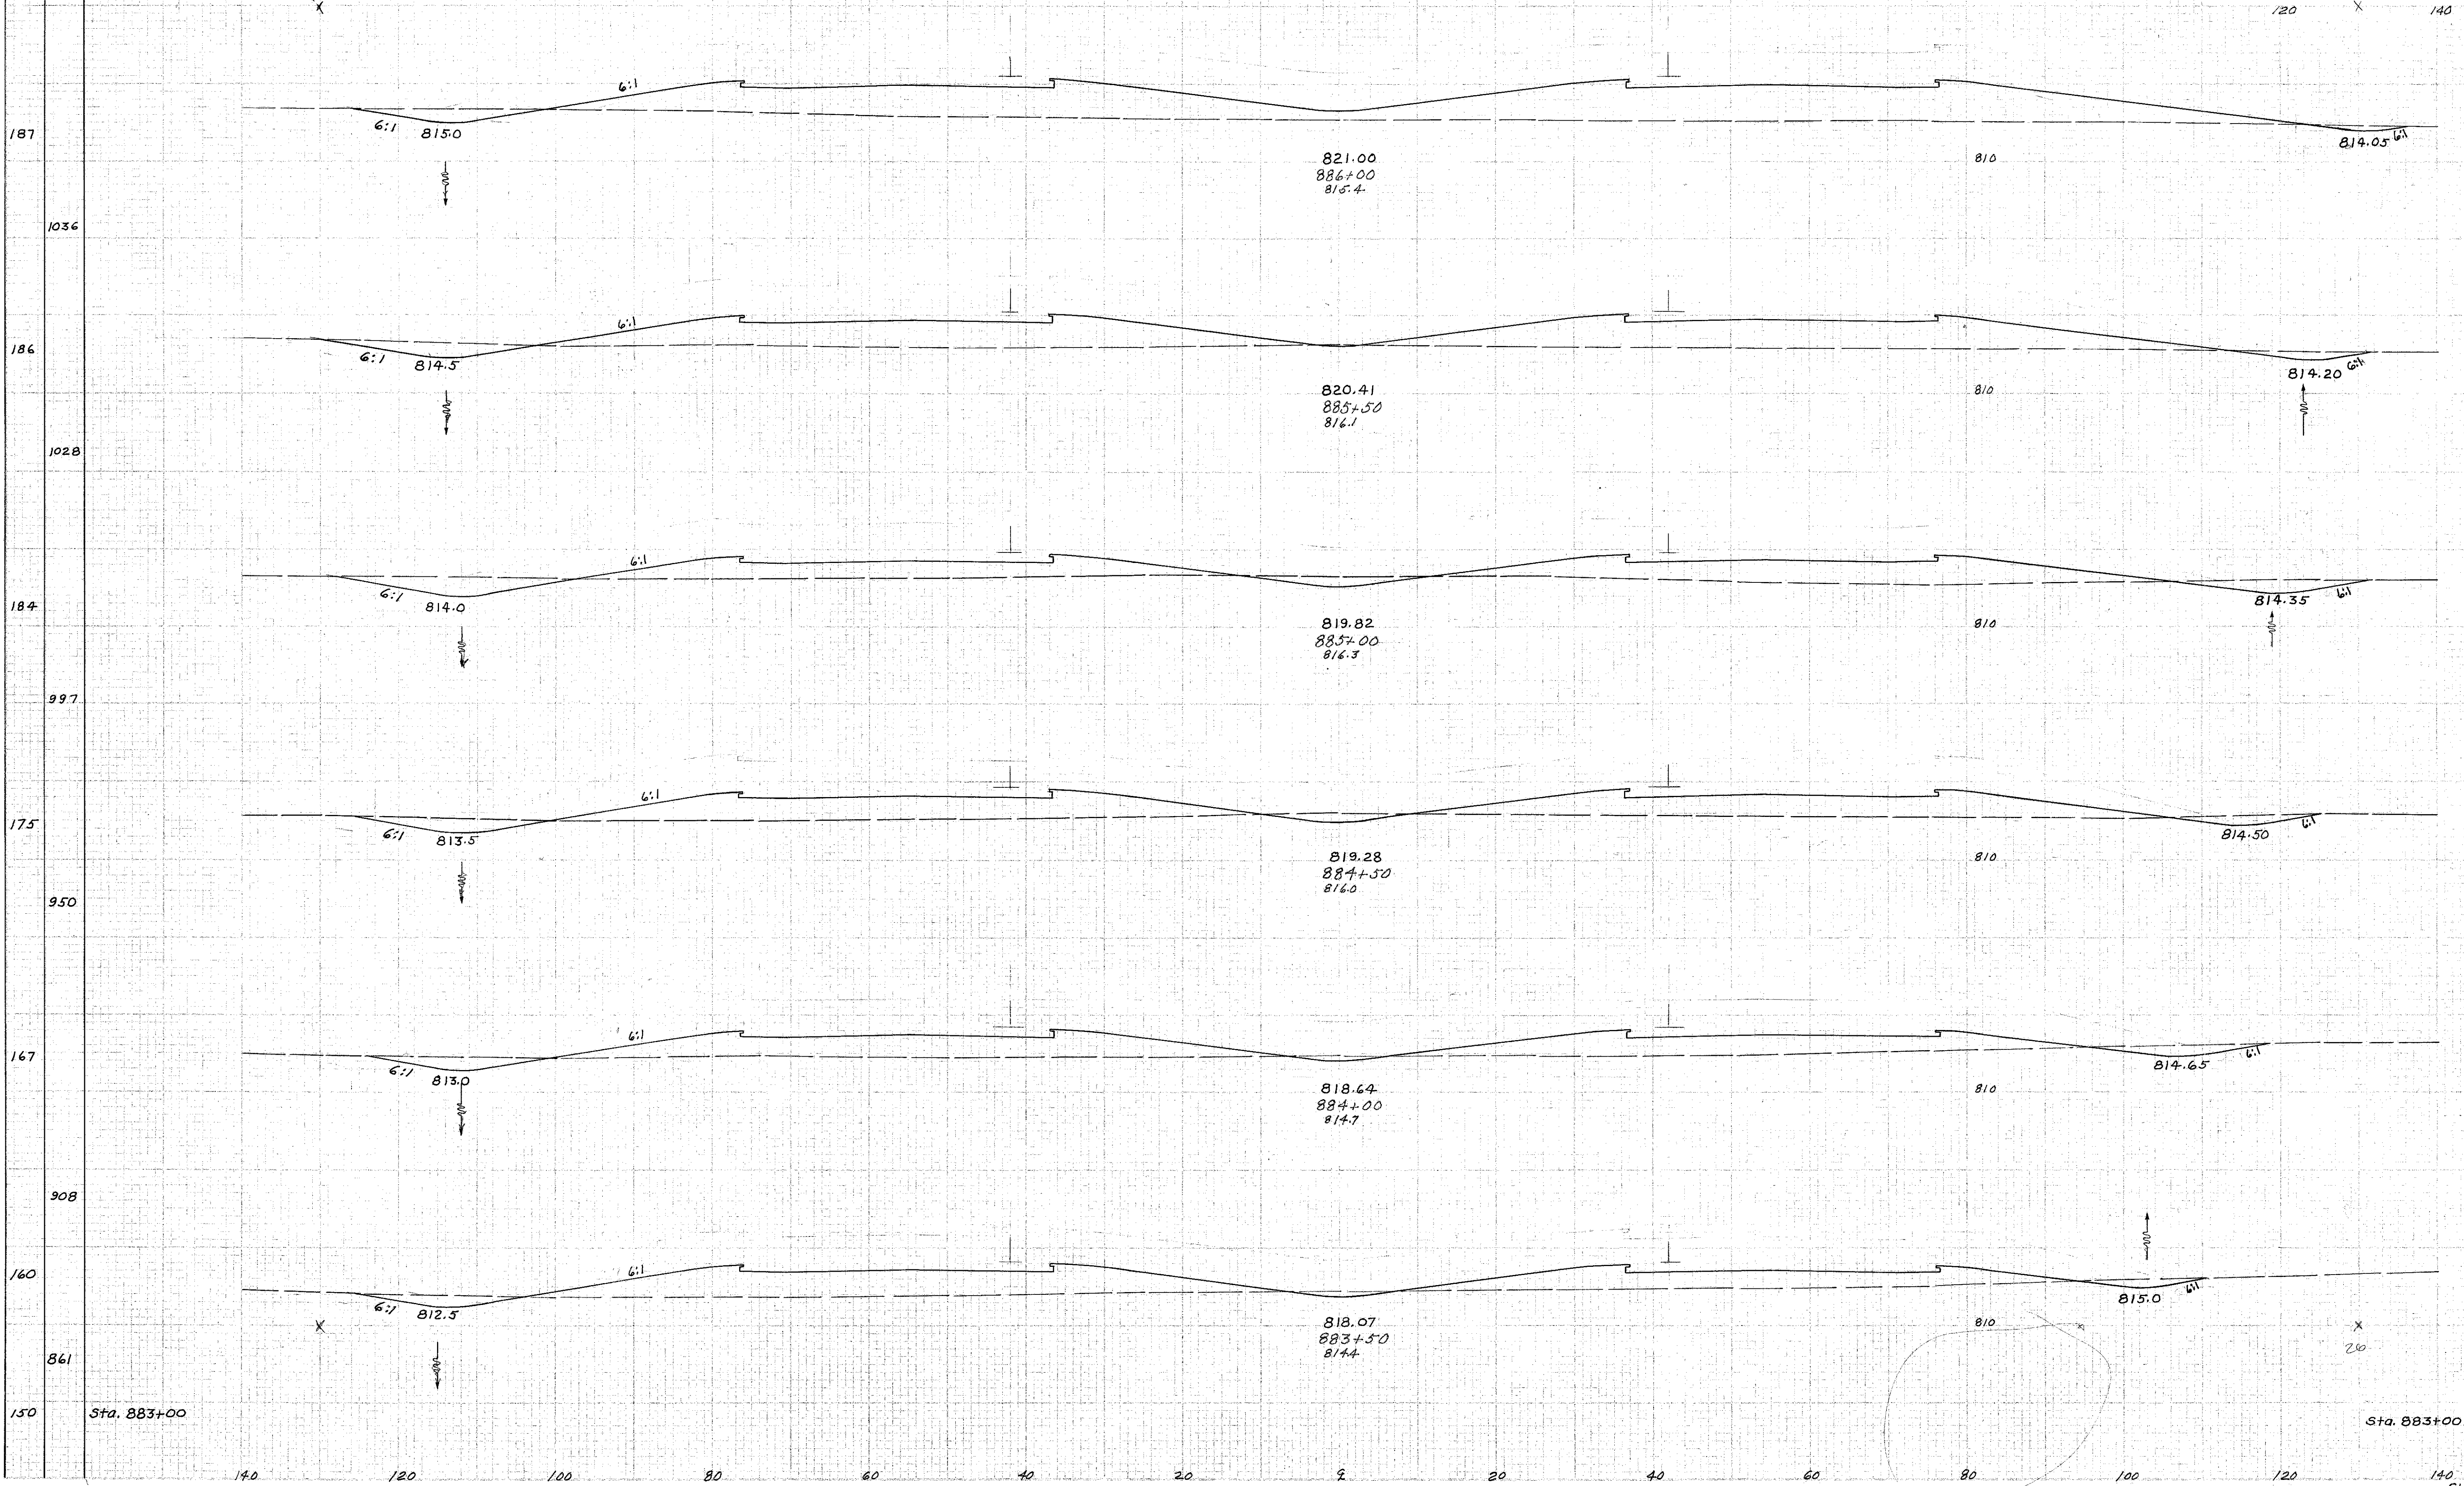

END AREA		CU. YDS.	
CUT	FILL	CUT	FILL
29	756		
		73	1232
49	574		
		133	871
94	366		
		150	739
68	432		
		106	765
46	394		
		80	749
40	414		
		86	606
52	240		

not for F.S.

Sta. 883+00

Sta. 883+00

Sta. 883+50 to 886+00