


SEEDING
END AREA
CU. YDS.

72
280

LAKE COUNTY
LAK-1-22.60

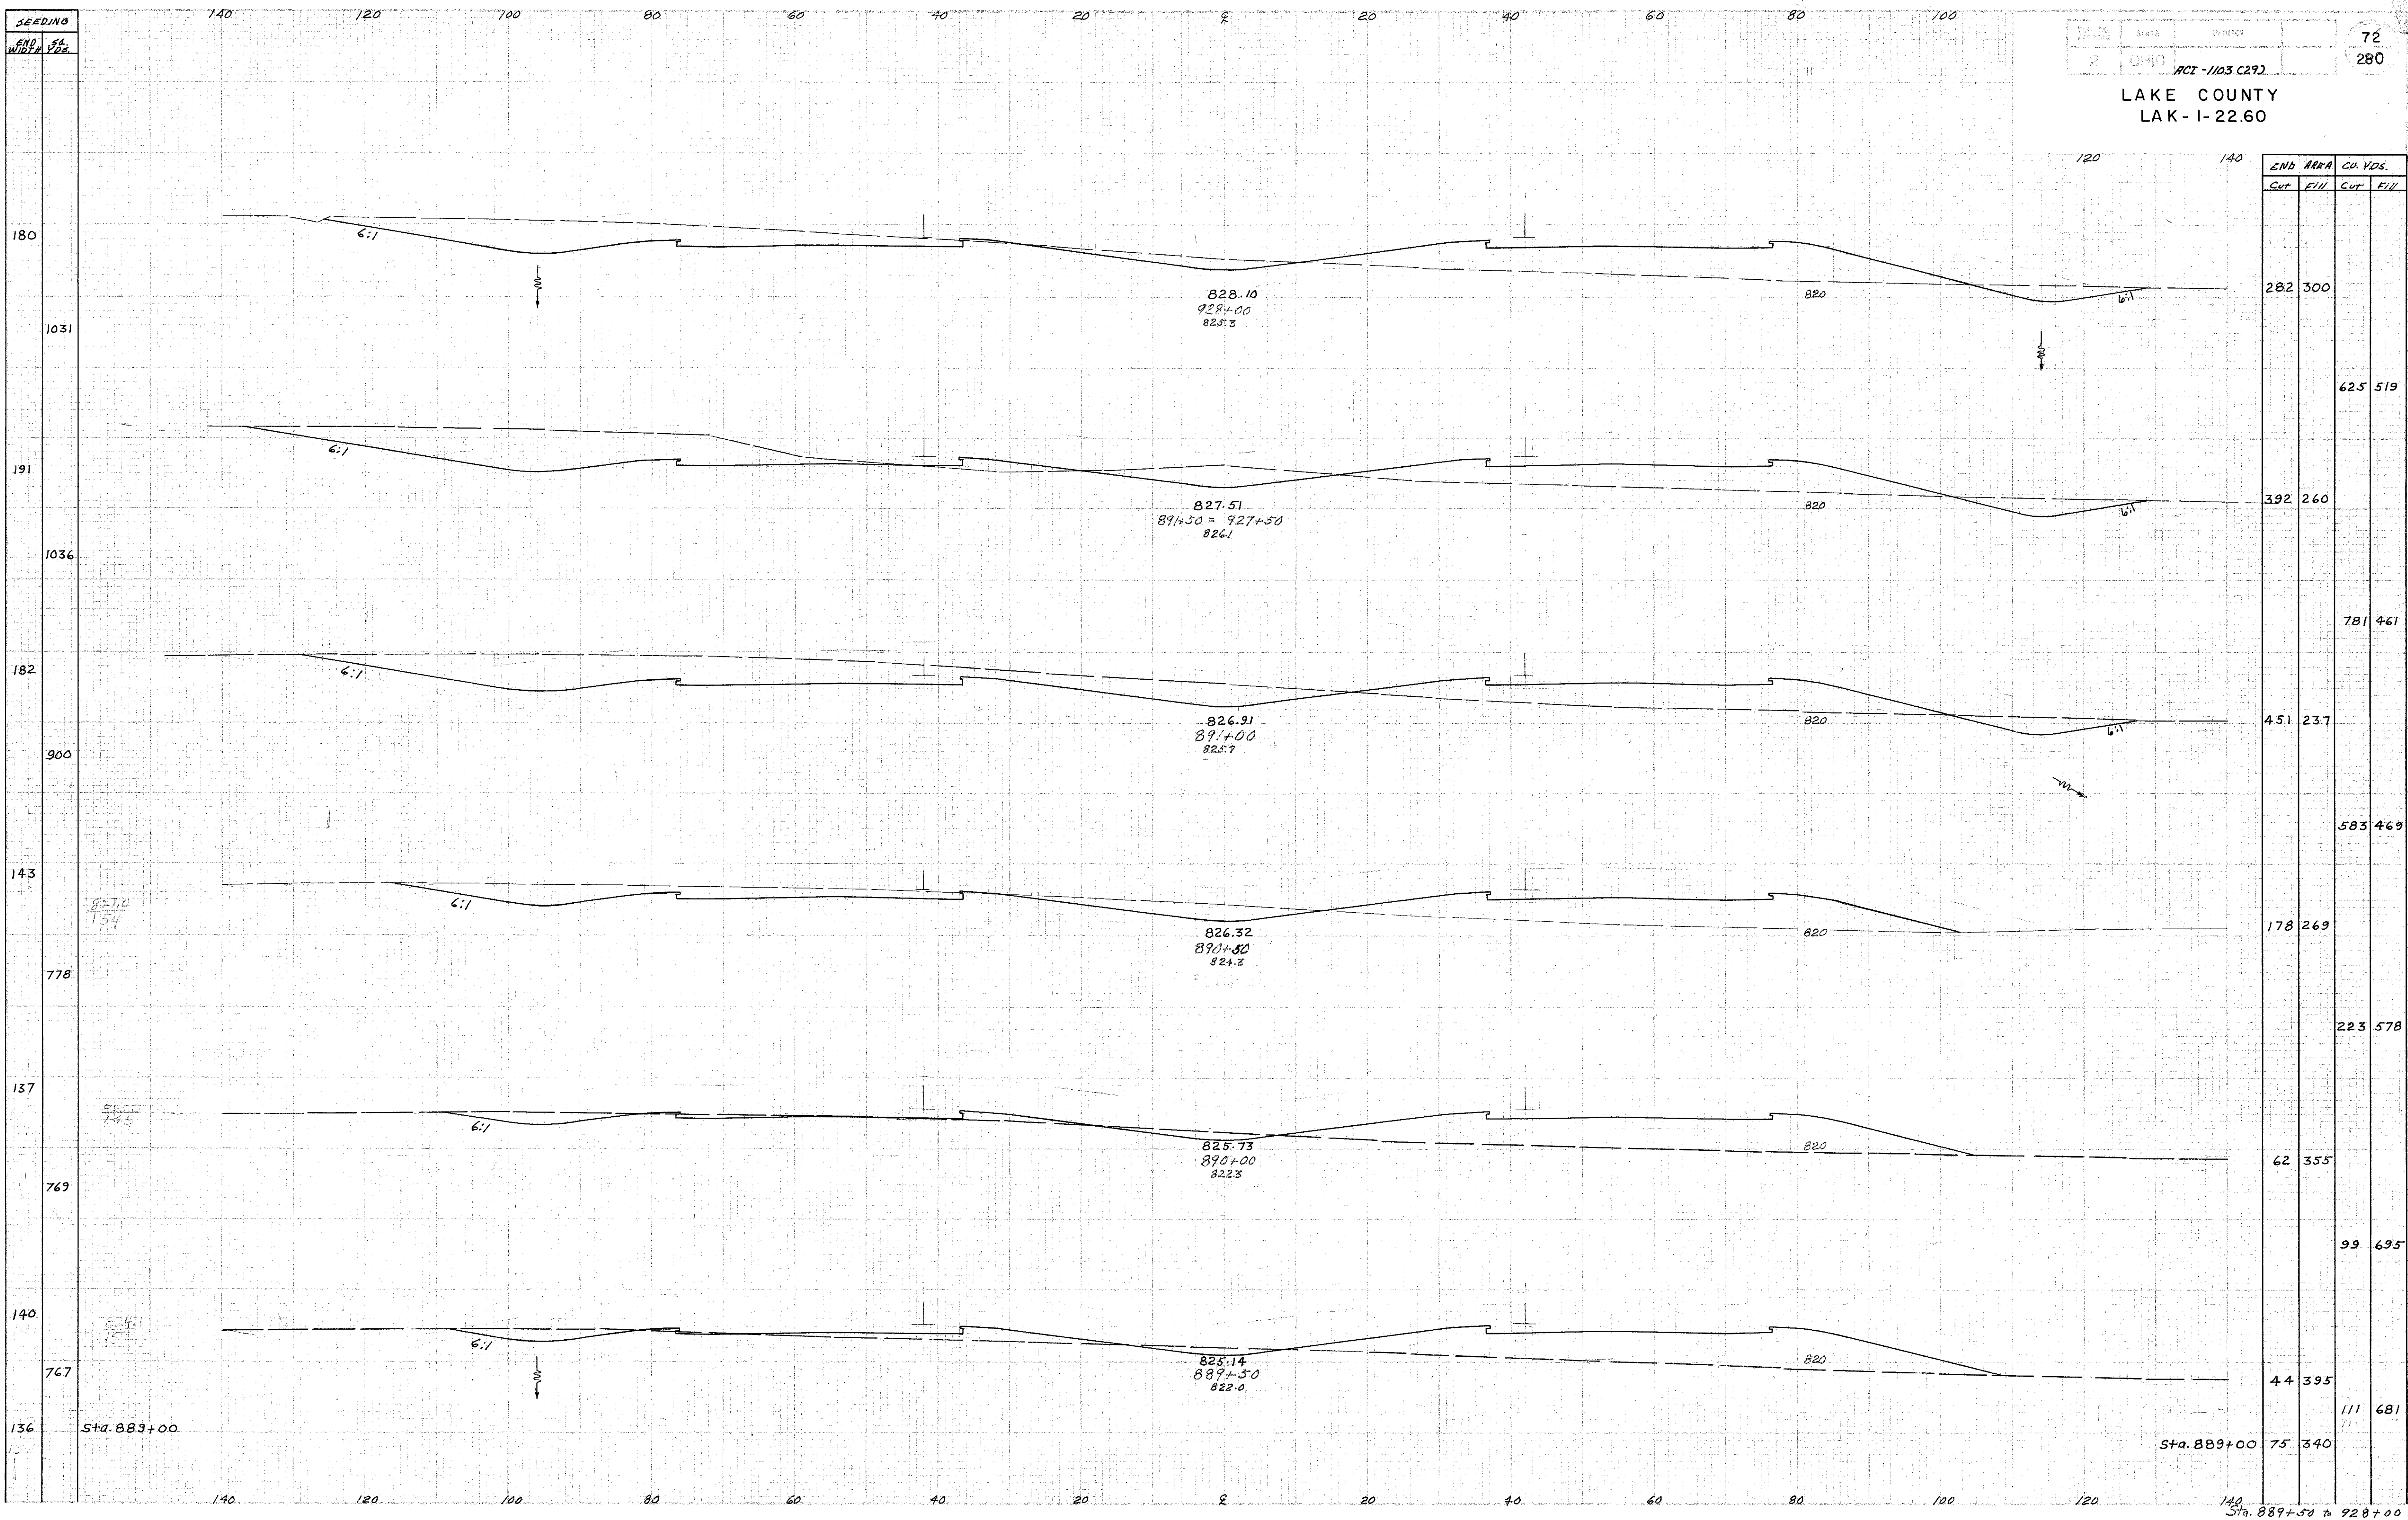

Send Back 6-10-88
- FS

Sta. 889+50 to 928+00