


LAKE COUNTY  
LAK-1-22.60

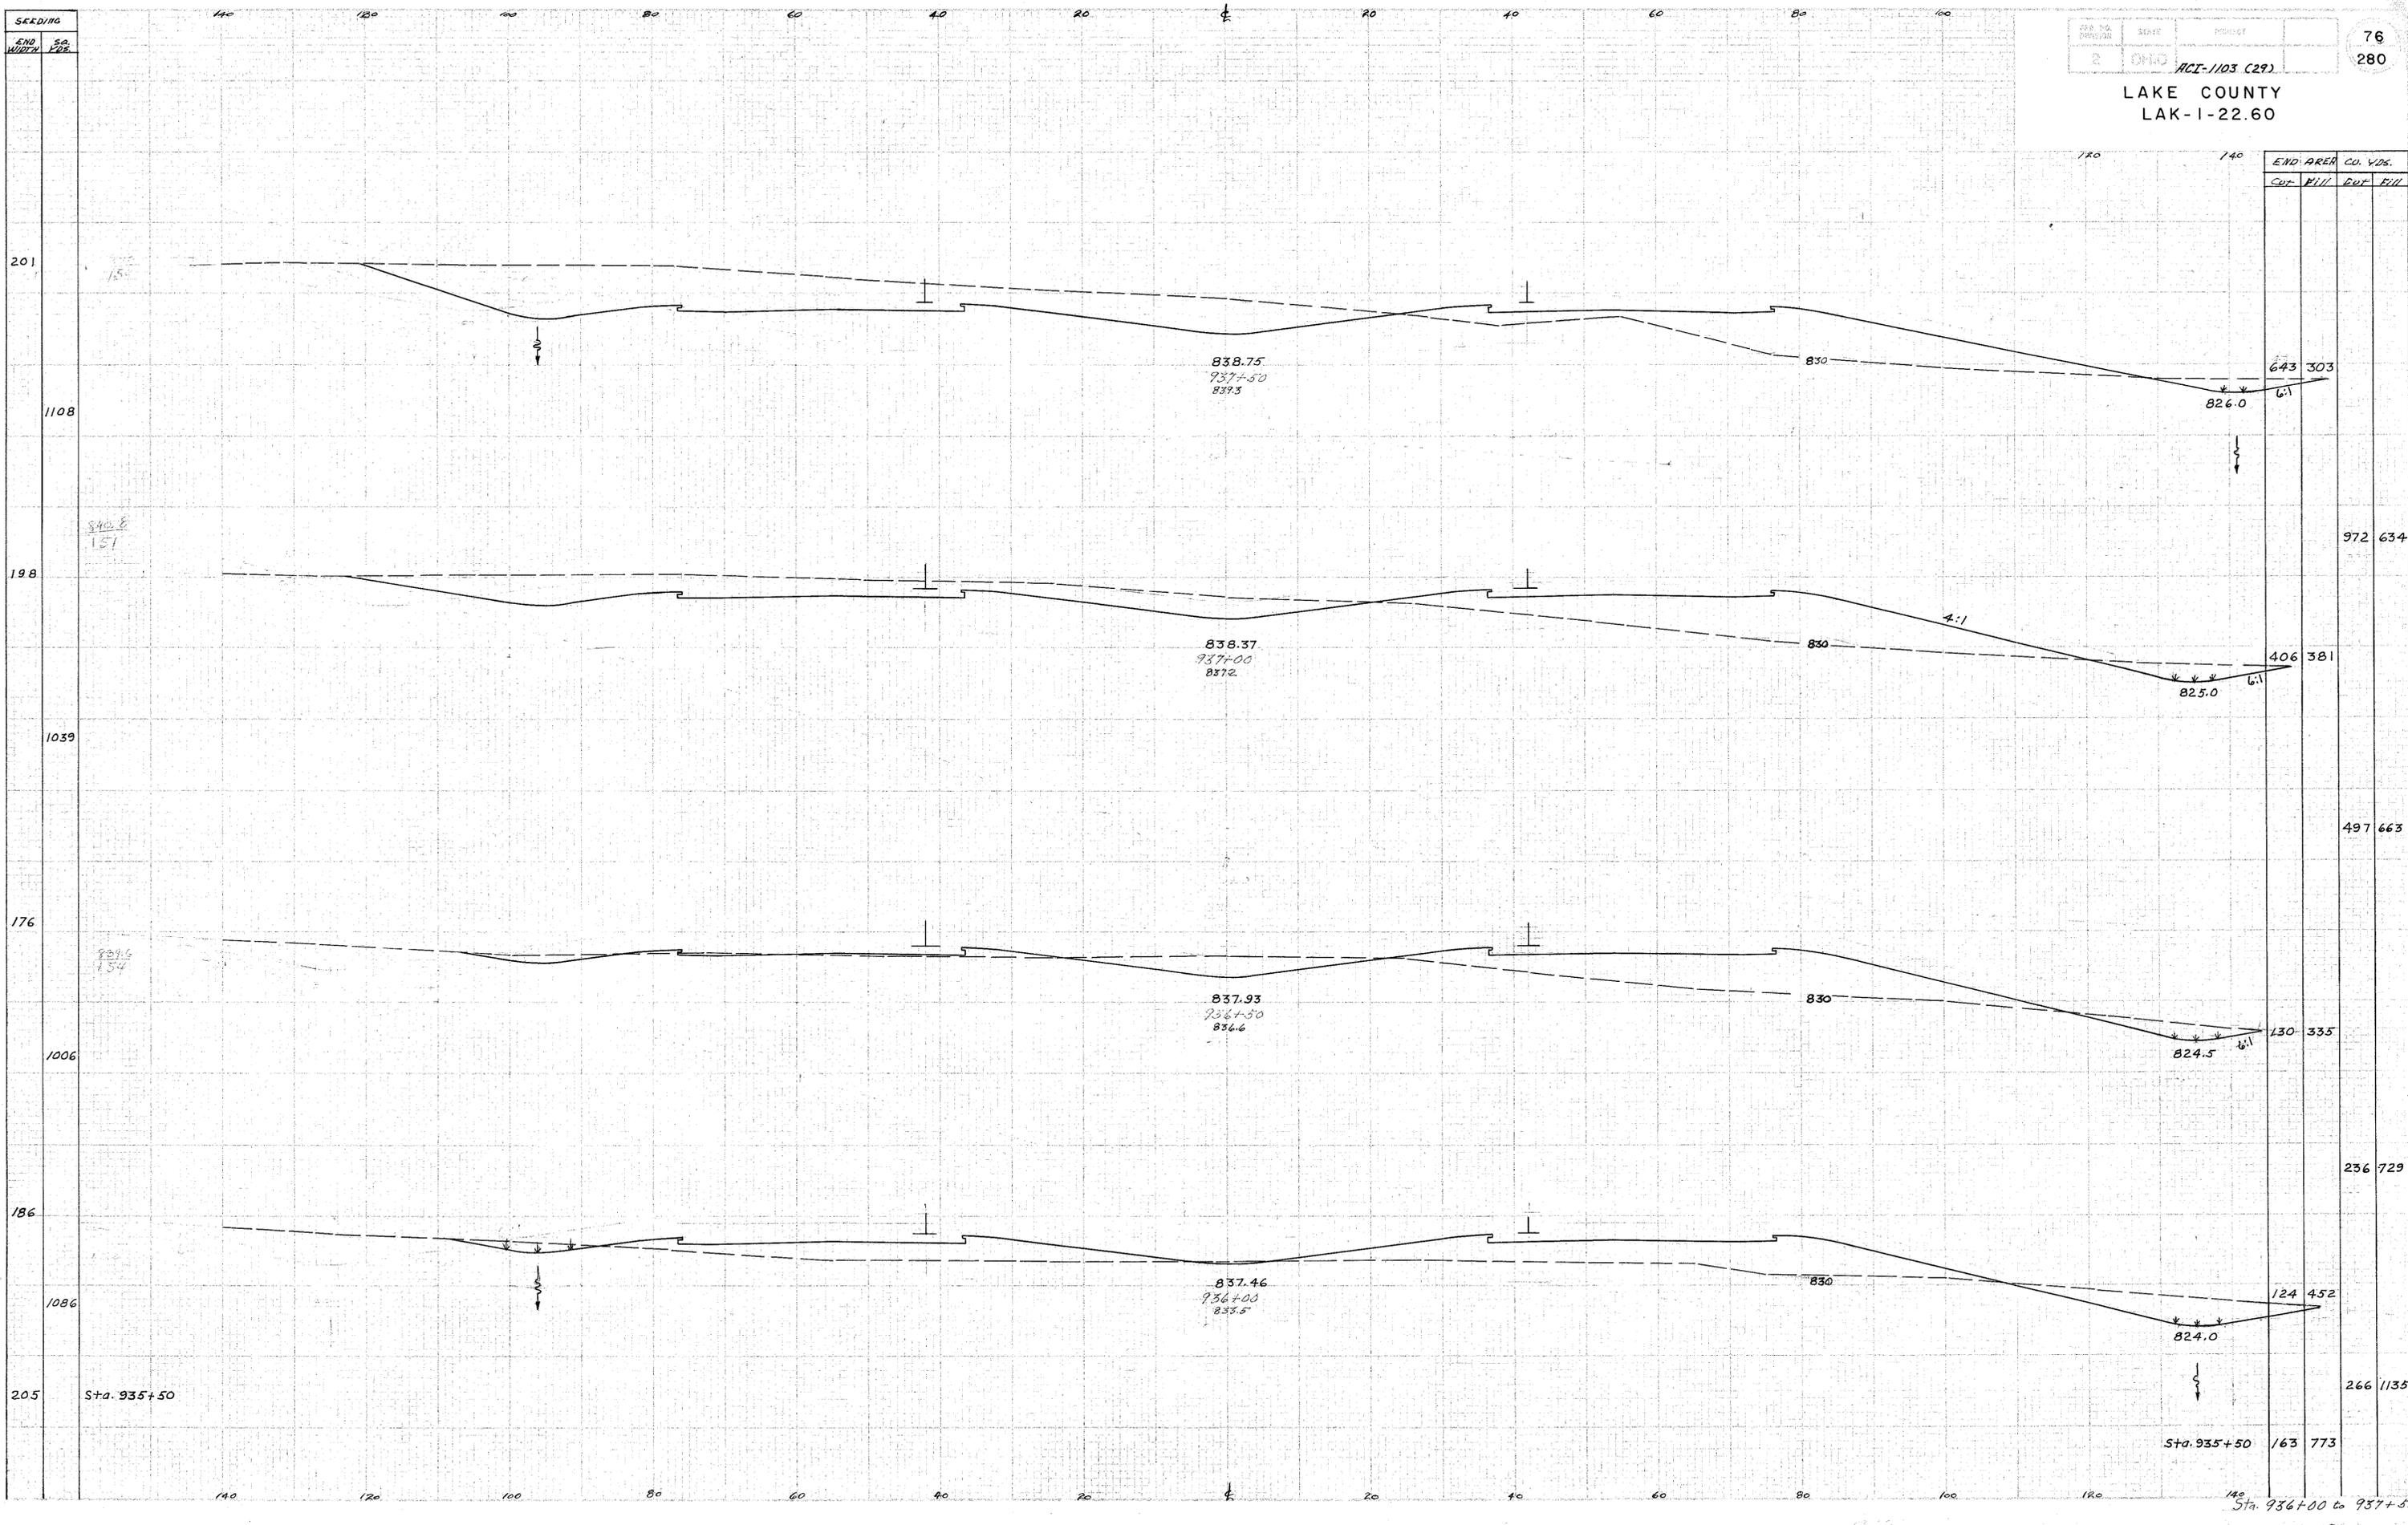

1000 P.S. 6-10-58  
V.D.M. 6-10-58

Sta. 936+00 to 937+50