


LAKE COUNTY  
LAK-I-22.60

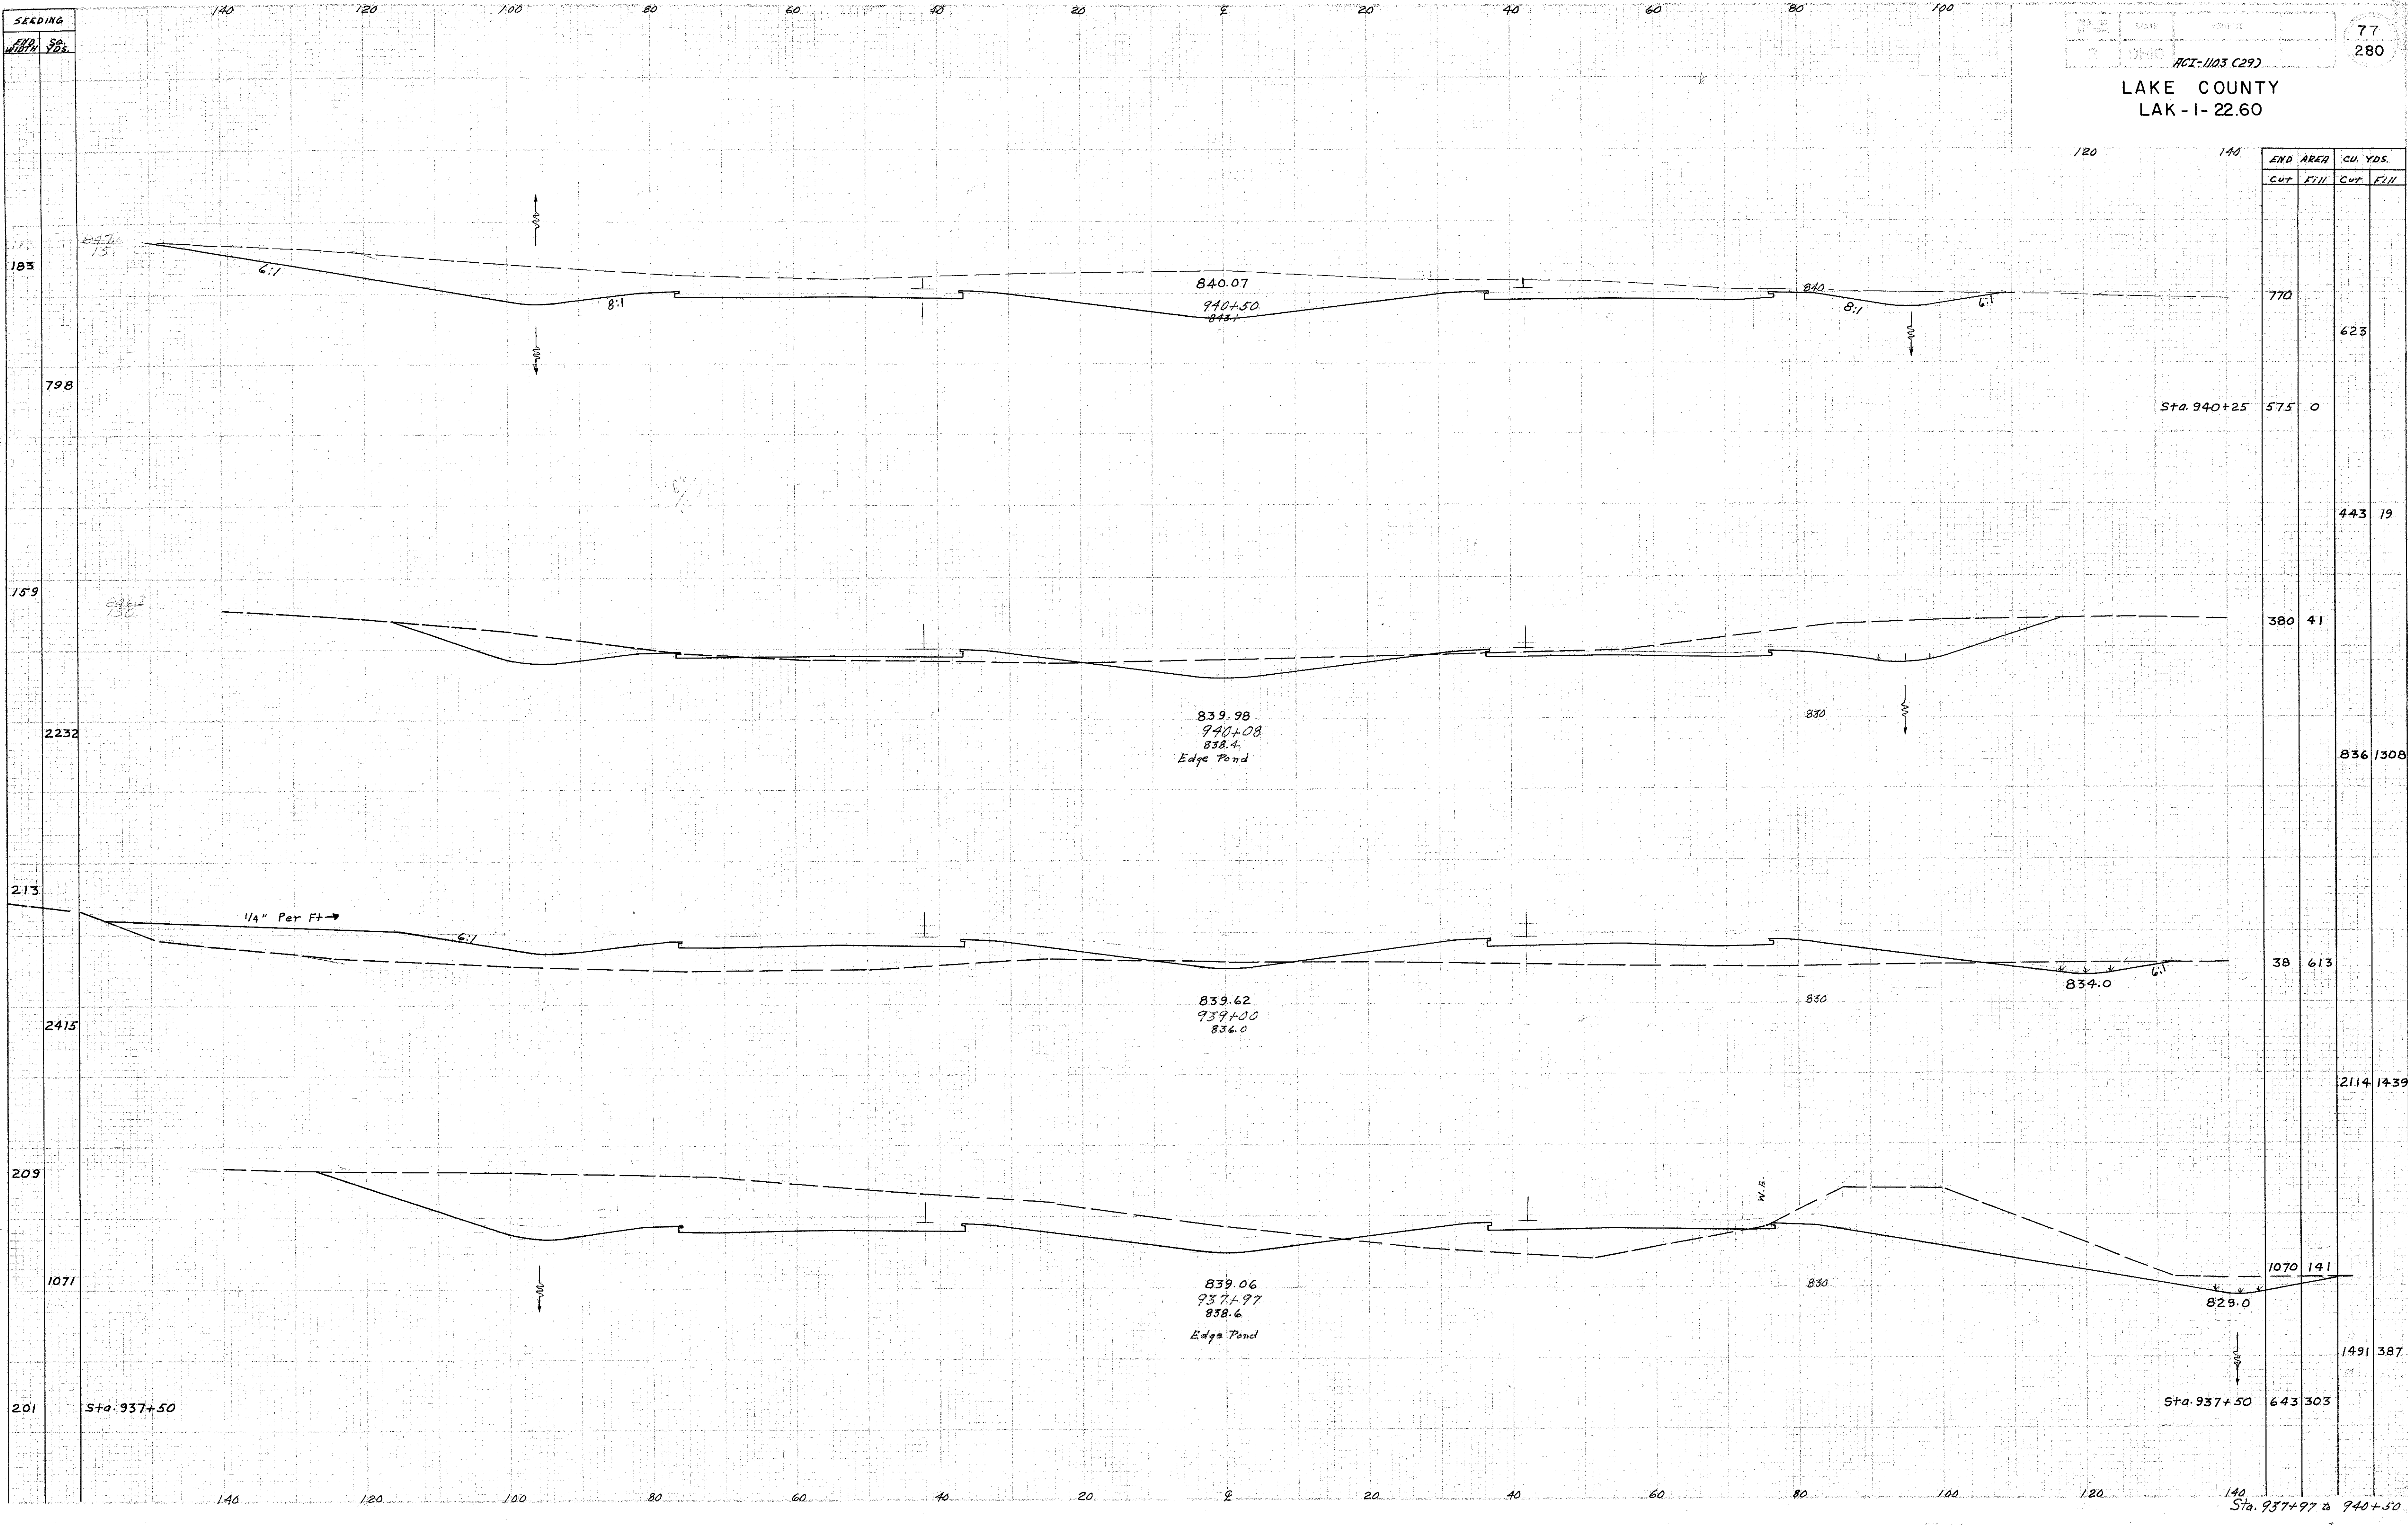

END AREA	CU. YDS.	
	Cut	Fill
770		623
Sta. 940+25	575	0
380	41	443 19
2232		836 1308
38	613	2114 1439
1070	141	1491 387
Sta. 937+50	643	303

read Back to FS.

Sta. 937+97 to 940+50