


SEEDING  
END AREA  
CUT  
FILL

79  
280  
2 OHIO ACI-1103 (29)

LAKE COUNTY  
LAK-1-22.60

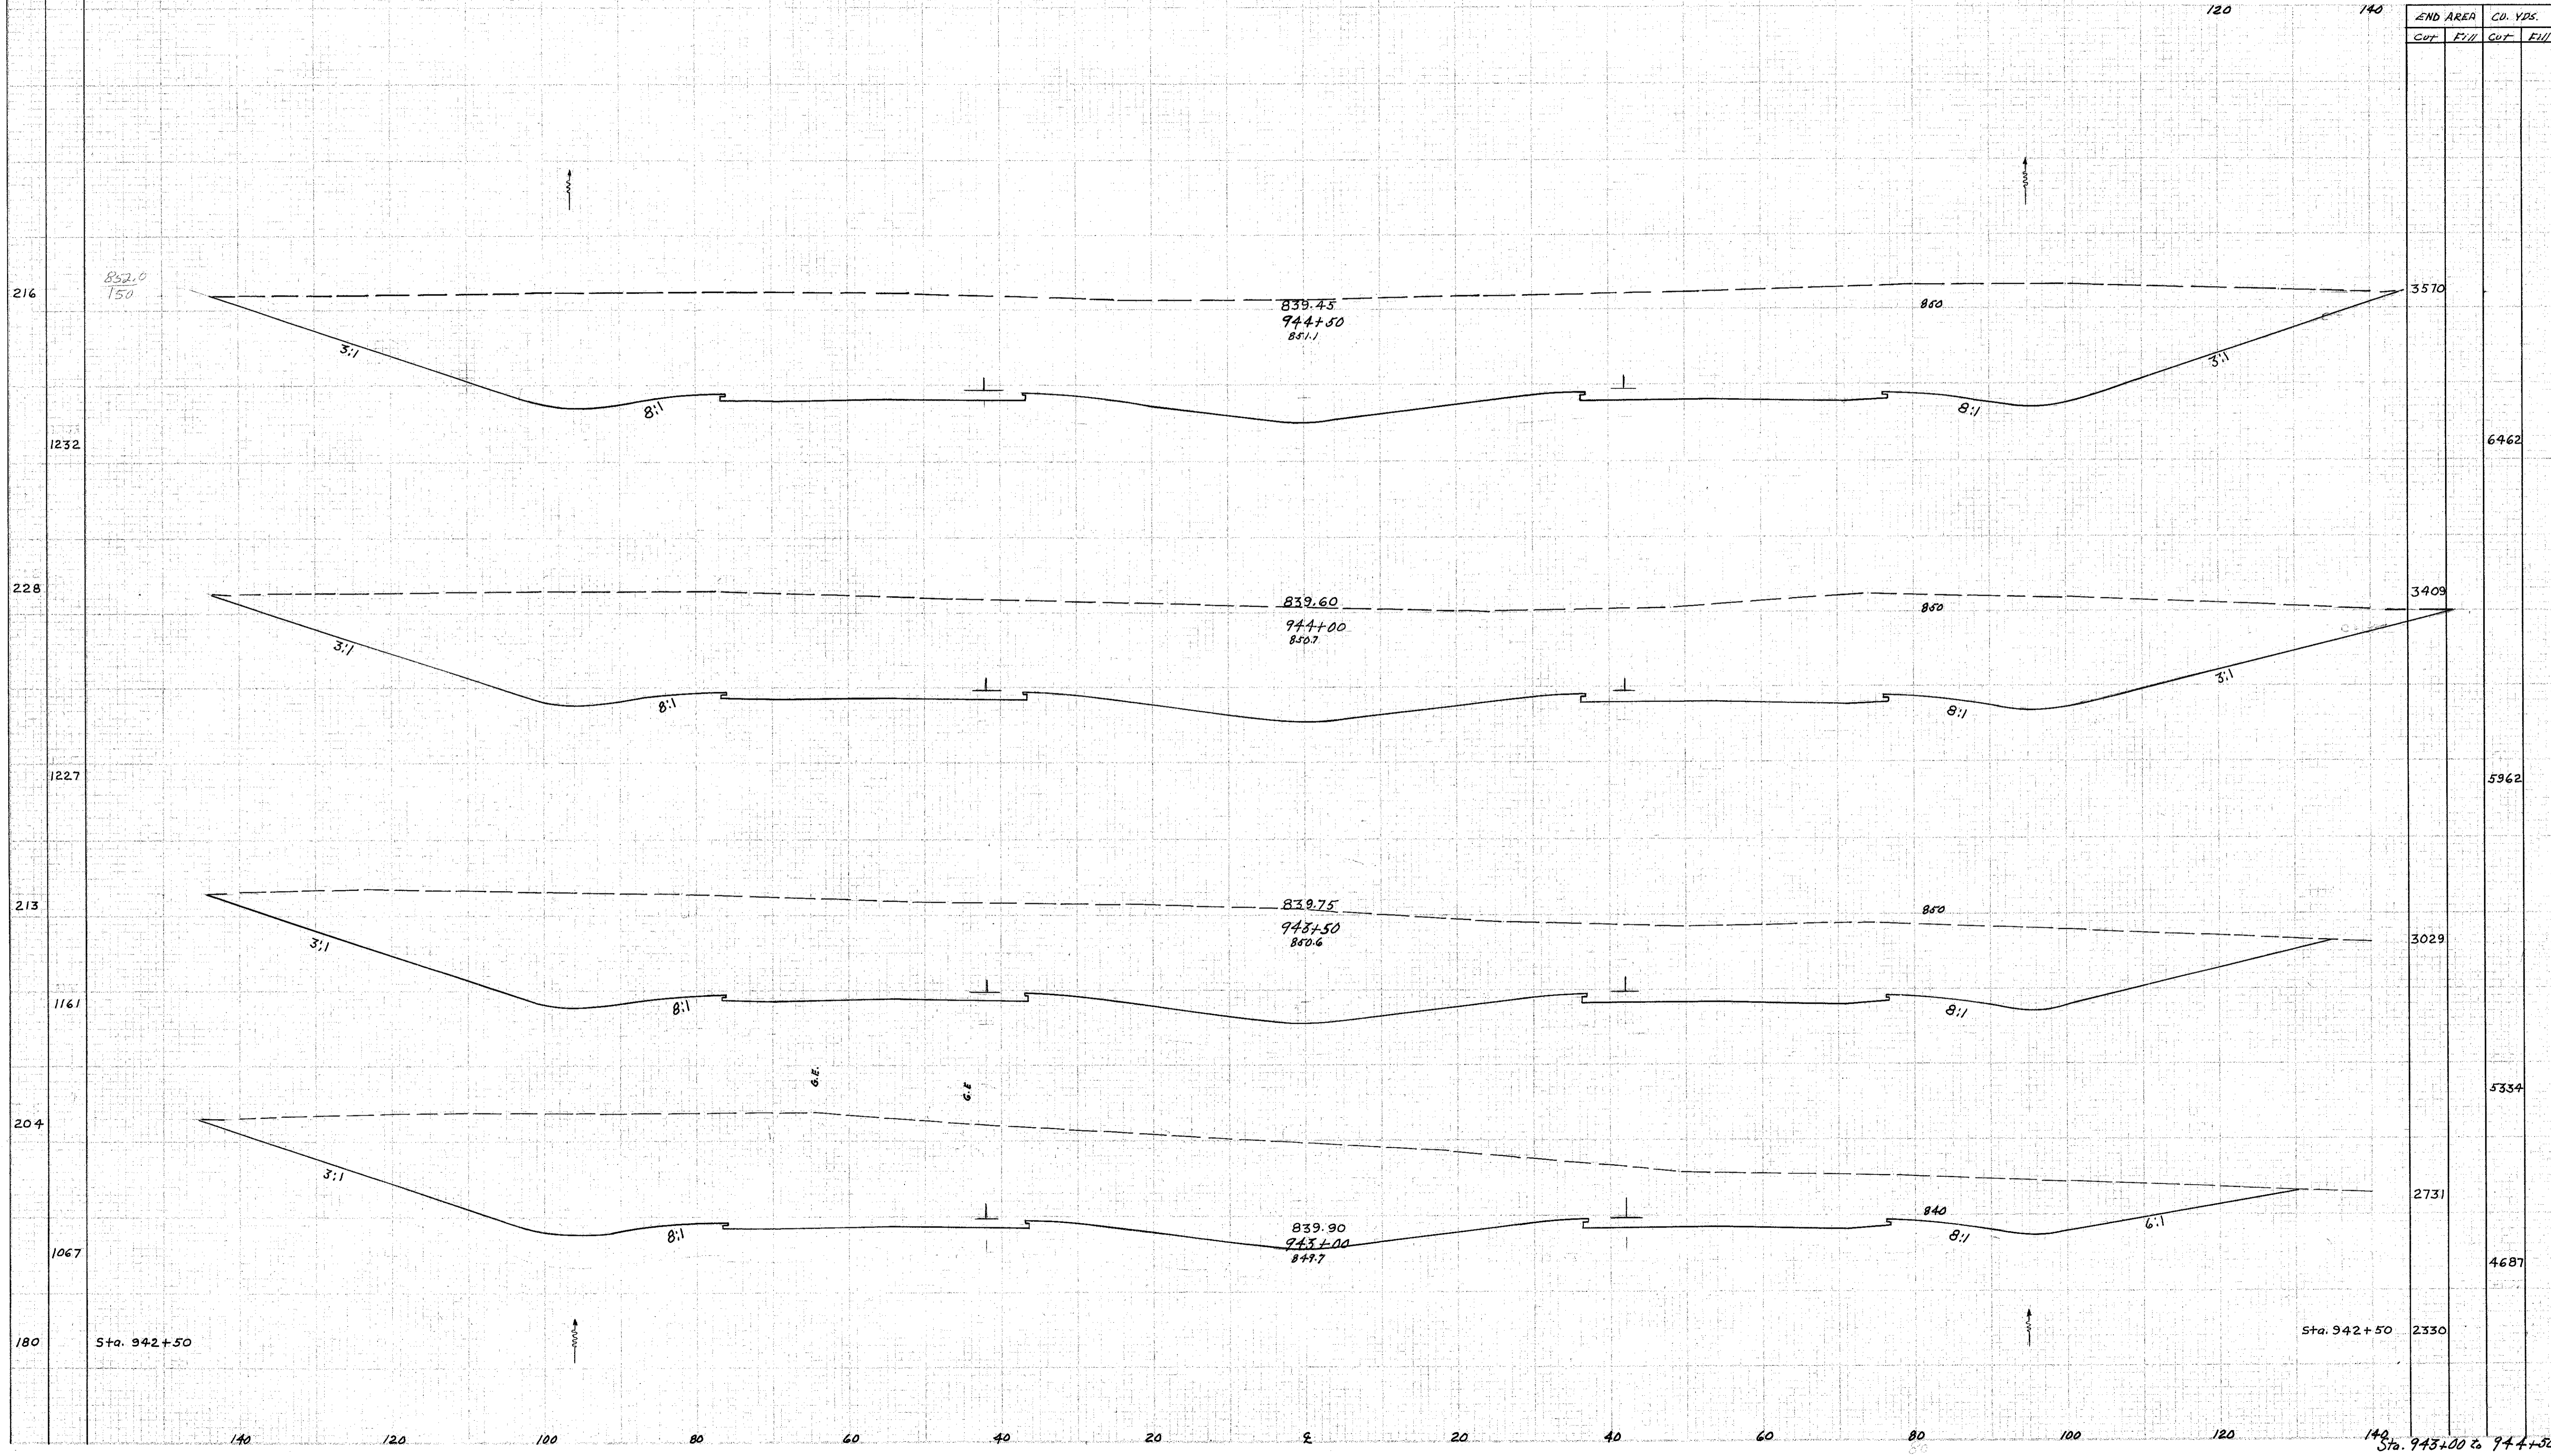

Handwritten notes: LAK-1-22.60-1-22.60-1-22.60-1-22.60-1-22.60

Sta. 942+50 to 944+50