


SEEDING 140 120 100 80 60 40 20 0 20 40 60 80 100

DES. NO.	STATE	PROJECT	80 280
2	OHIO	PCI-1103 C297	

LAKE COUNTY  
LAK - I - 22.60

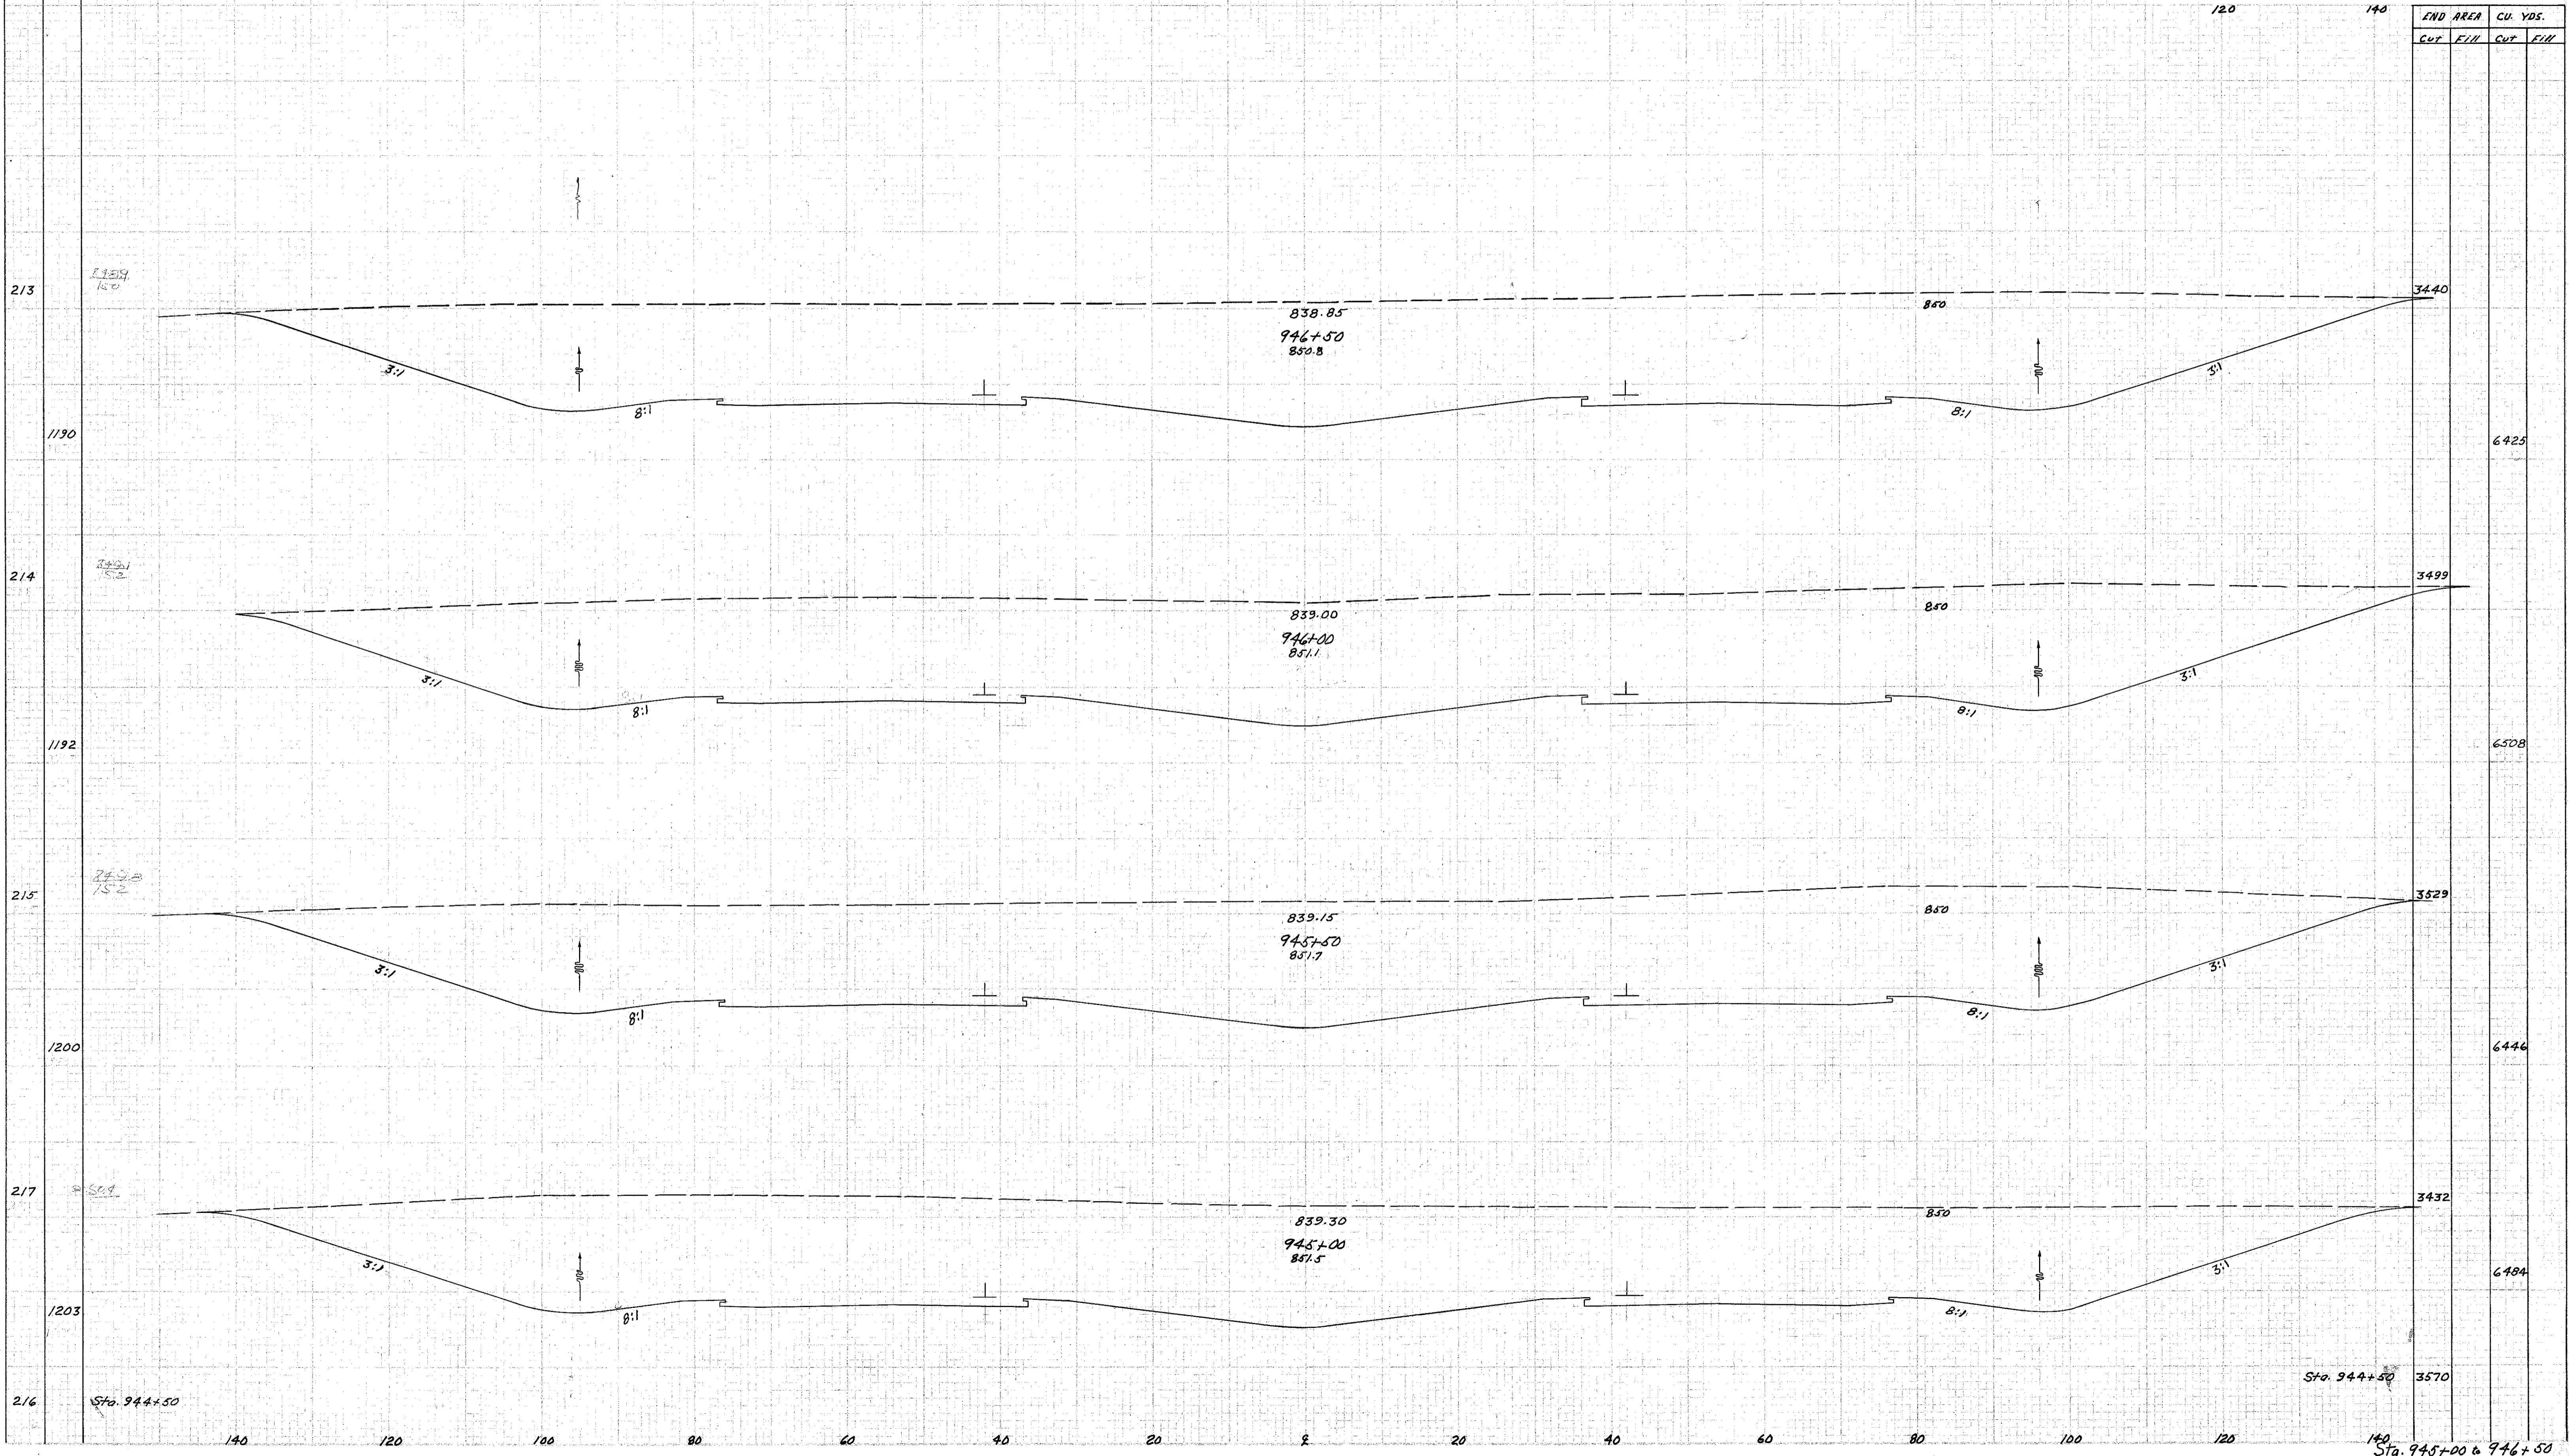

Handwritten notes on the left margin: "213 214 215 217" and "140 120 100 80 60 40 20 0 20 40 60 80 100".

Sta. 945+00 to 946+50