


LAKE COUNTY
LAK-I-22.60

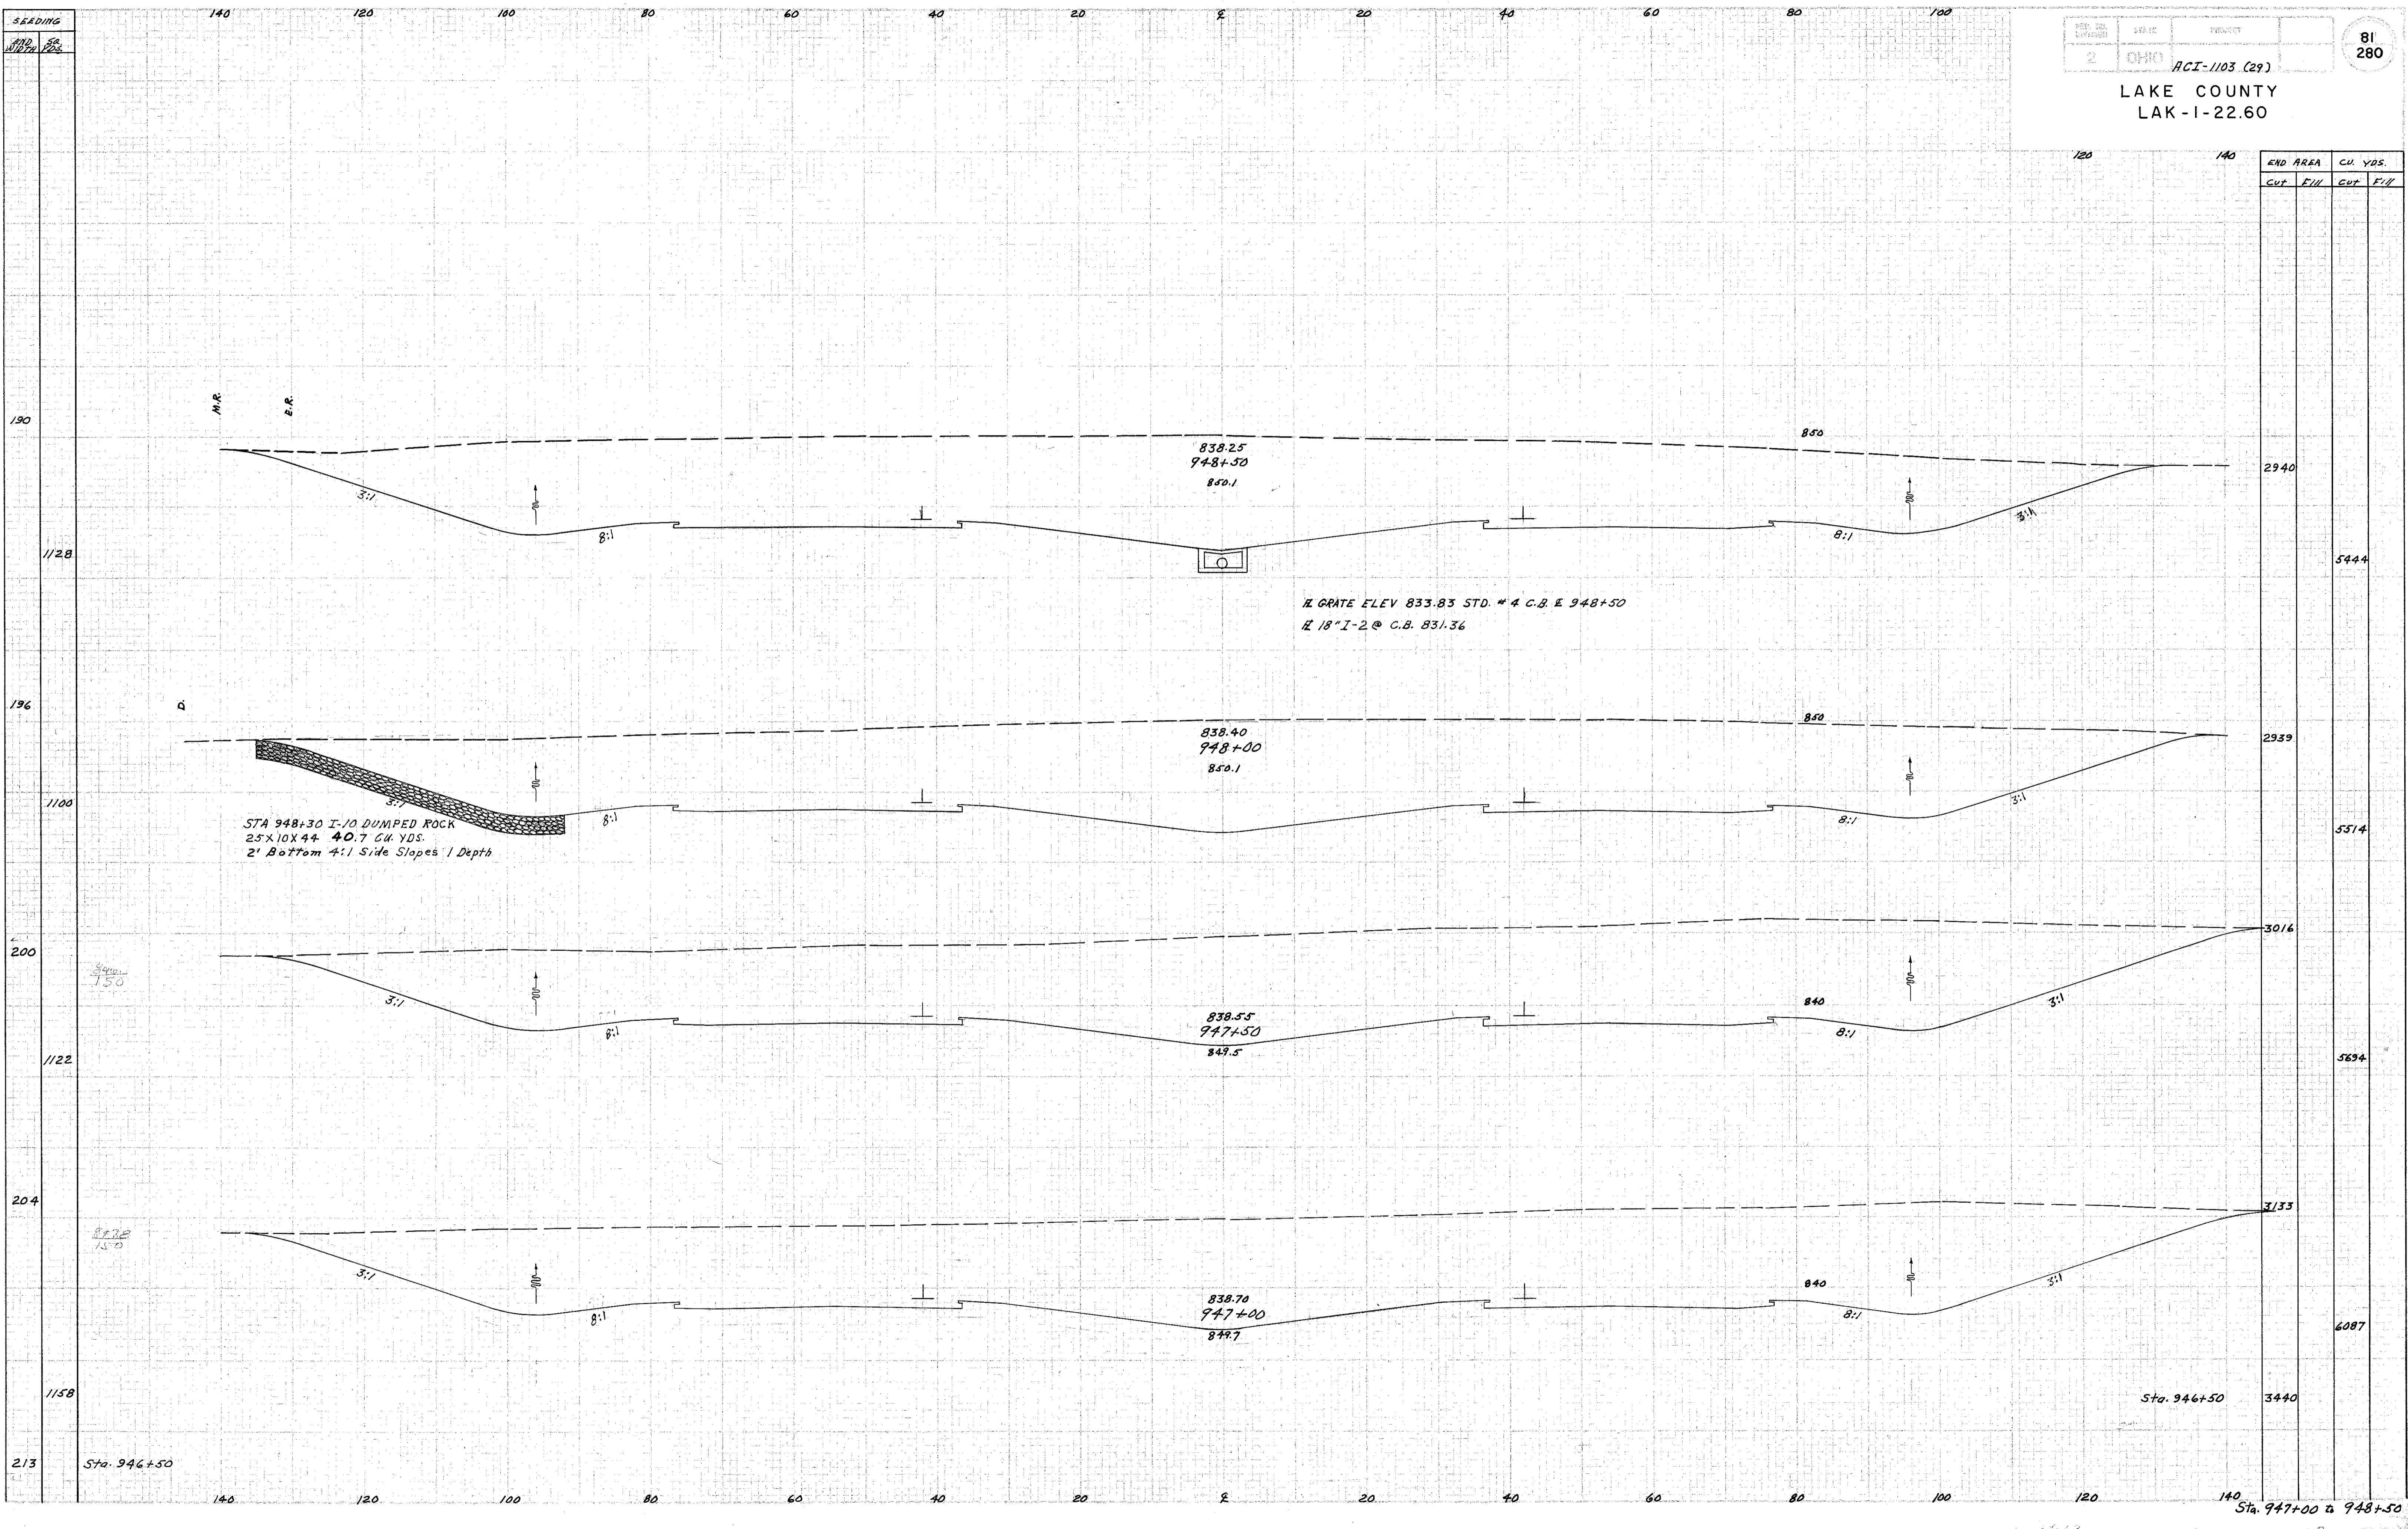

2/20/50
 2/20/50
 2/20/50