


SEEDING  
EACH  
WIDTH  
YDS.

NO. OF WORKS	STATE	PROJECT	
2	OHIO	LAK-1103 (29)	

82  
280

LAKE COUNTY  
LAK-1-22.60

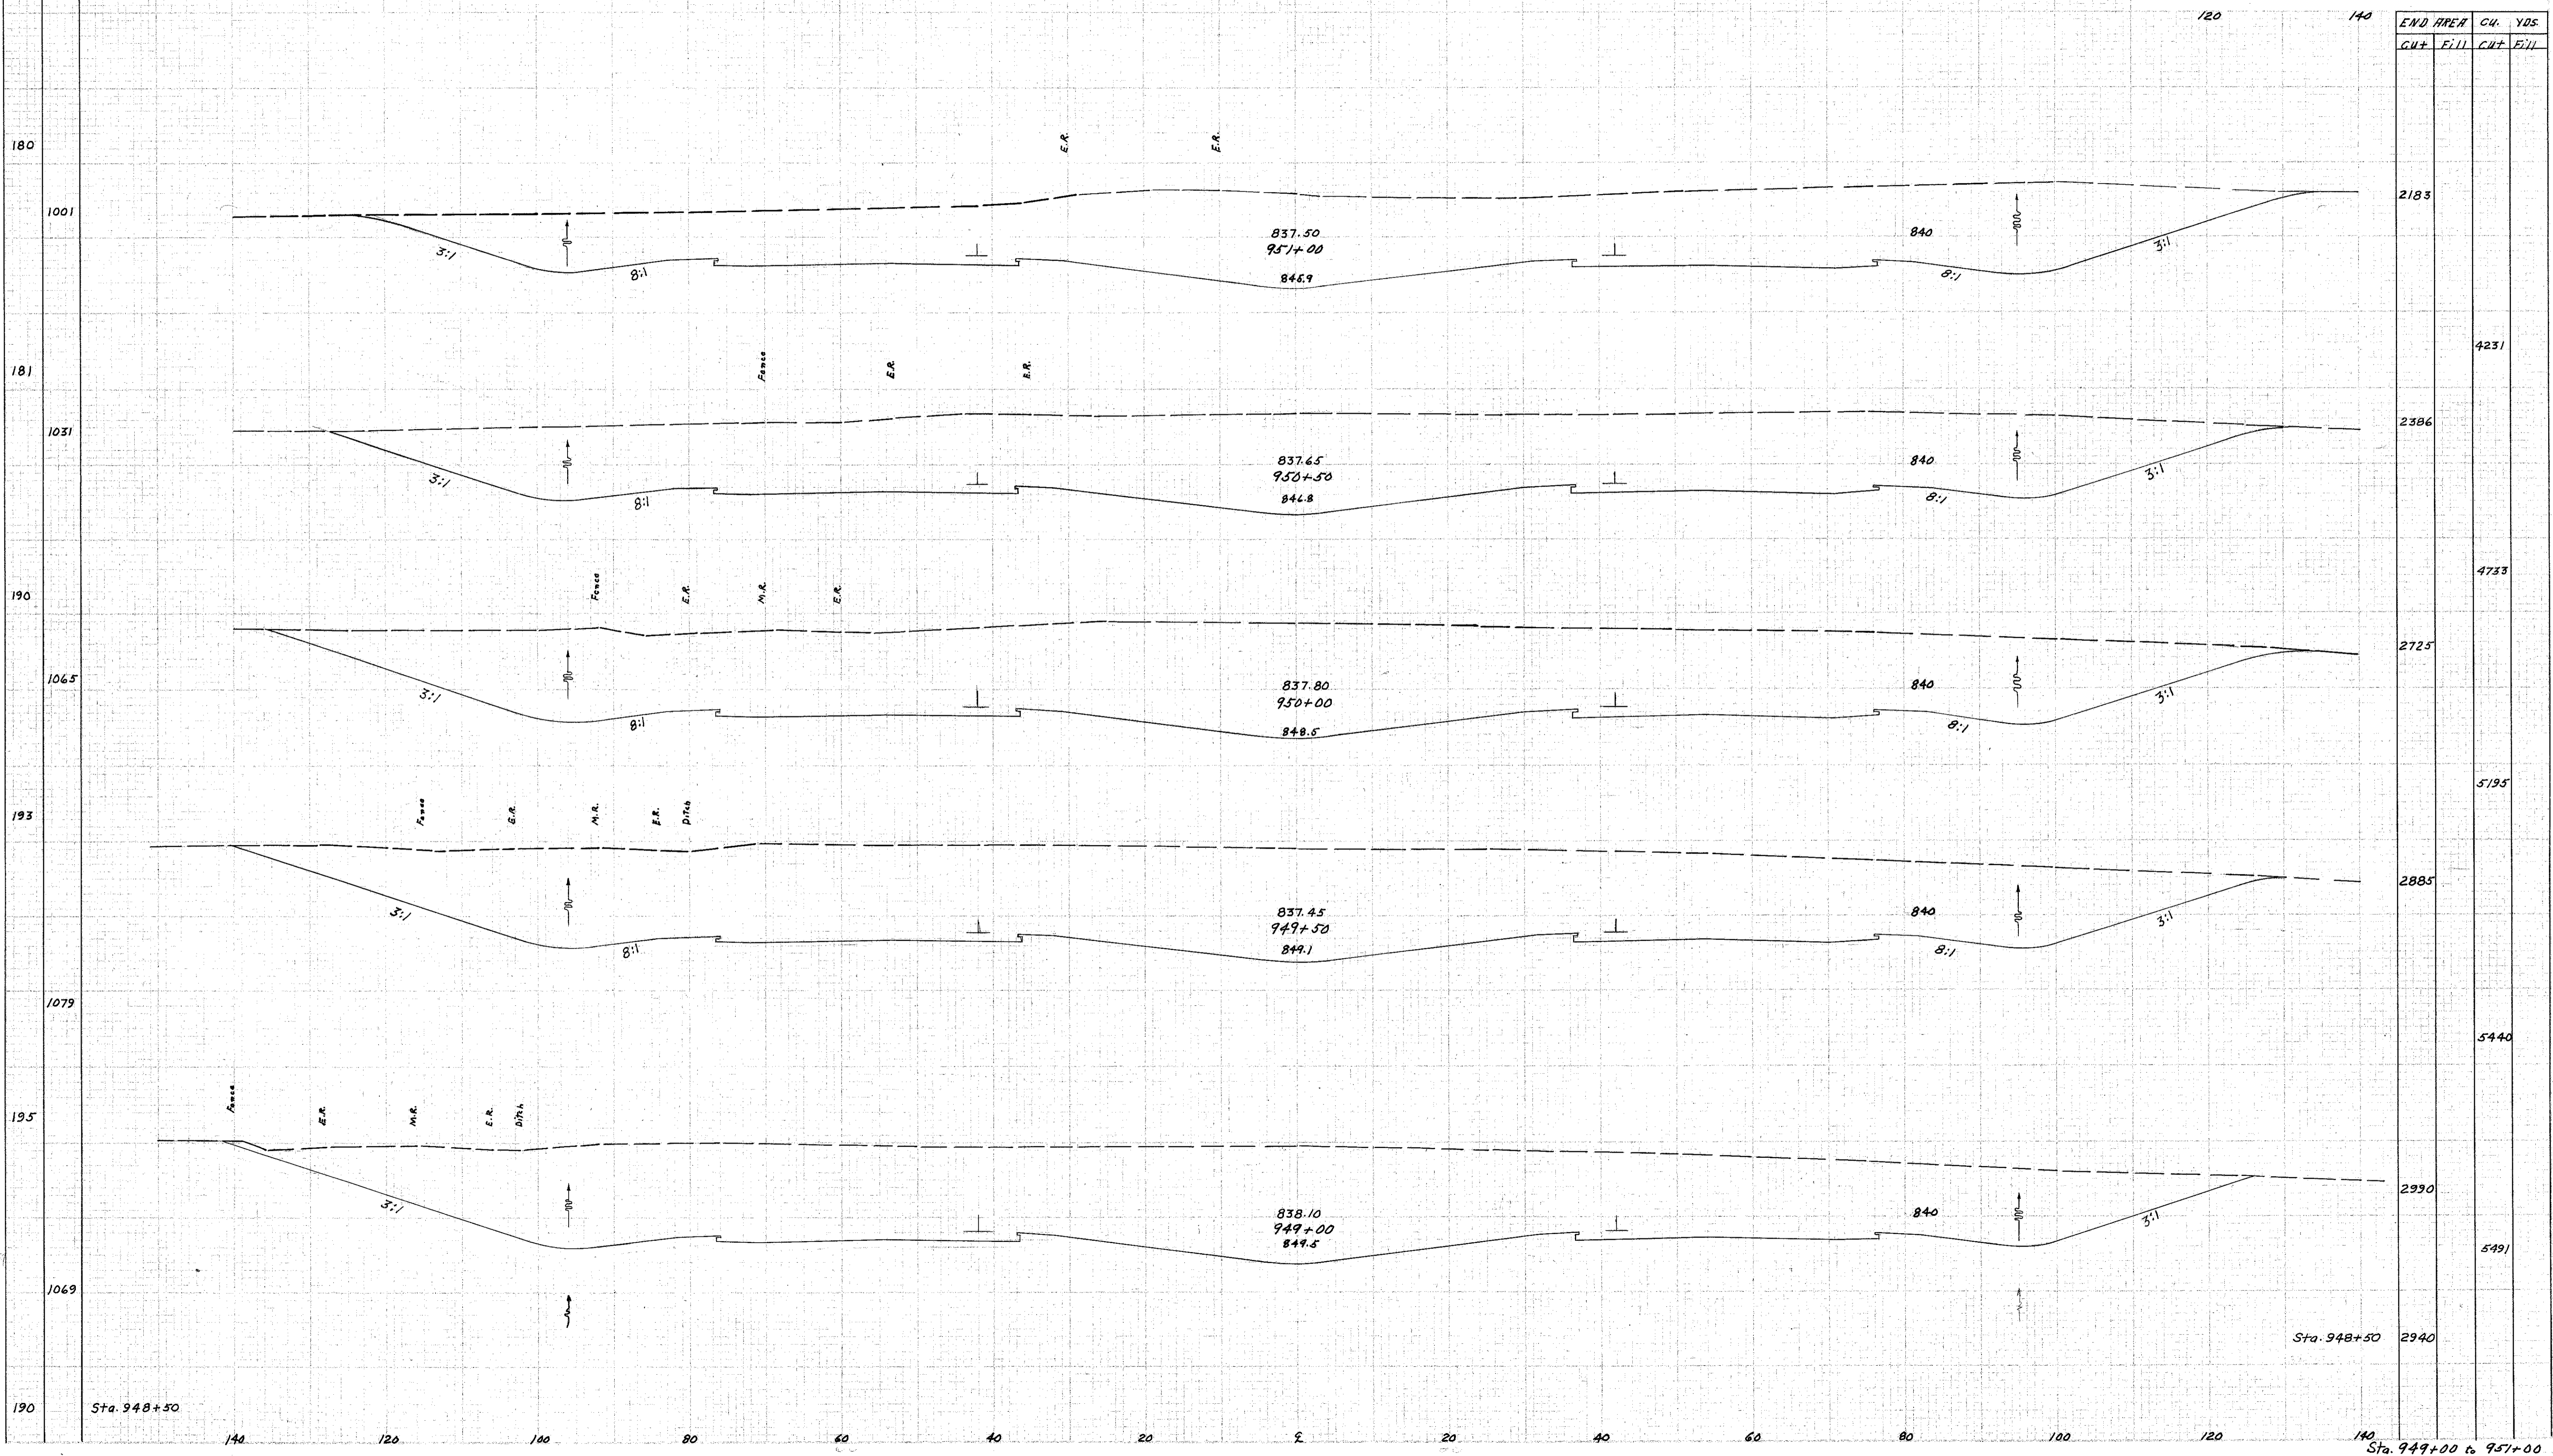

END AREA	CU. YDS.	
	CUT	FILL
2183		
2386		4231
2725		4733
2885		5195
2990		5440
2940		5491

Area by P. 21.51  
- 11/5-21-51

Area by P. 21.51

Sta. 948+50

Sta. 948+50

Sta. 949+00 to 951+00