


SEEDING  
END AREA  
FOOT  
280

2 OHIO ACI-1103 (29)

83  
280

LAKE COUNTY  
LAK-1-22.60

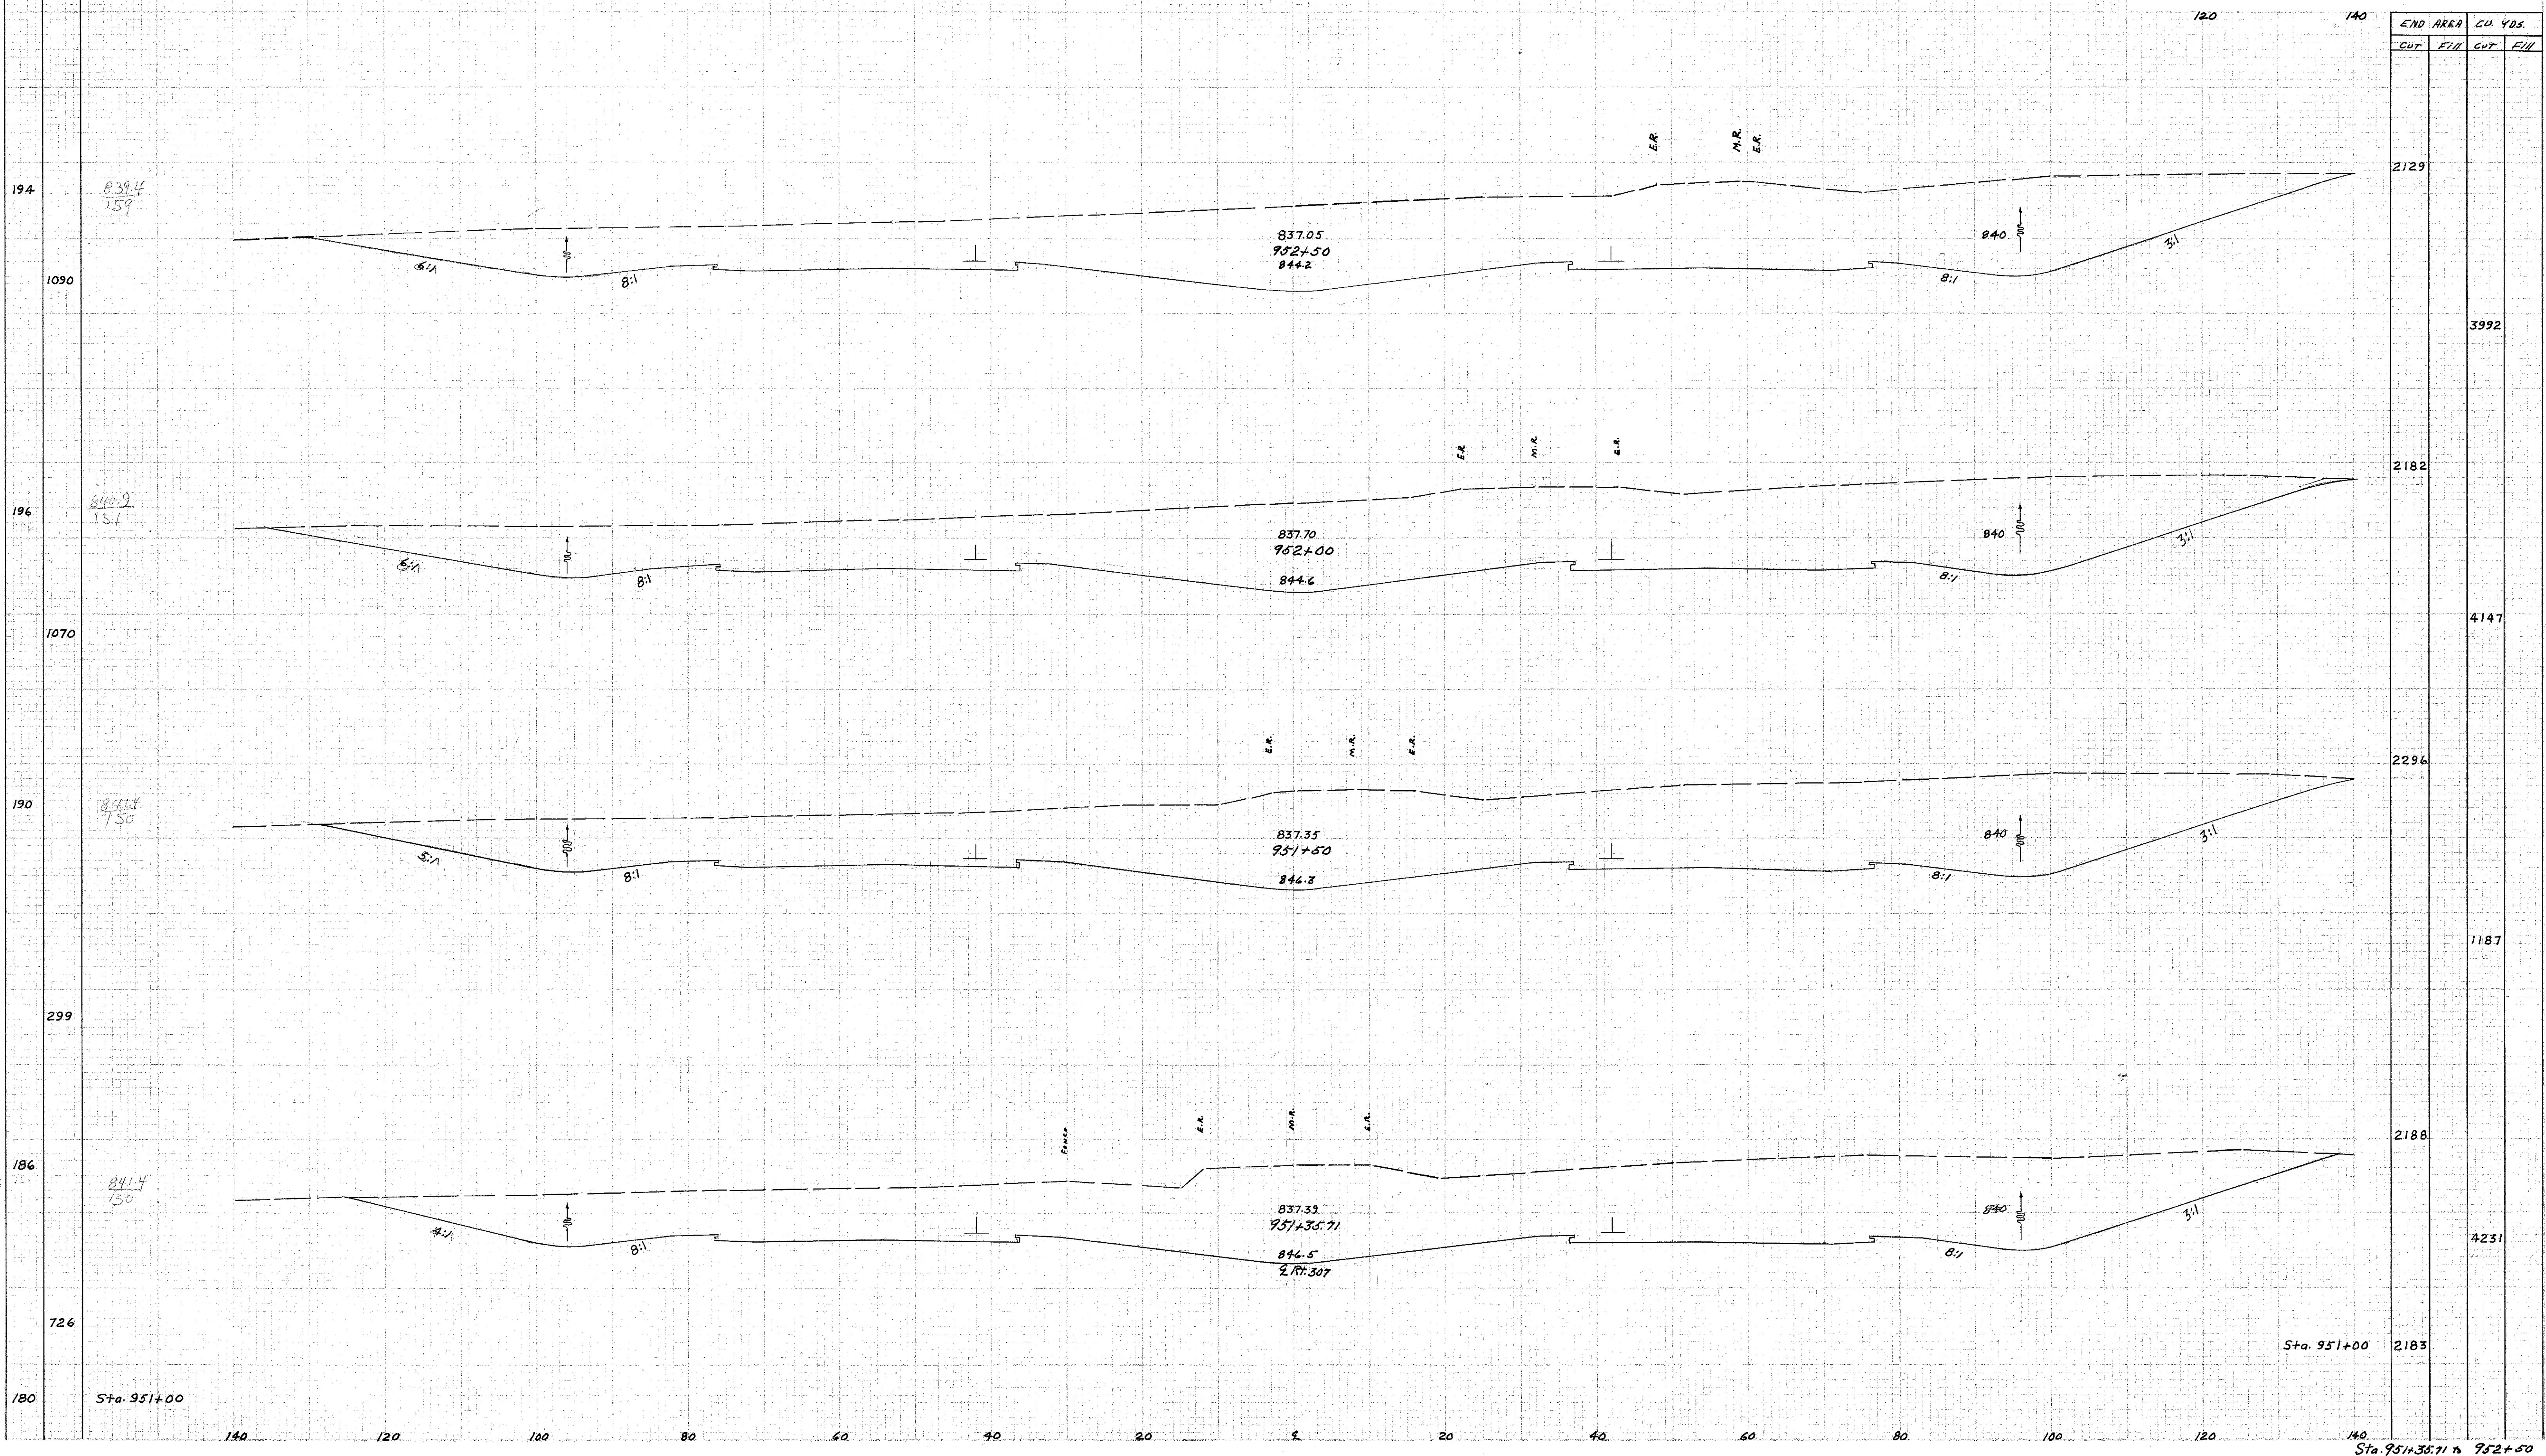

DF 5-21-58

Sta. 951+00 to 952+50