


LAKE COUNTY
LAK-1-22.60

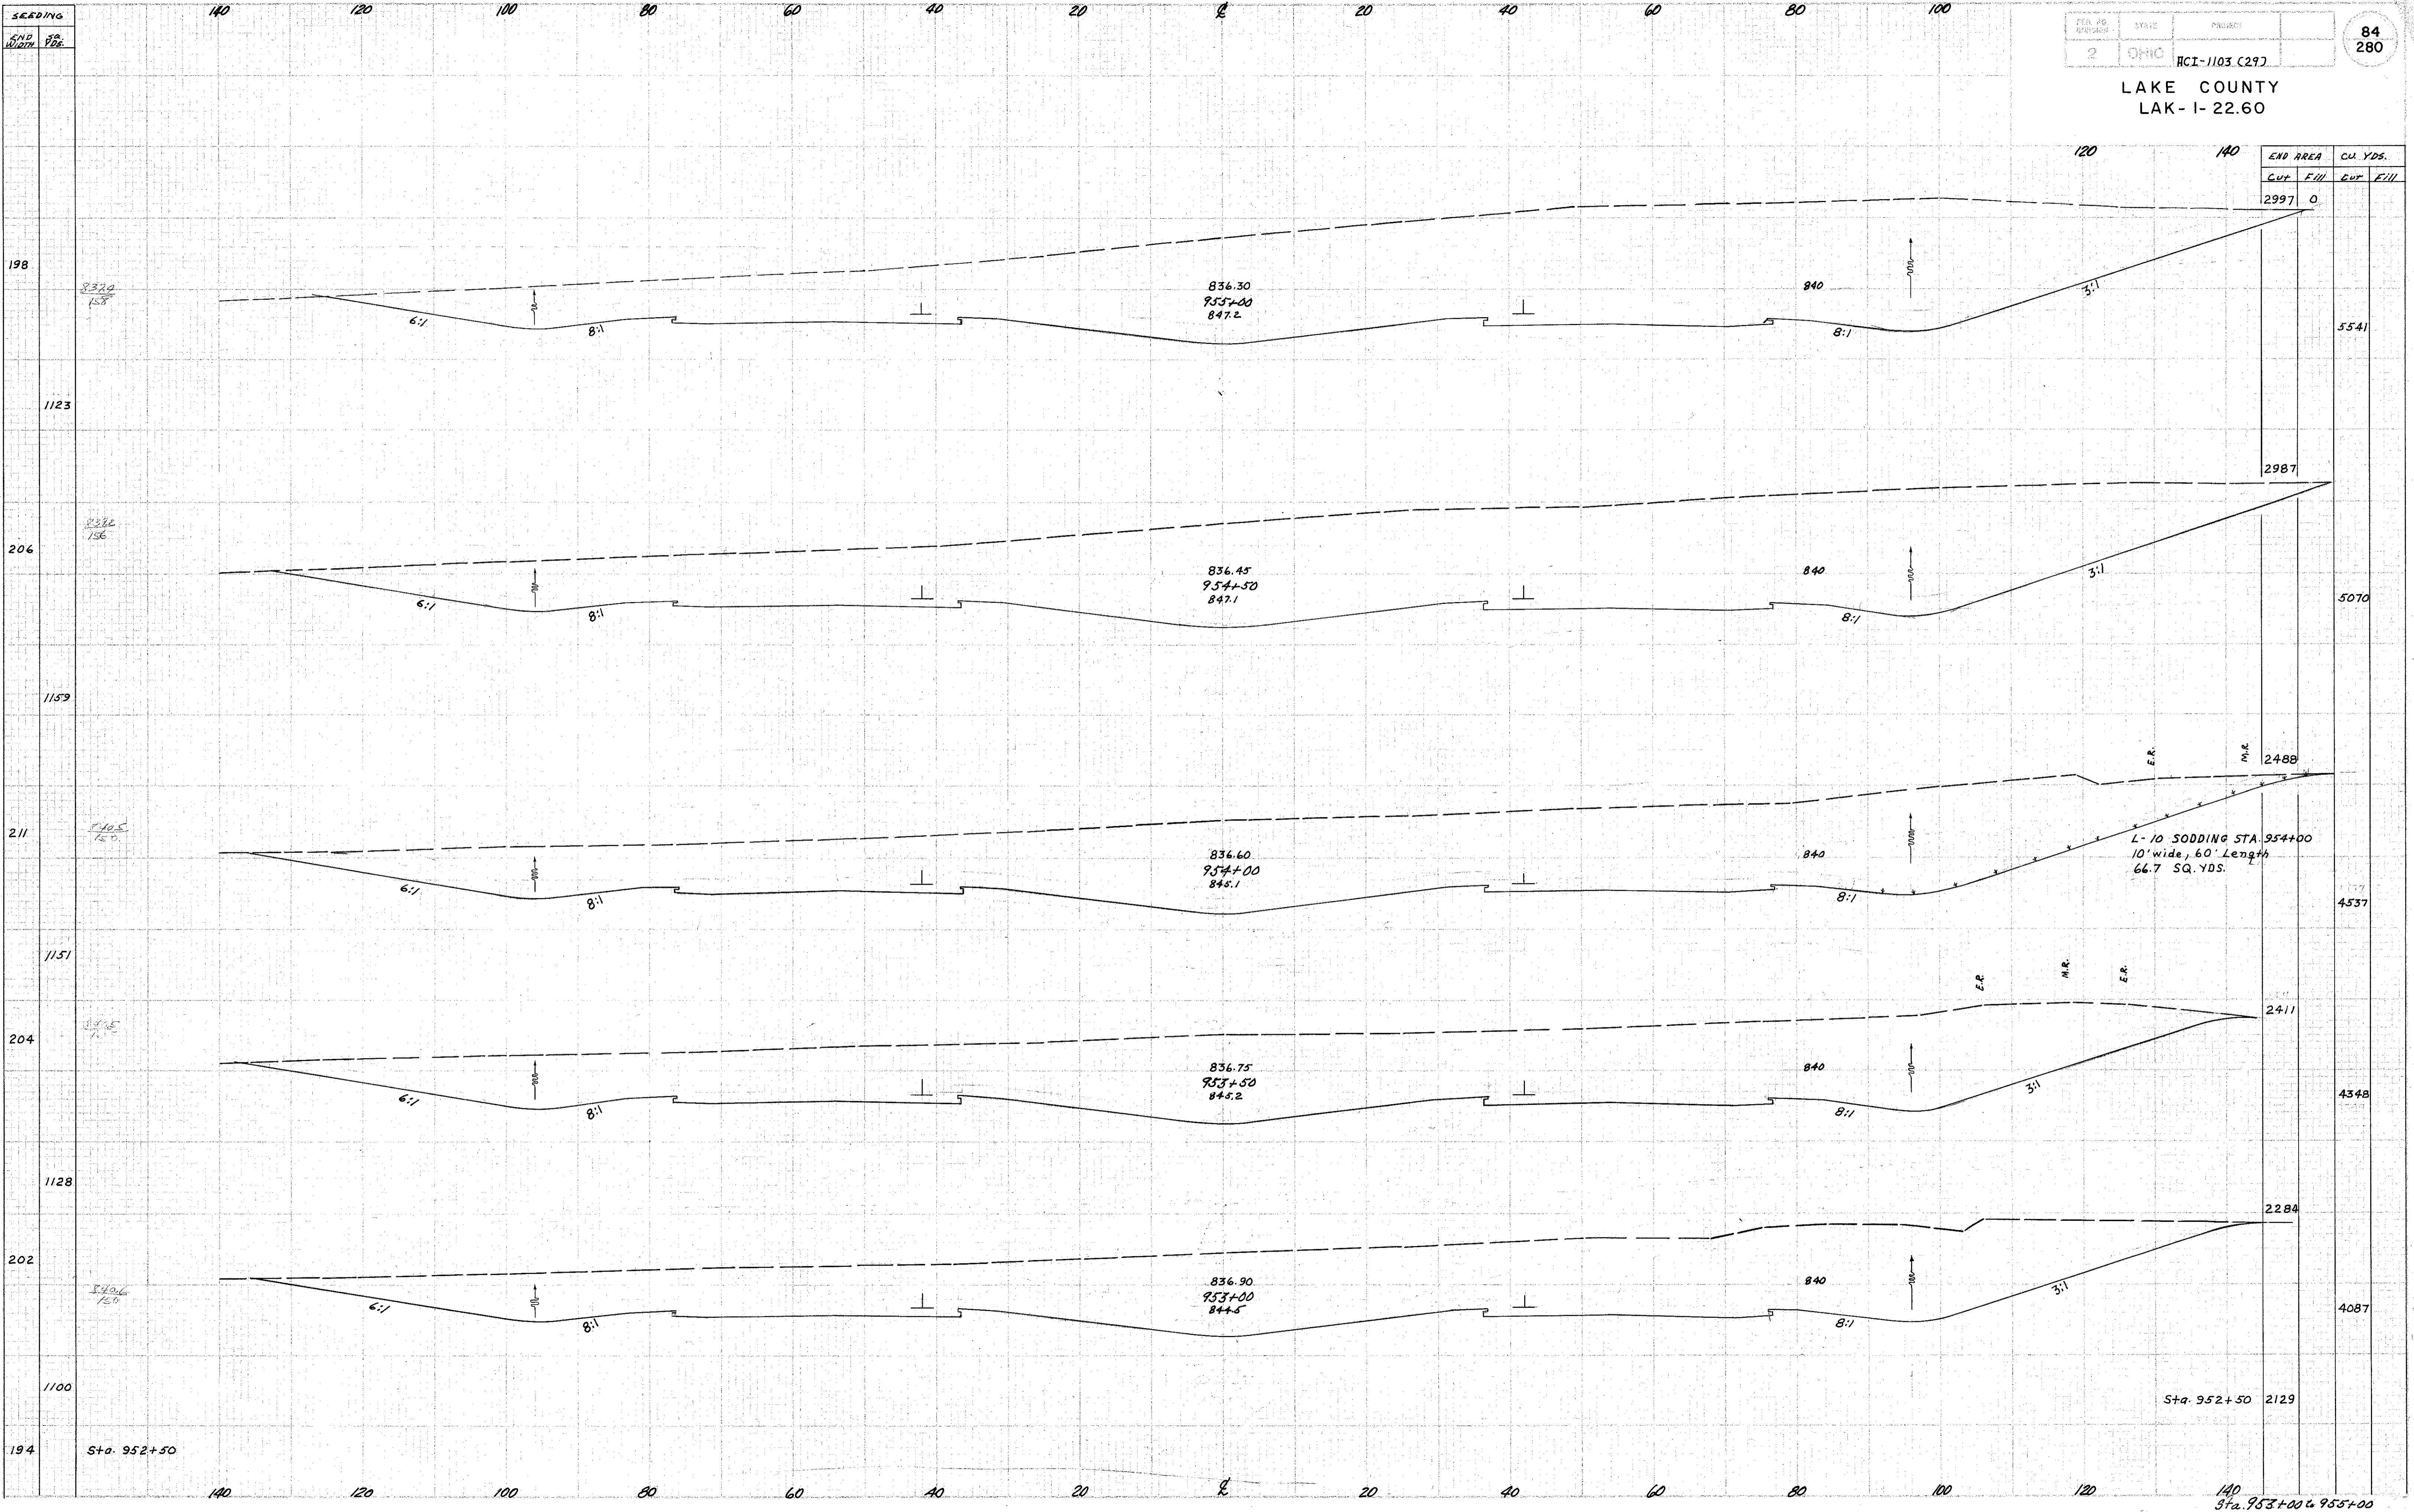

reads by 21-58
21-58

L-10 SODDING STA. 954+00
10' wide, 60' length
66.7 SQ. YDS.

Sta. 952+50 2129

Sta. 953+00 & 955+00