


SEEDING
 100%
 100%

2 OHIO HCL-1103 (29)

85
 280

LAKE COUNTY
 LAK-1-22.60

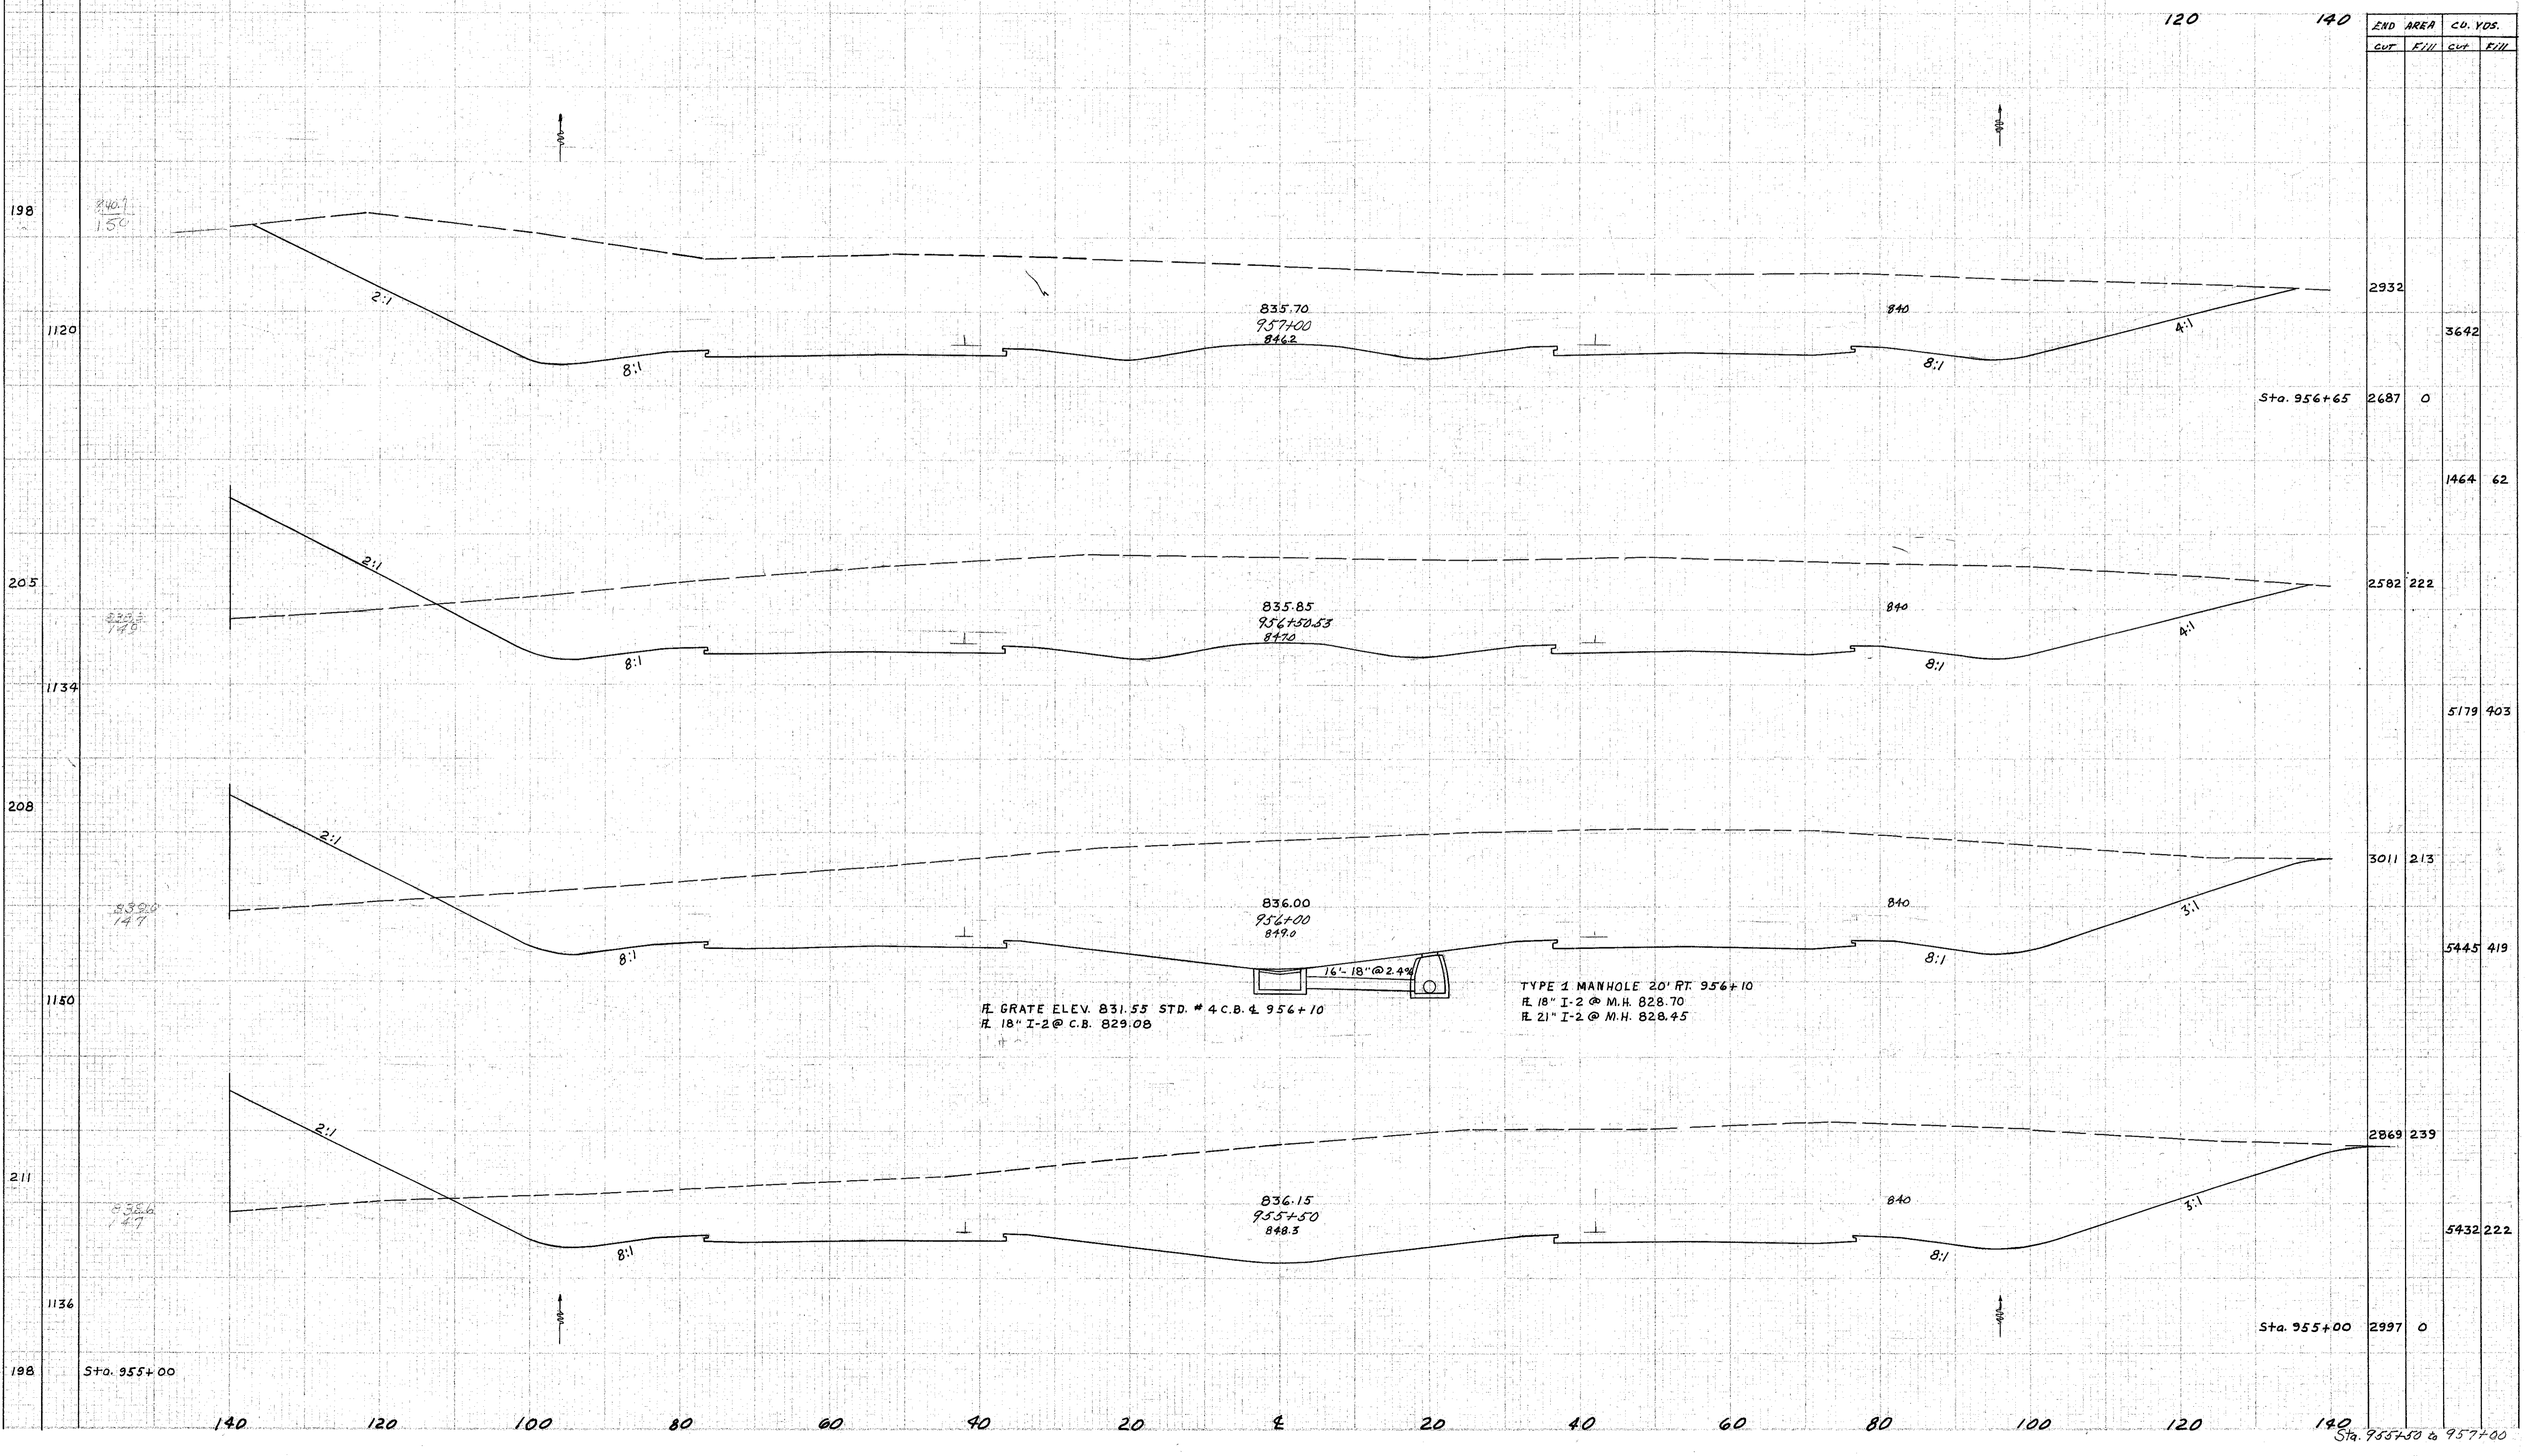

END STA.	END AREA		CU. YDS.	
	CUT	FILL	CUT	FILL
955+00	2932	0	3642	0
956+65	2687	0	1464	62
957+00	2582	222	5179	403
956+10	3011	213	5445	419
955+00	2869	239	5432	222
955+00	2997	0	0	0

Handwritten notes: 5-21-58, 5-21-58, 5-21-58