


SEEDING  
END WIDTH  
SIDE

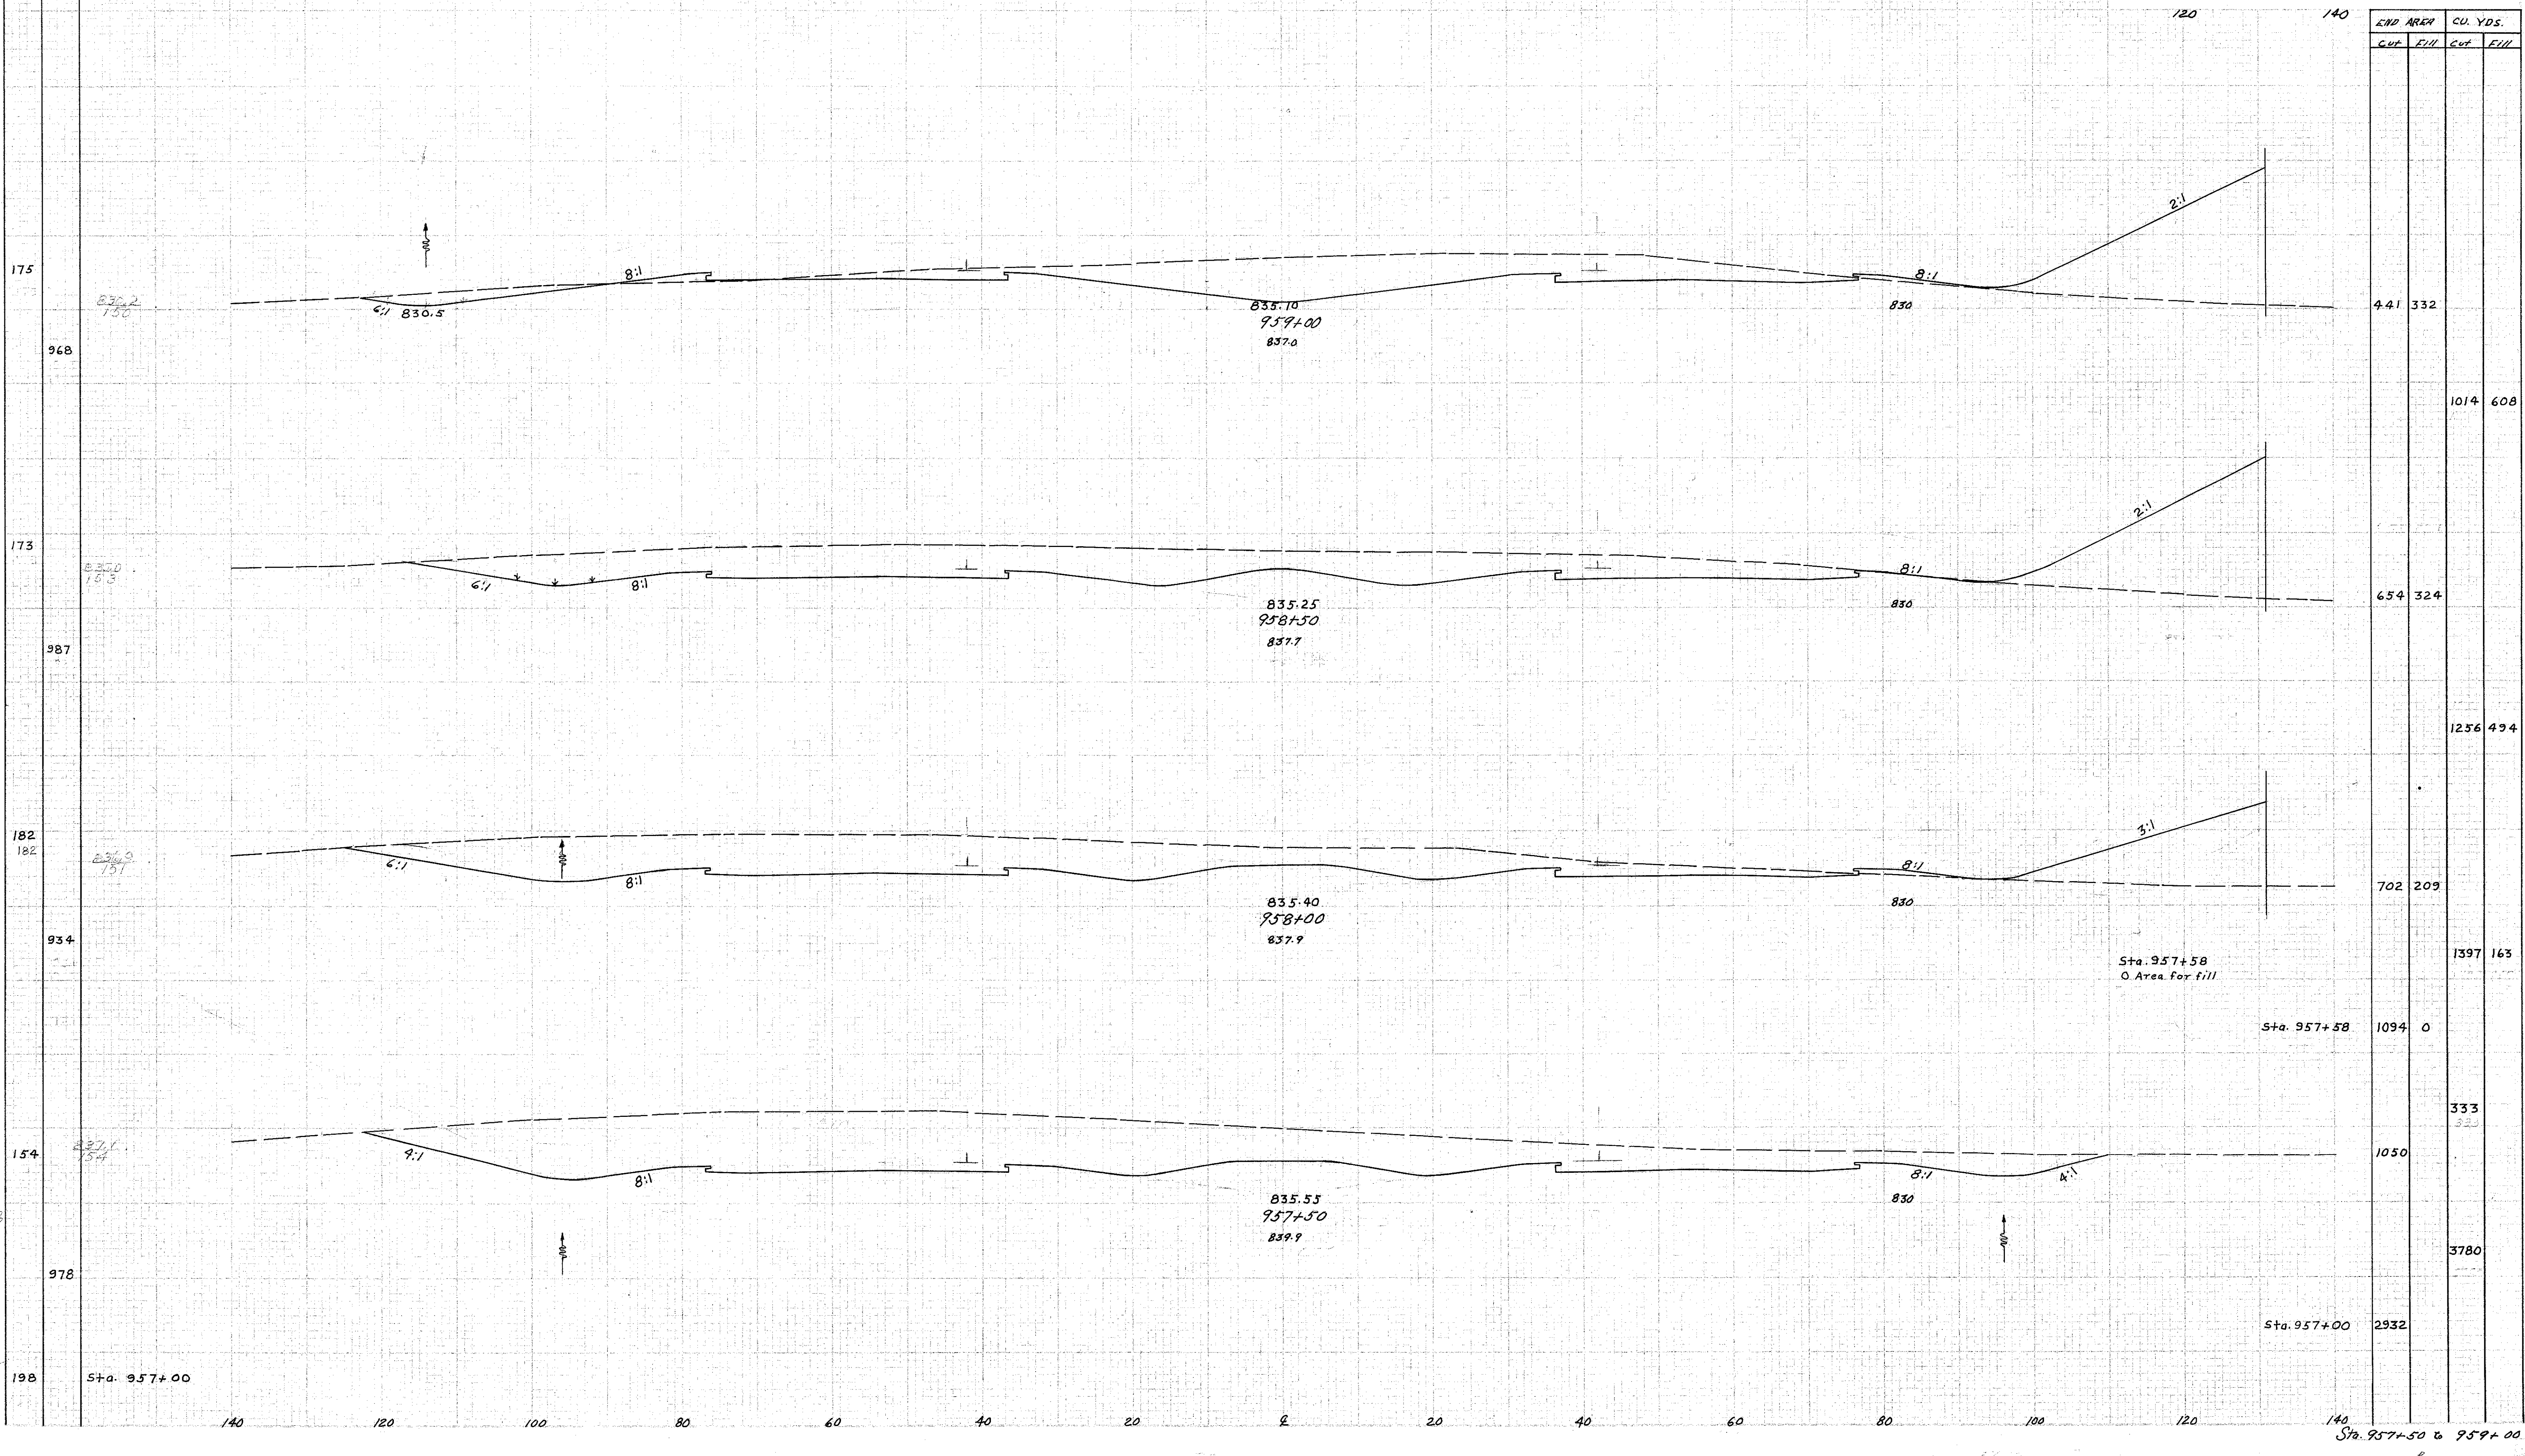

END AREA		CU. YDS.	
Cut	Fill	Cut	Fill
4.41	332		
		1014	608
6.54	324		
		1256	494
7.02	209		
		1397	163
		1094	0
		333	
10.50			
		3780	
		2932	

Created F.S. 5-21-58  
 - R.O.F. 5-21-58

Sta. 957+50 to 959+00