


LAKE COUNTY  
LAK-1-22.60

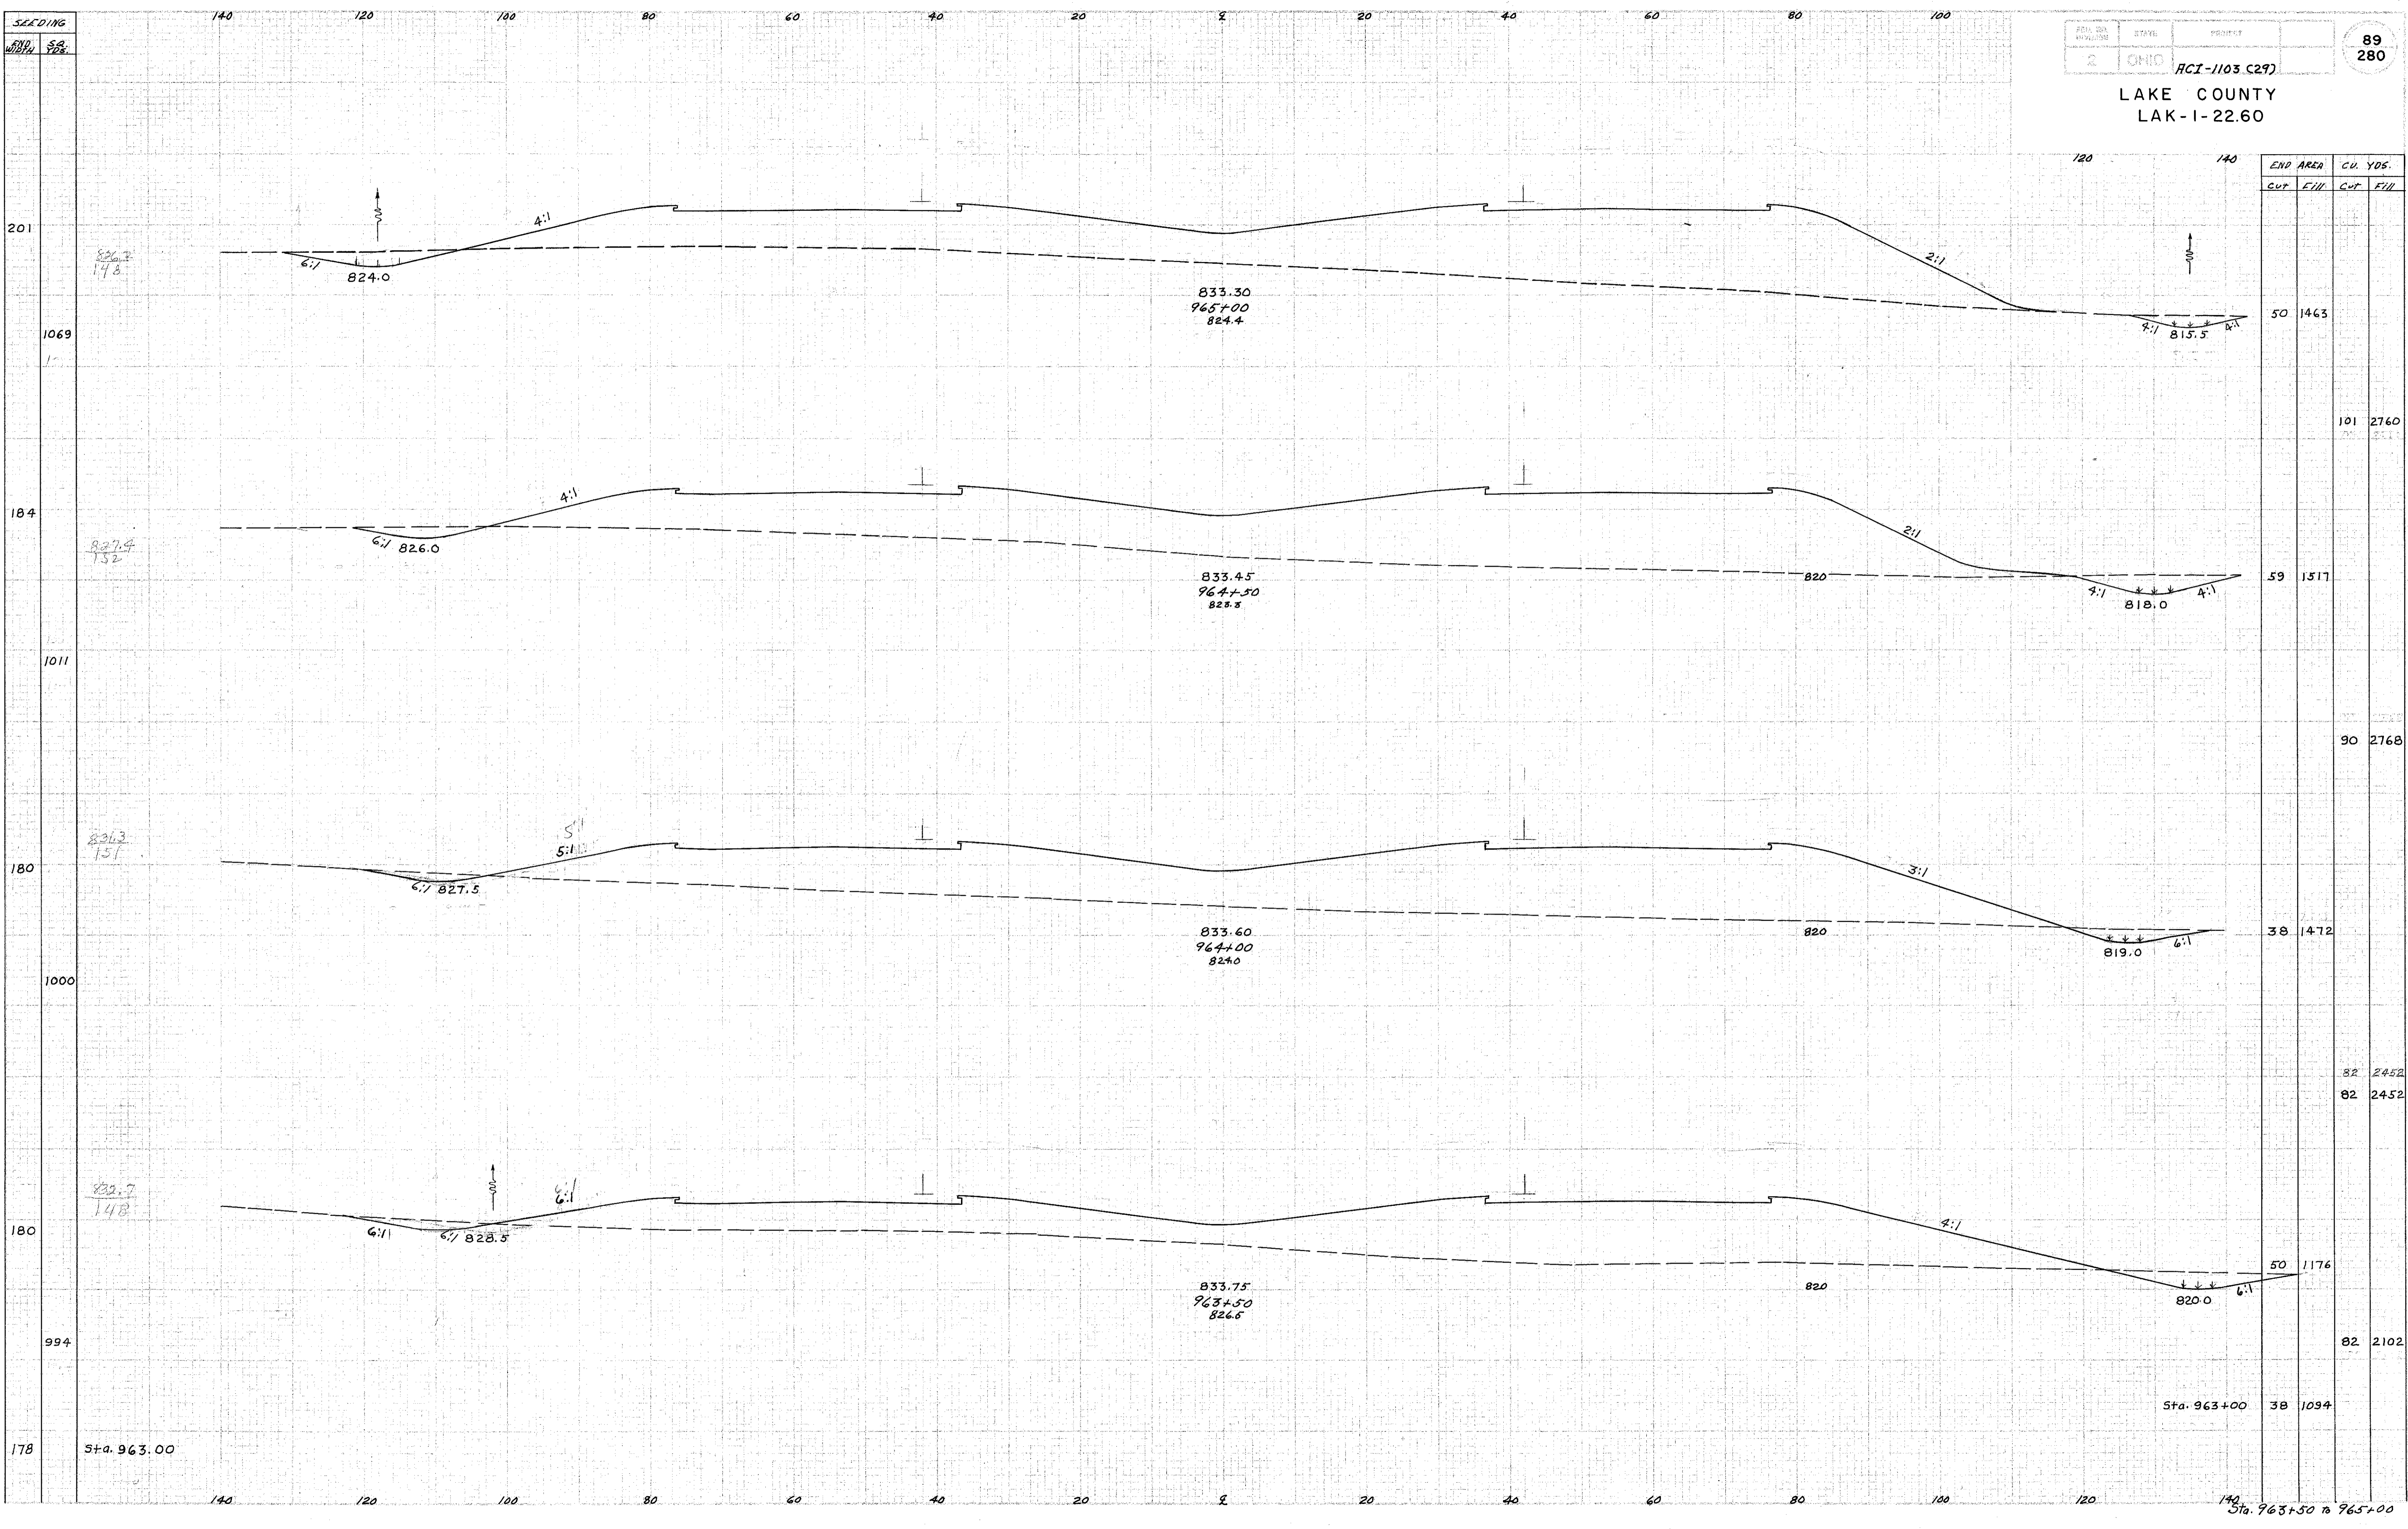

10-12-58  
10-12-58  
10-12-58

Sta. 963+50 to 965+00