


SEEDING  
END  
WHEEL  
PS#

2 0110 ACI-1103 C29

90  
280

LAKE COUNTY  
LAK-1-22.60

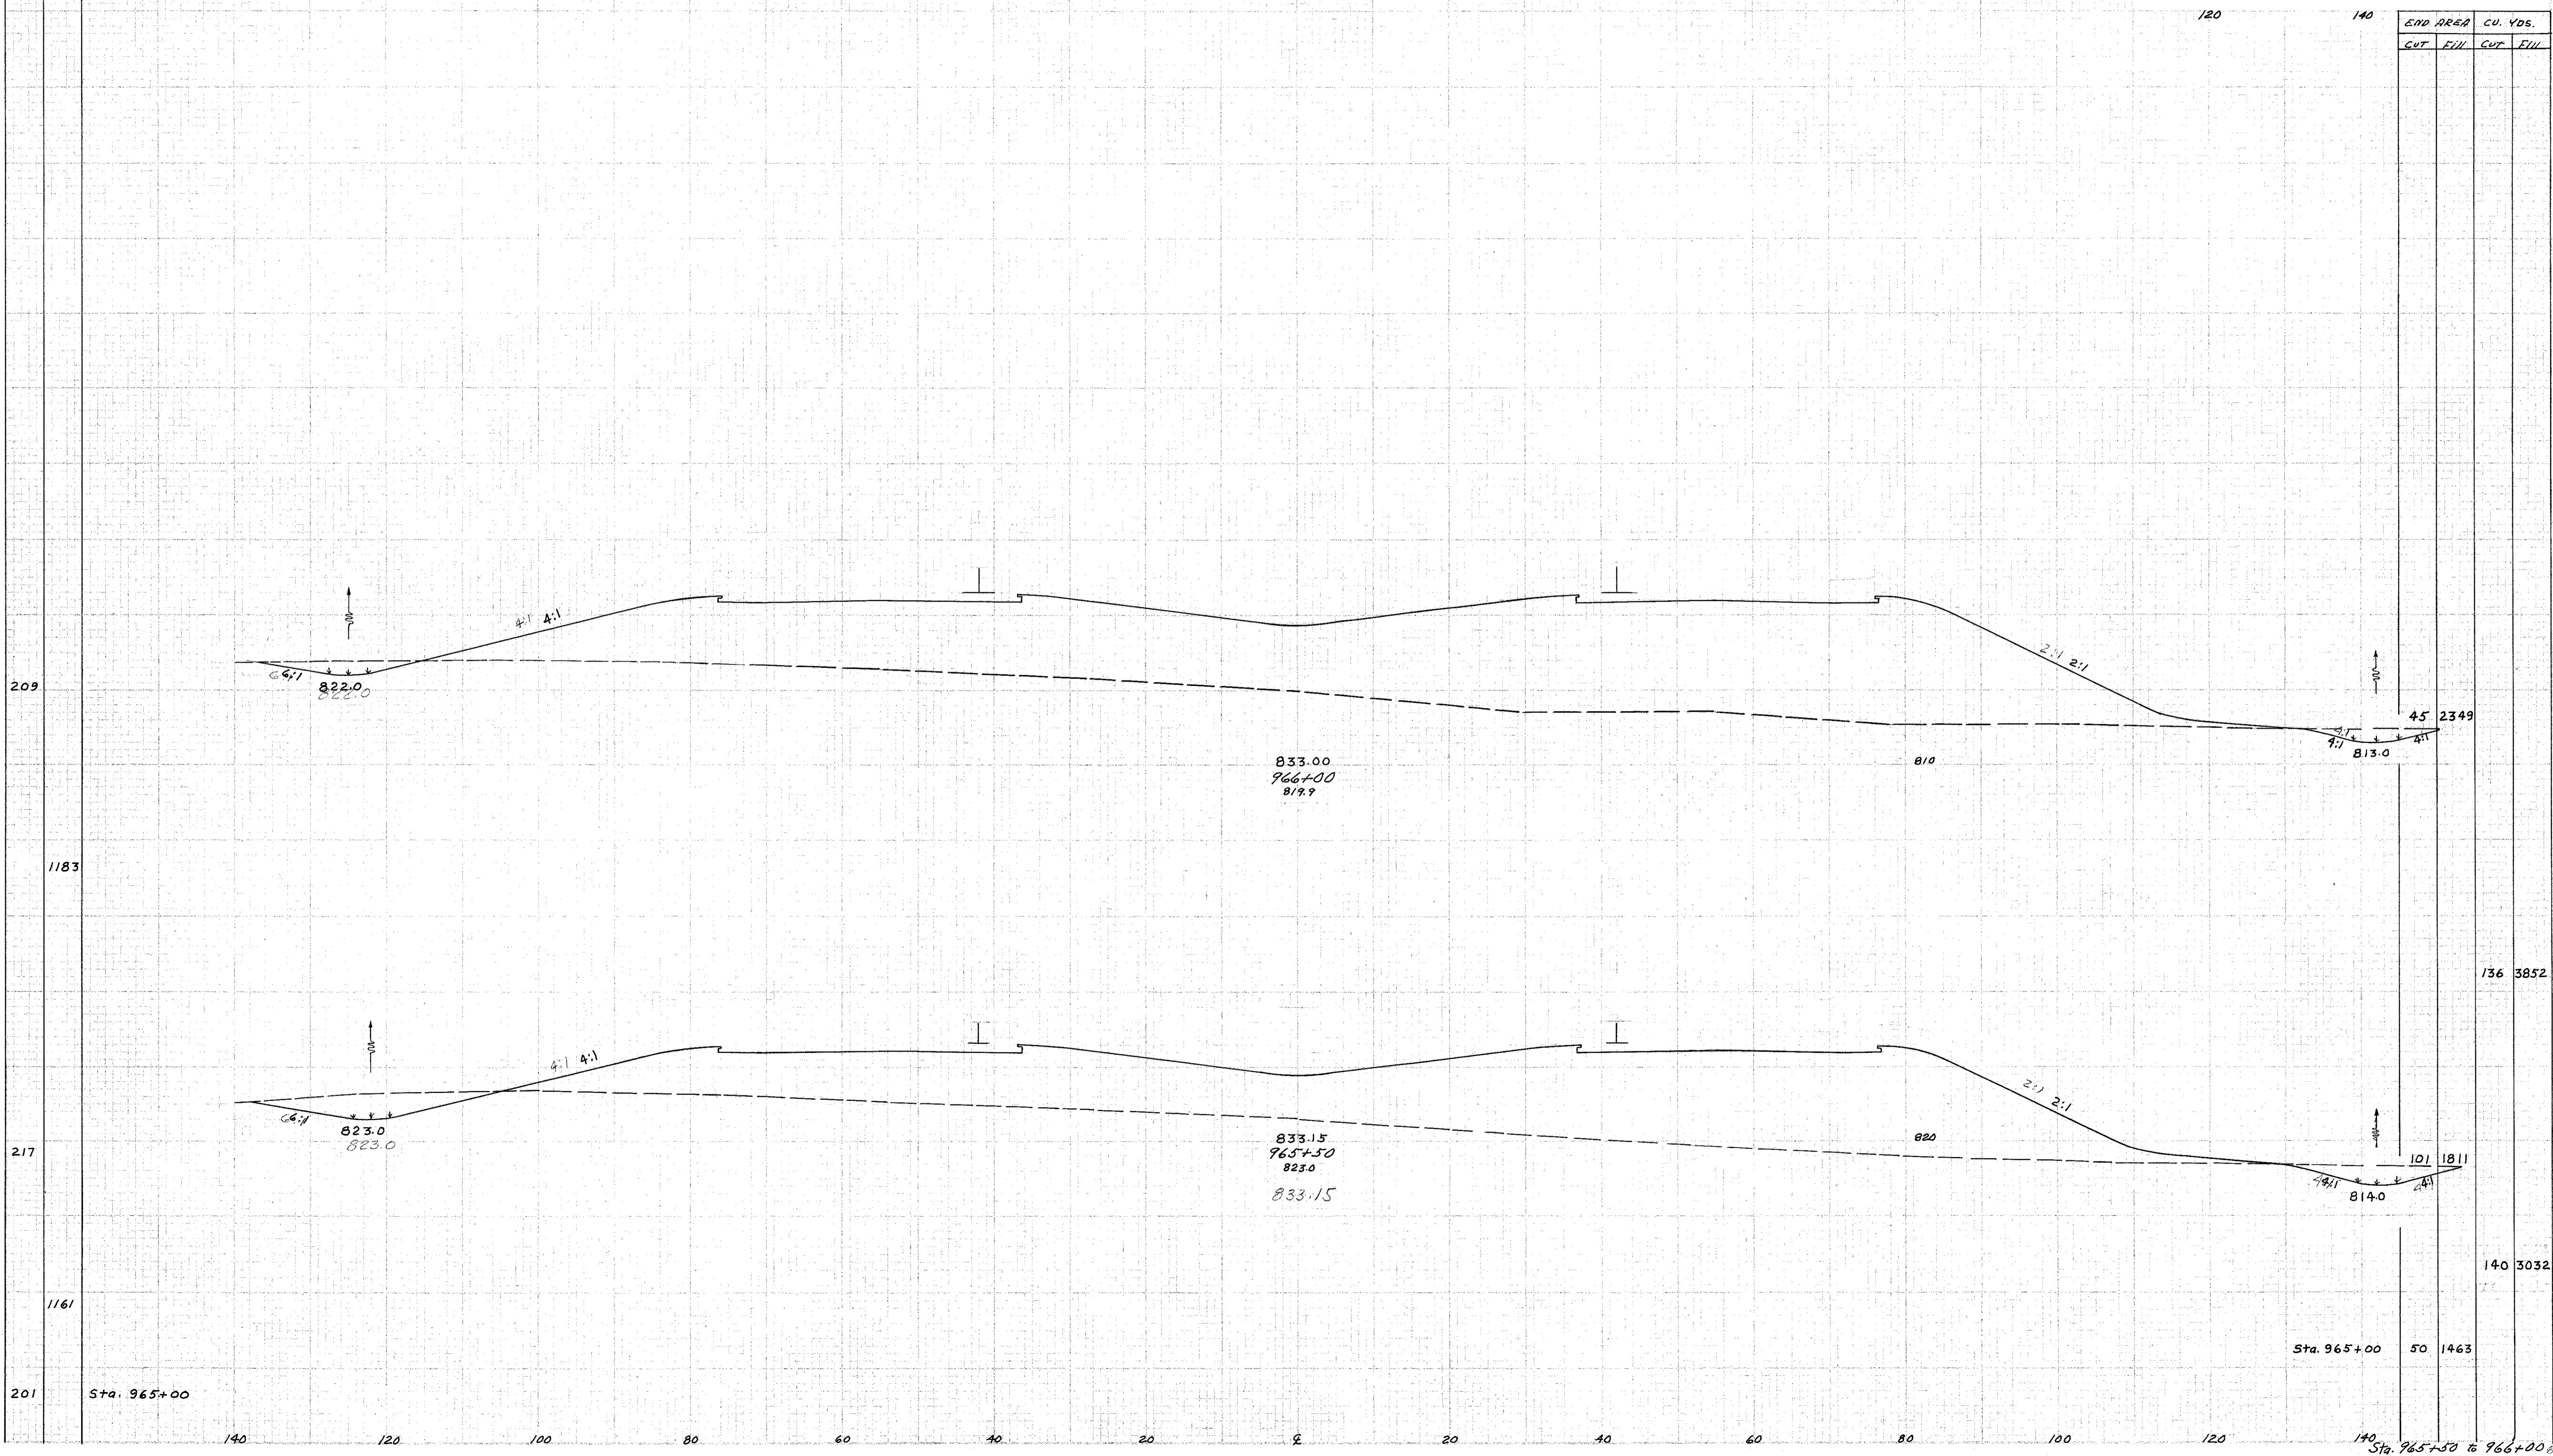

END AREA  
CU. YDS.

CUT FILL CUT FILL

45 2349

136 3852

101 1811

140 3032

Sta. 965+00 50 1463

Sta. 965+30 to 966+00

6-12-58 DM