


SEEDING
Width 57.46

FED. DIST. DIVISION	STATE	PROJECT
2	OHIO	ACI-1103. C29

91
280

LAKE COUNTY
LAK- I- 22.60

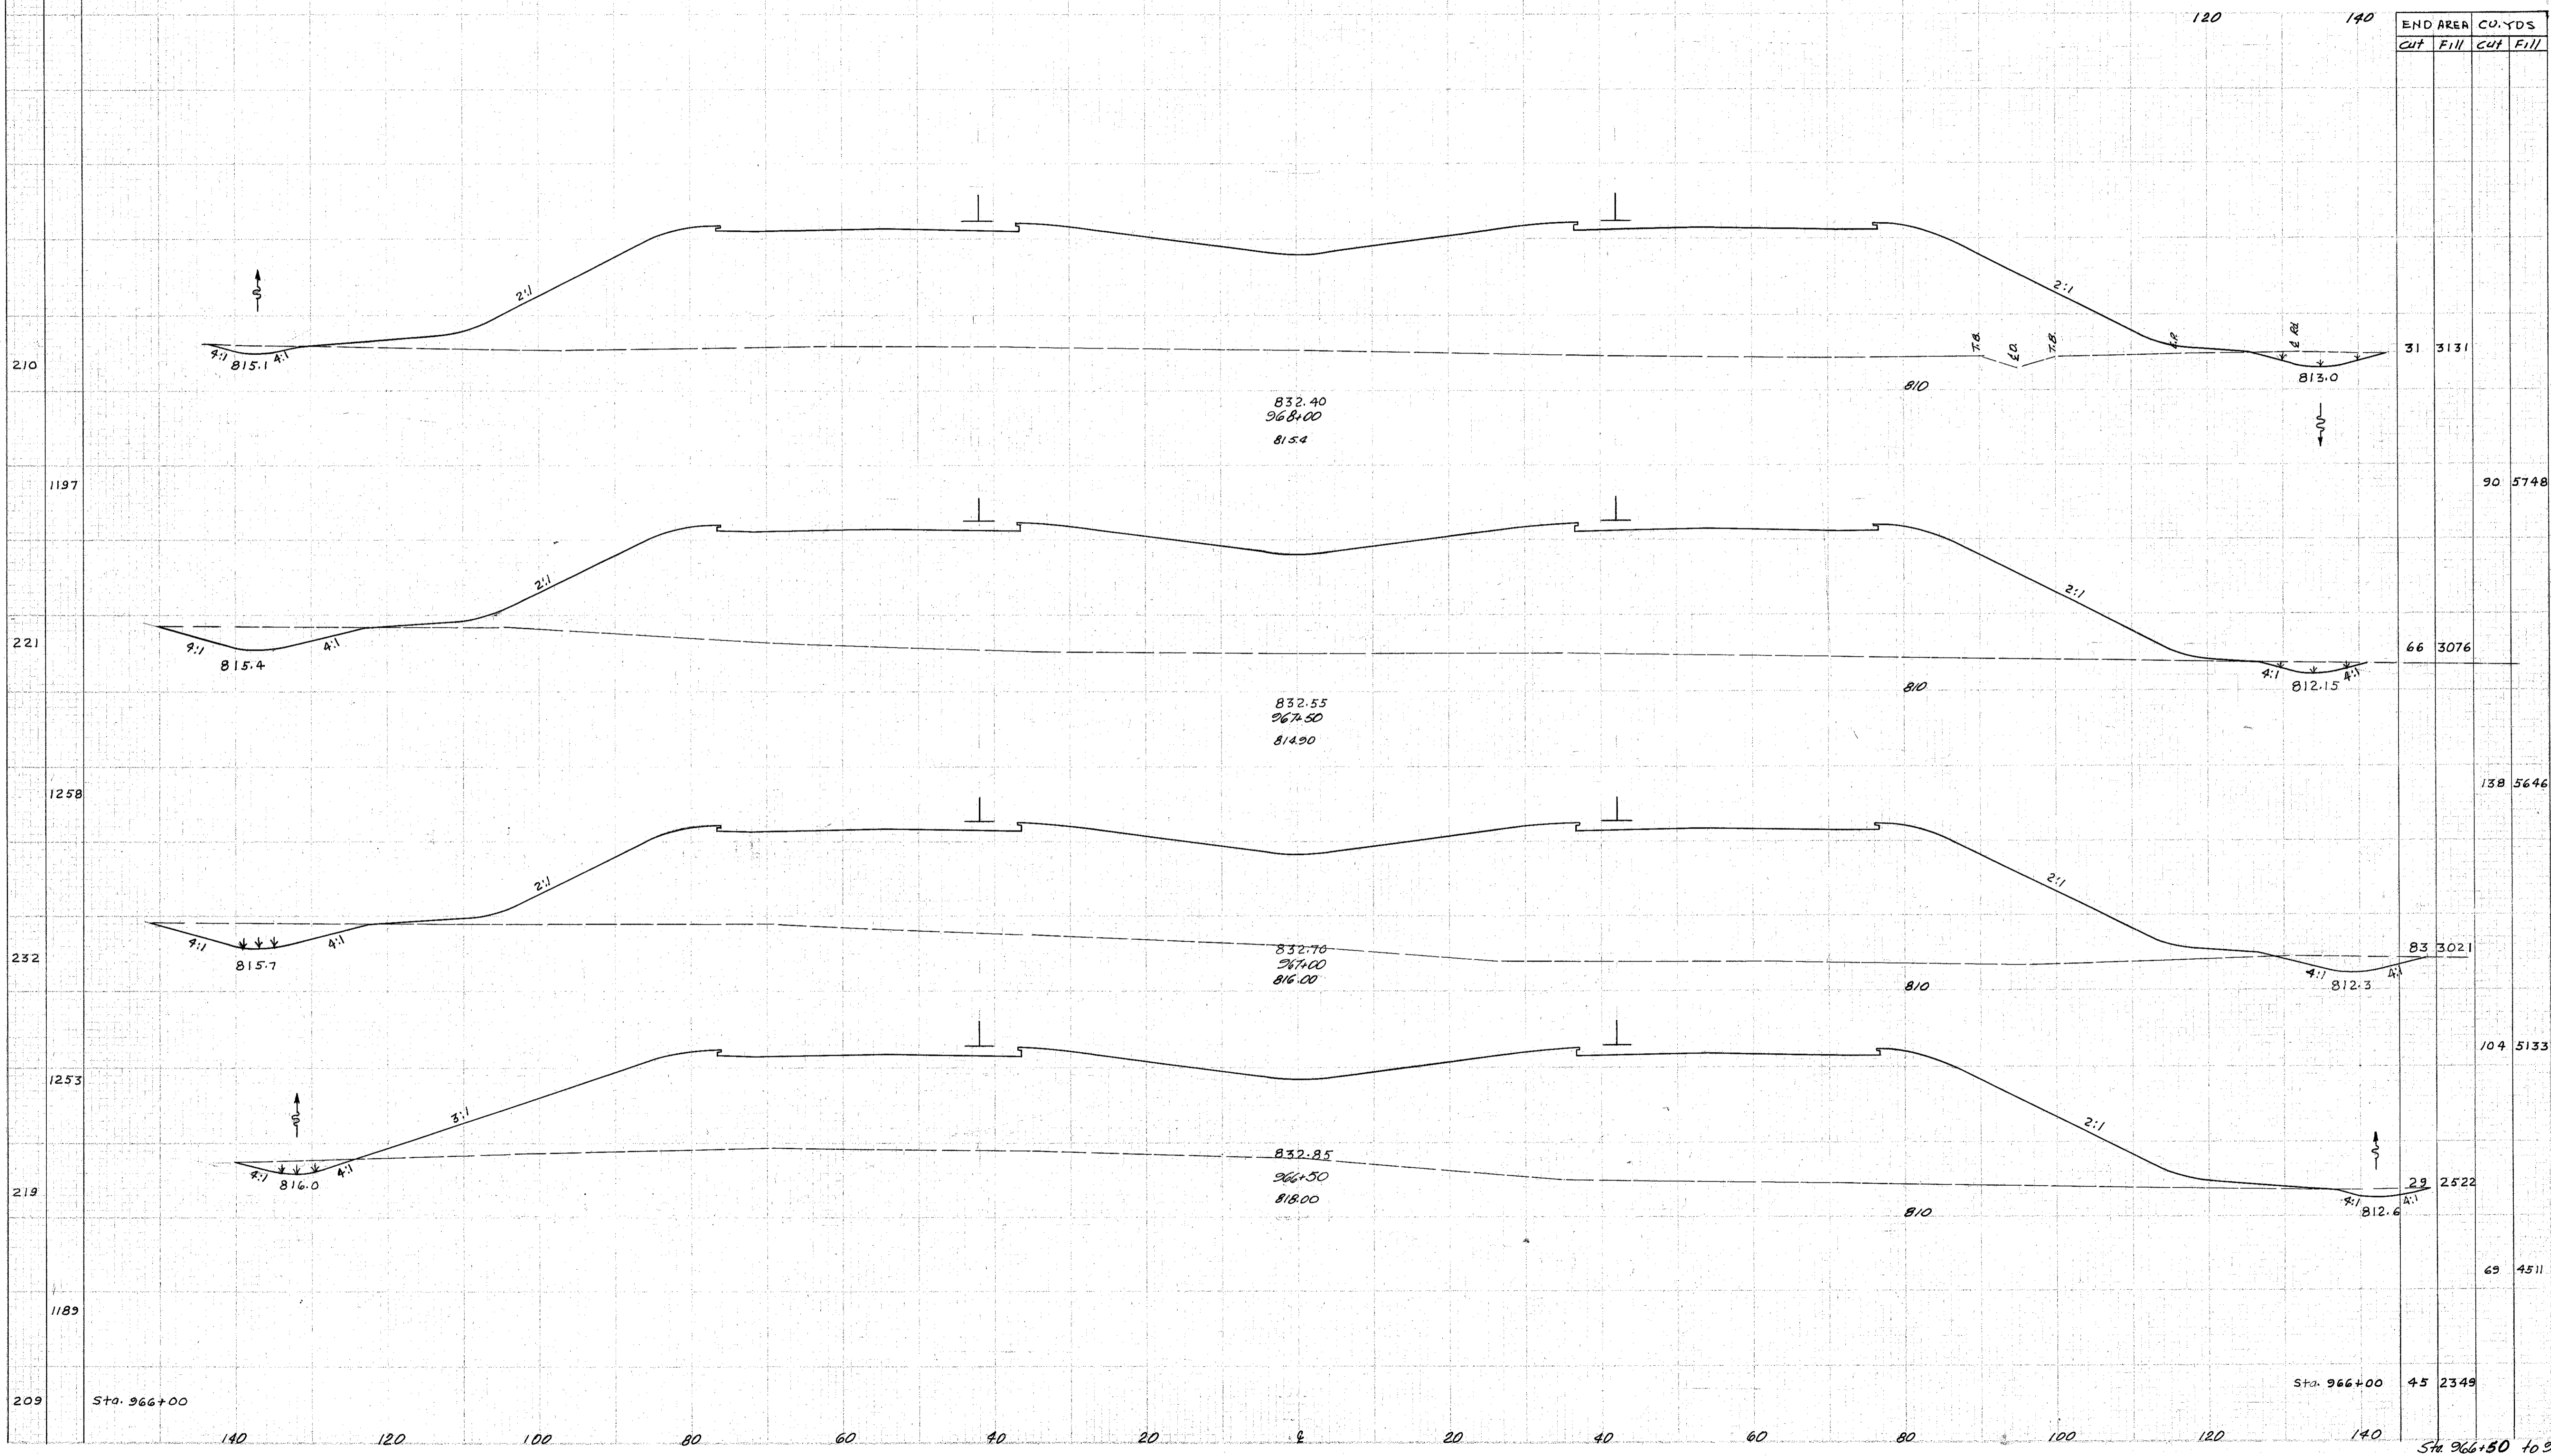

END AREA		CU. YDS	
Cut	Fill	Cut	Fill

31	3131	90	5748
66	3076	138	5646
83	3021	104	5133
29	2522	69	4511
45	2349		

Sta. 966+00

Sta. 966+00

Sta 966+50 to 968+