


SEEDING
Width Sp. Yds

2 OHIO ACS-1103 (29)

93
280

LAKE COUNTY
LAK-I-2260

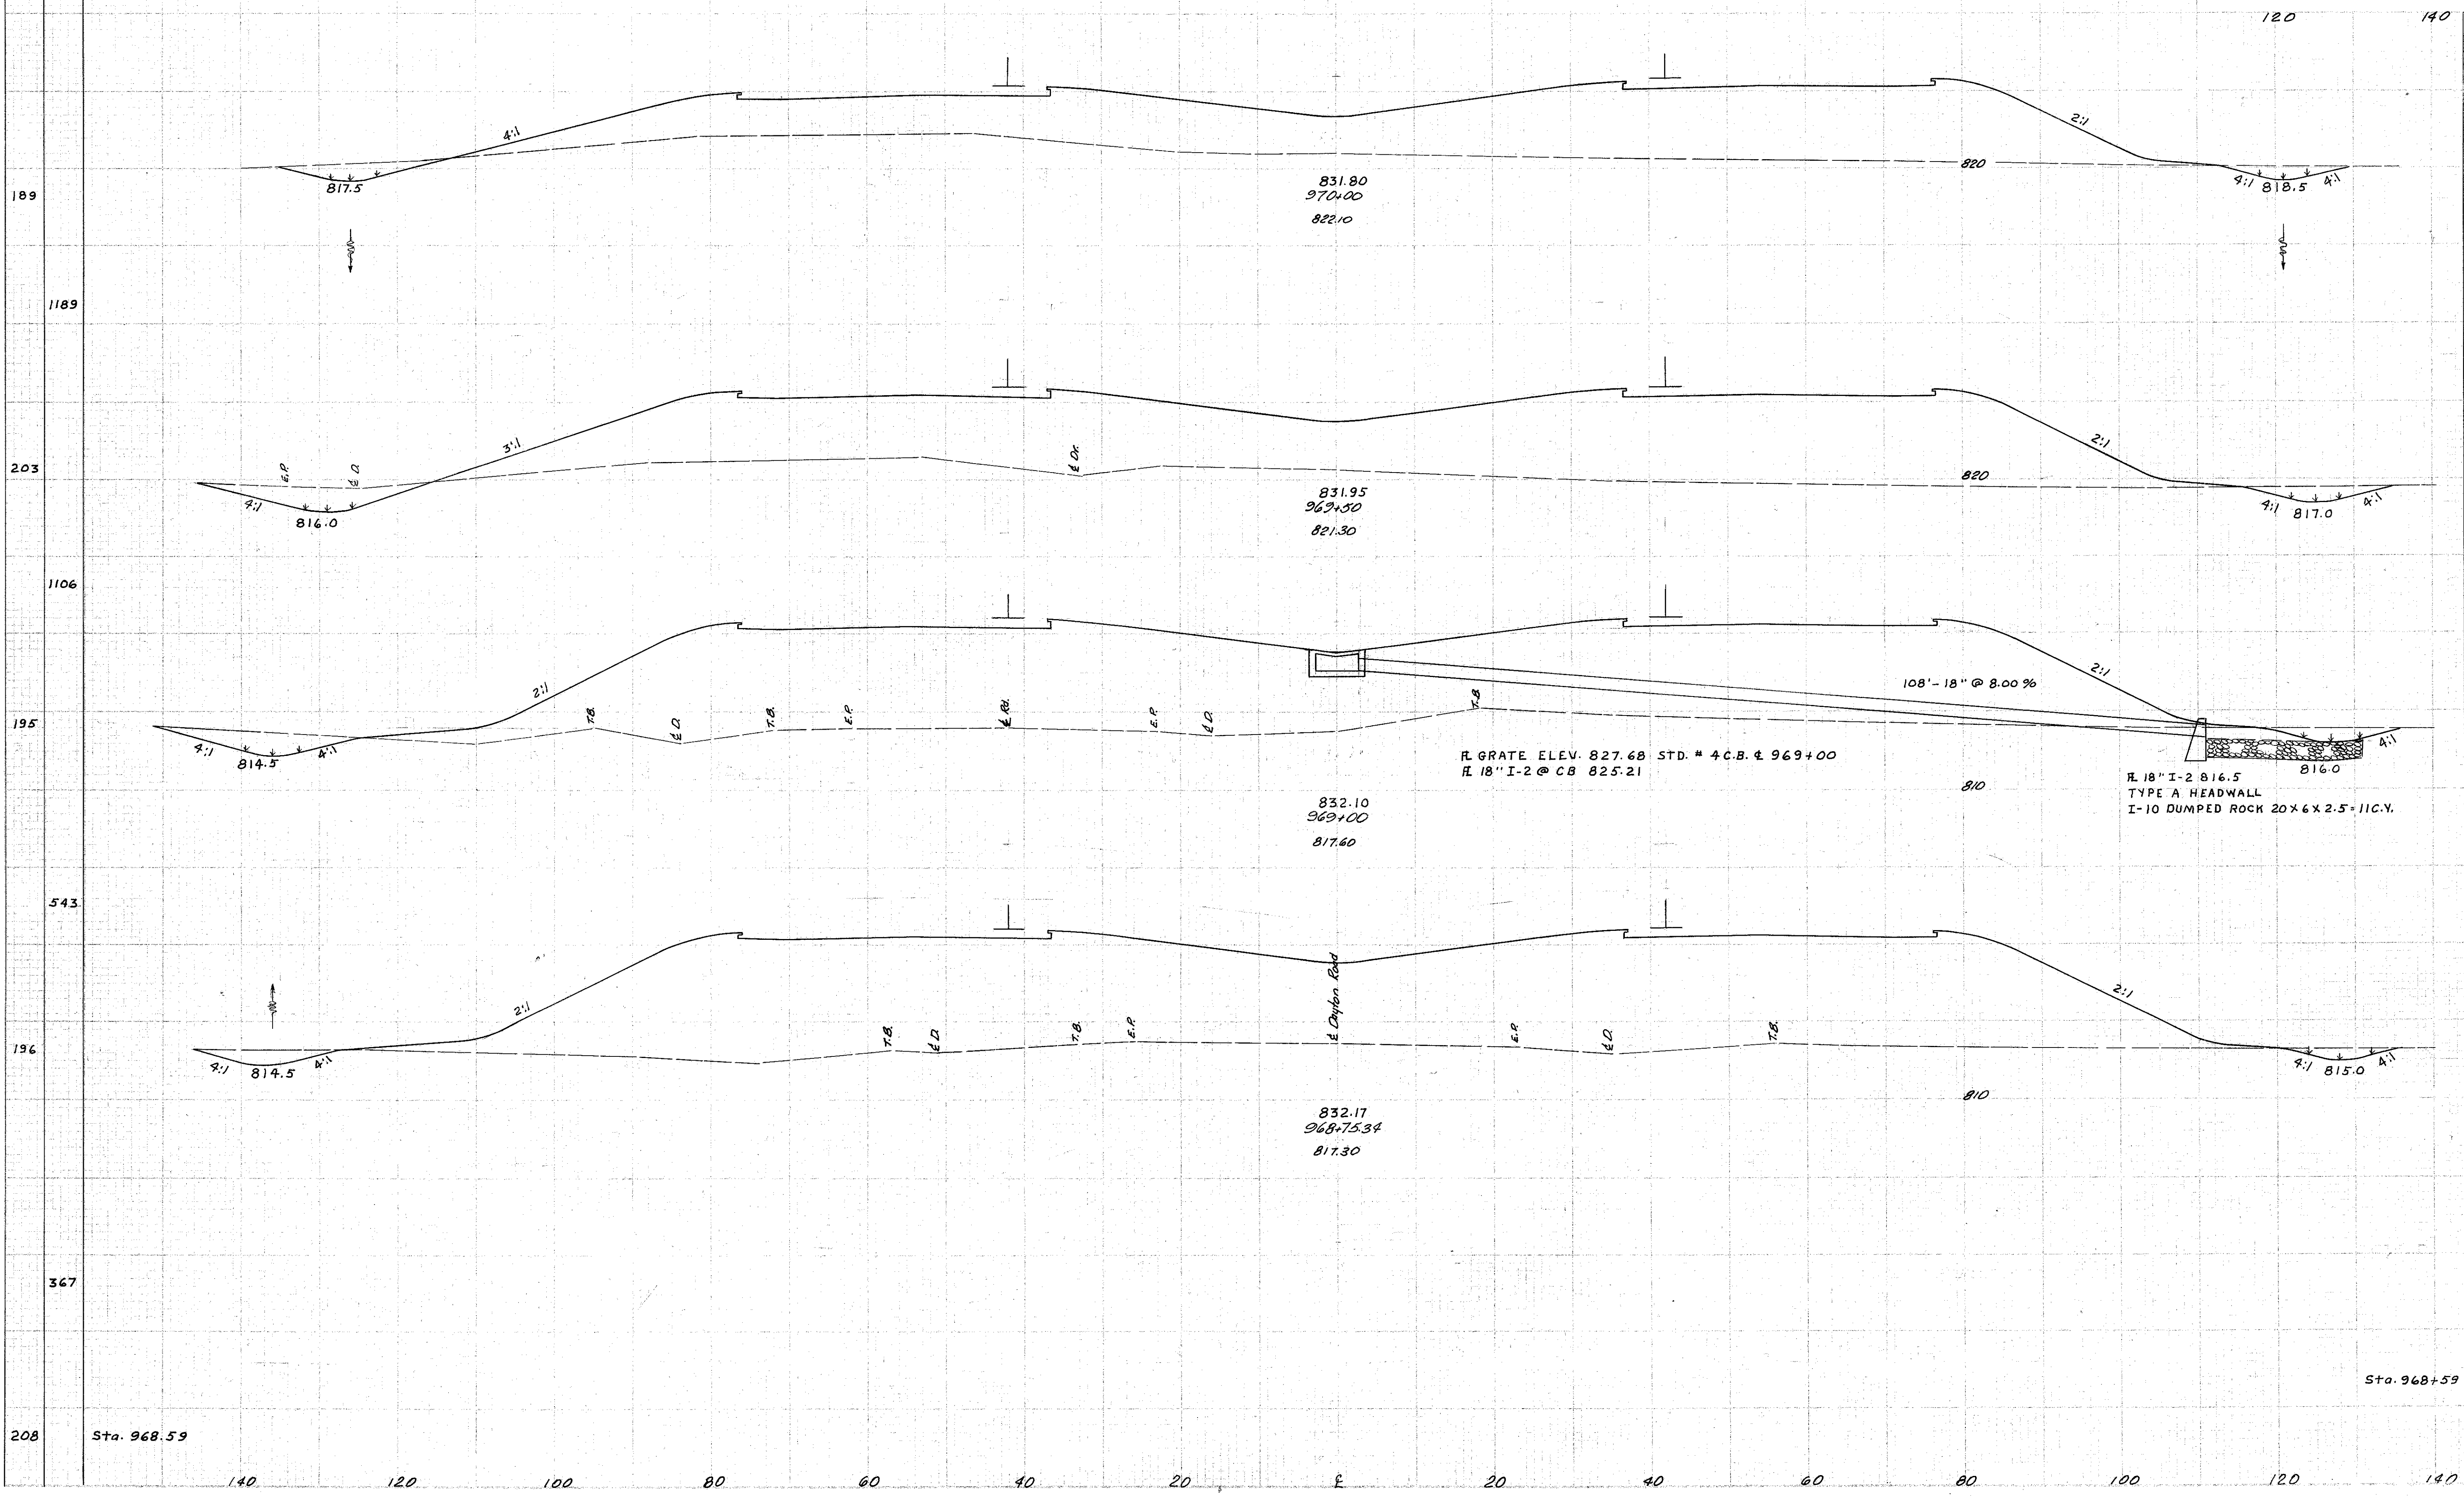

END AREA	CU. YDS	
	Cut	Fill
43	1371	
		111 2983
76	1850	
		129 3921
63	2384	
		45 2357
35	2777	
		30 1709
62	2870	

R. GRATE ELEV. 827.68 STD. # 4 C.B. & 969+00
R. 18" I-2 @ C.B. 825.21

R. 18" I-2 816.5
TYPE A HEADWALL
I-10 DUMPED ROCK 20 X 6 X 2.5' 11 C.Y.

Dayton Road

Sta. 968+59

Sta. 968.59

Sta. 968+75.34 to 970+00