


SEEDING  
Width Sq. Yds.

LAKE COUNTY  
LAK-1-22.60

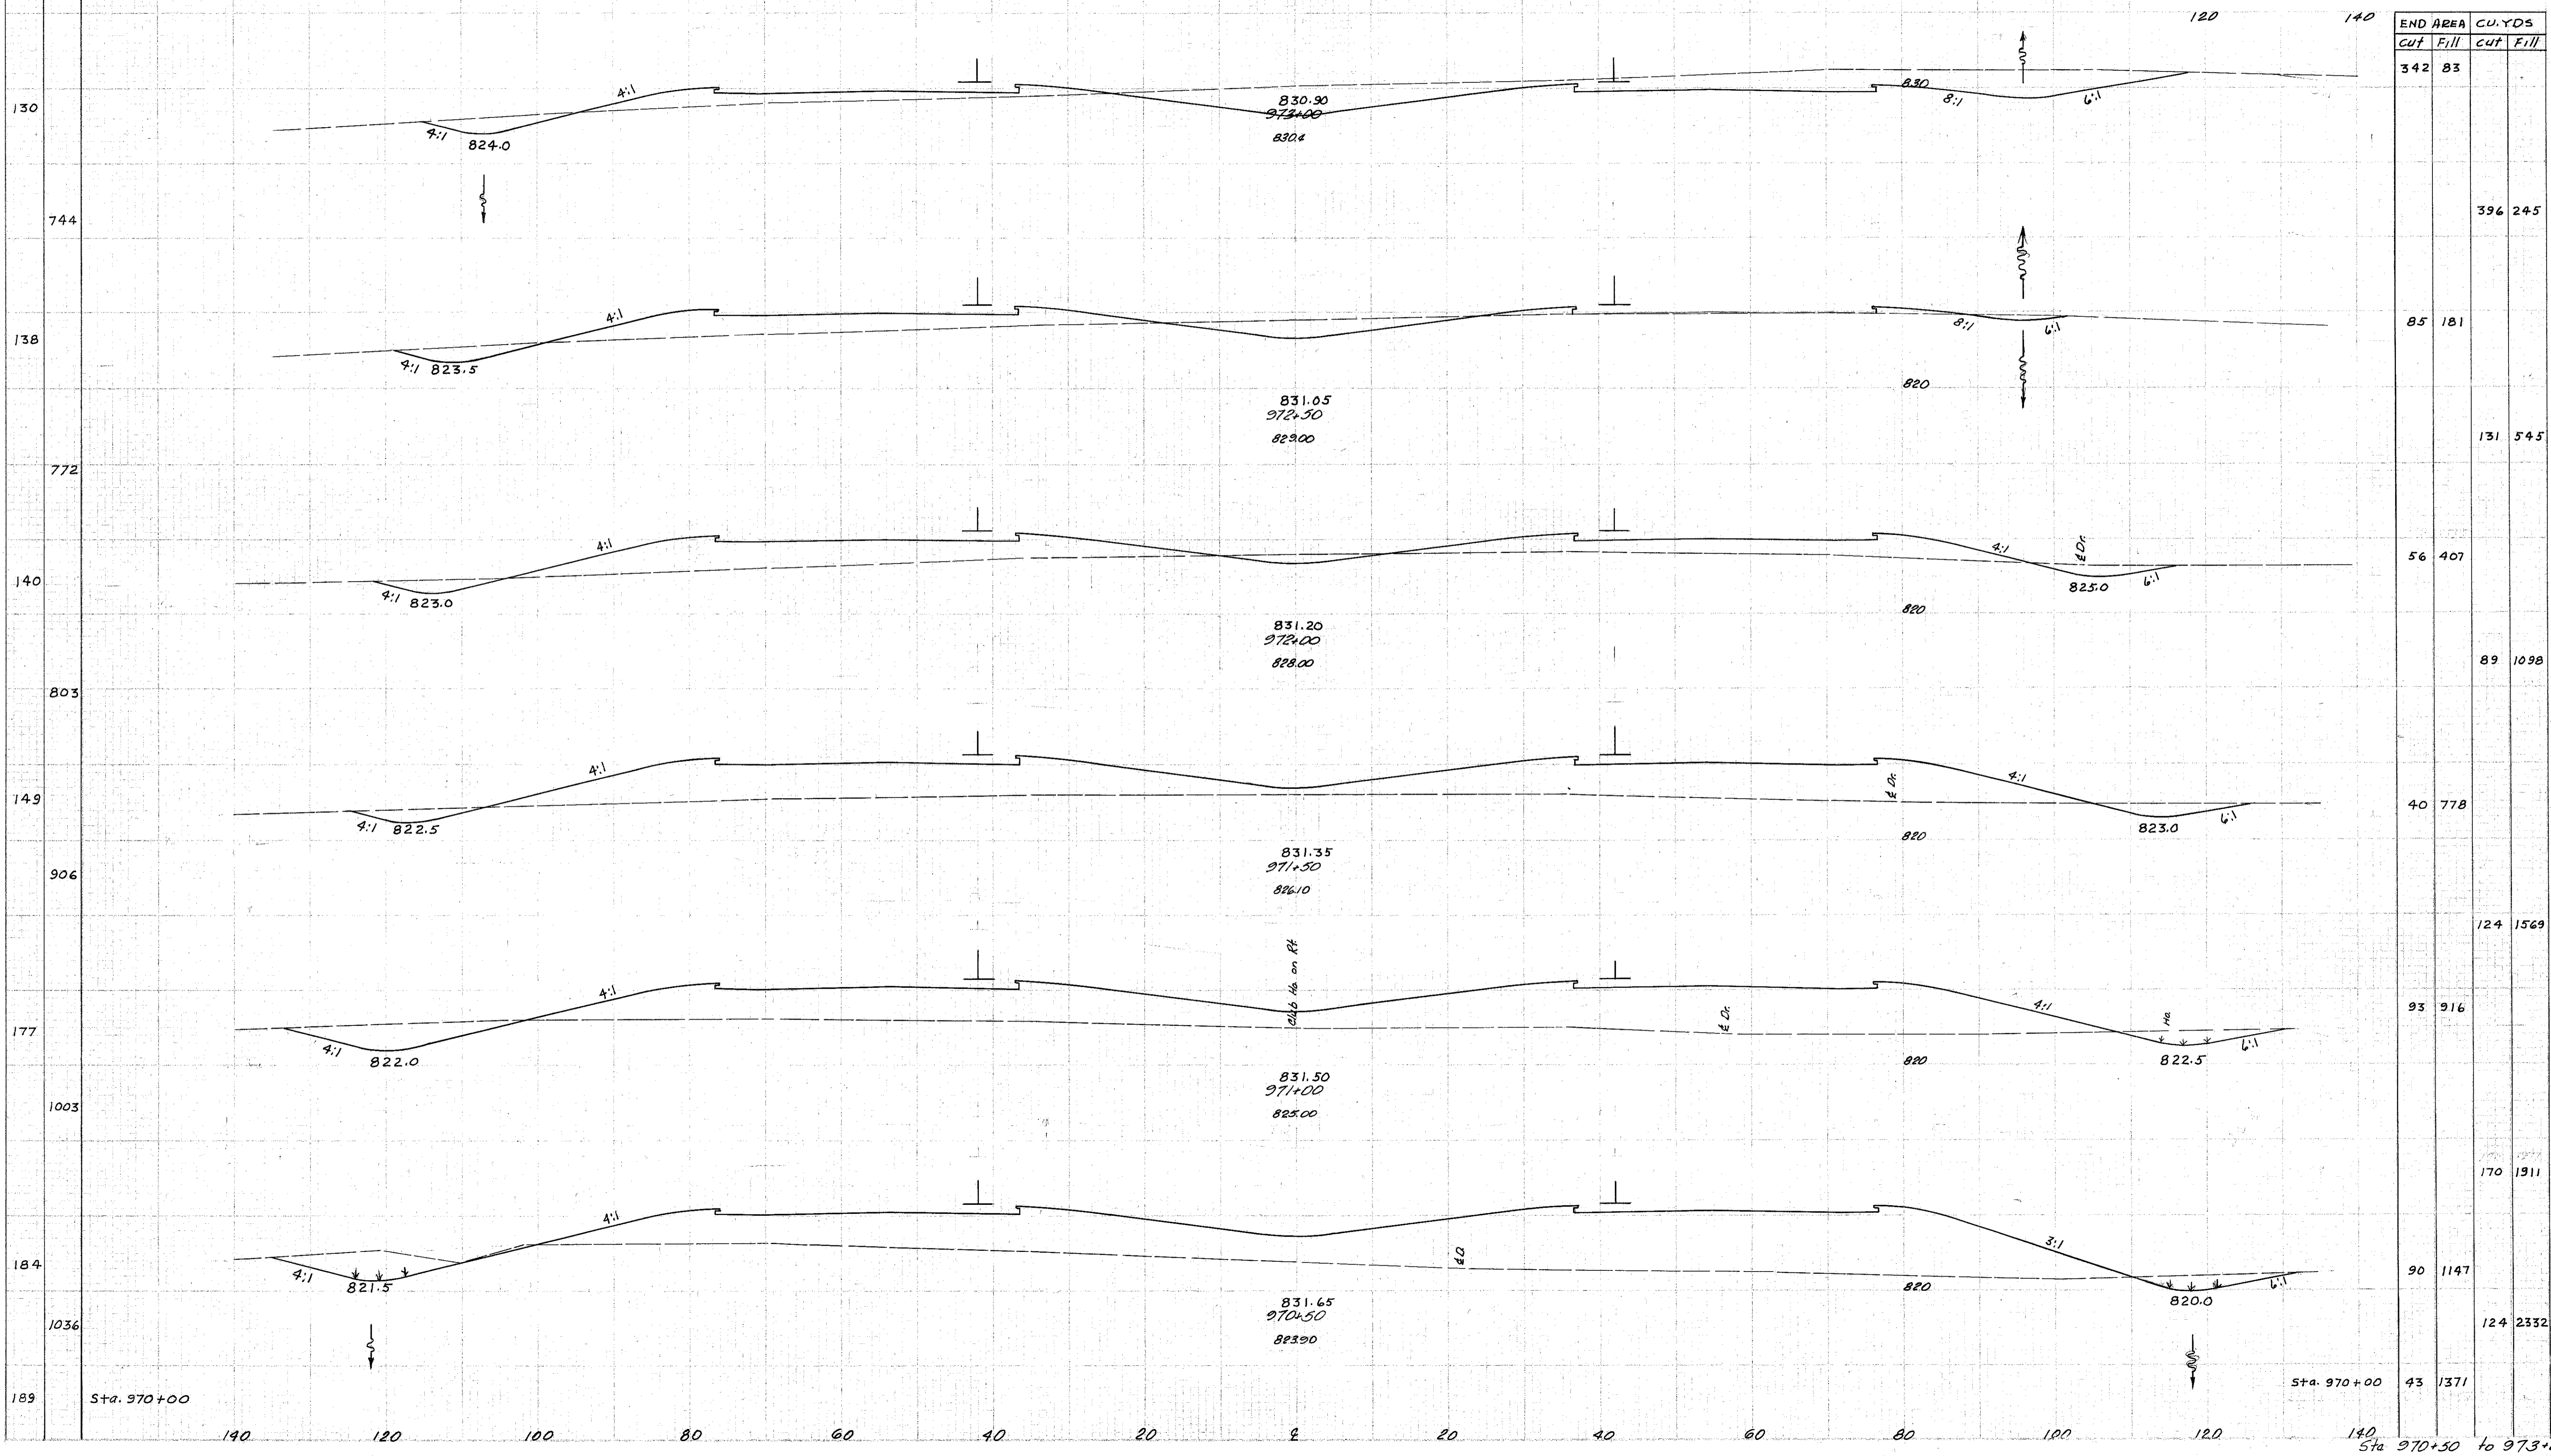

END AREA		CU. YDS.	
Cut	Fill	Cut	Fill
342	83		
		396	245
85	181		
		131	545
56	407		
		89	1098
40	778		
		124	1569
93	916		
		170	1911
90	1147		
		124	2332
43	1371		

Sta. 970+00

Sta. 970+00

Sta. 970+50 to 973+00