


SEEDING
Width Sq.Yds.

2 OHIO HCL-1103 (29)
95
280

LAKE COUNTY
LAK-1-22.60

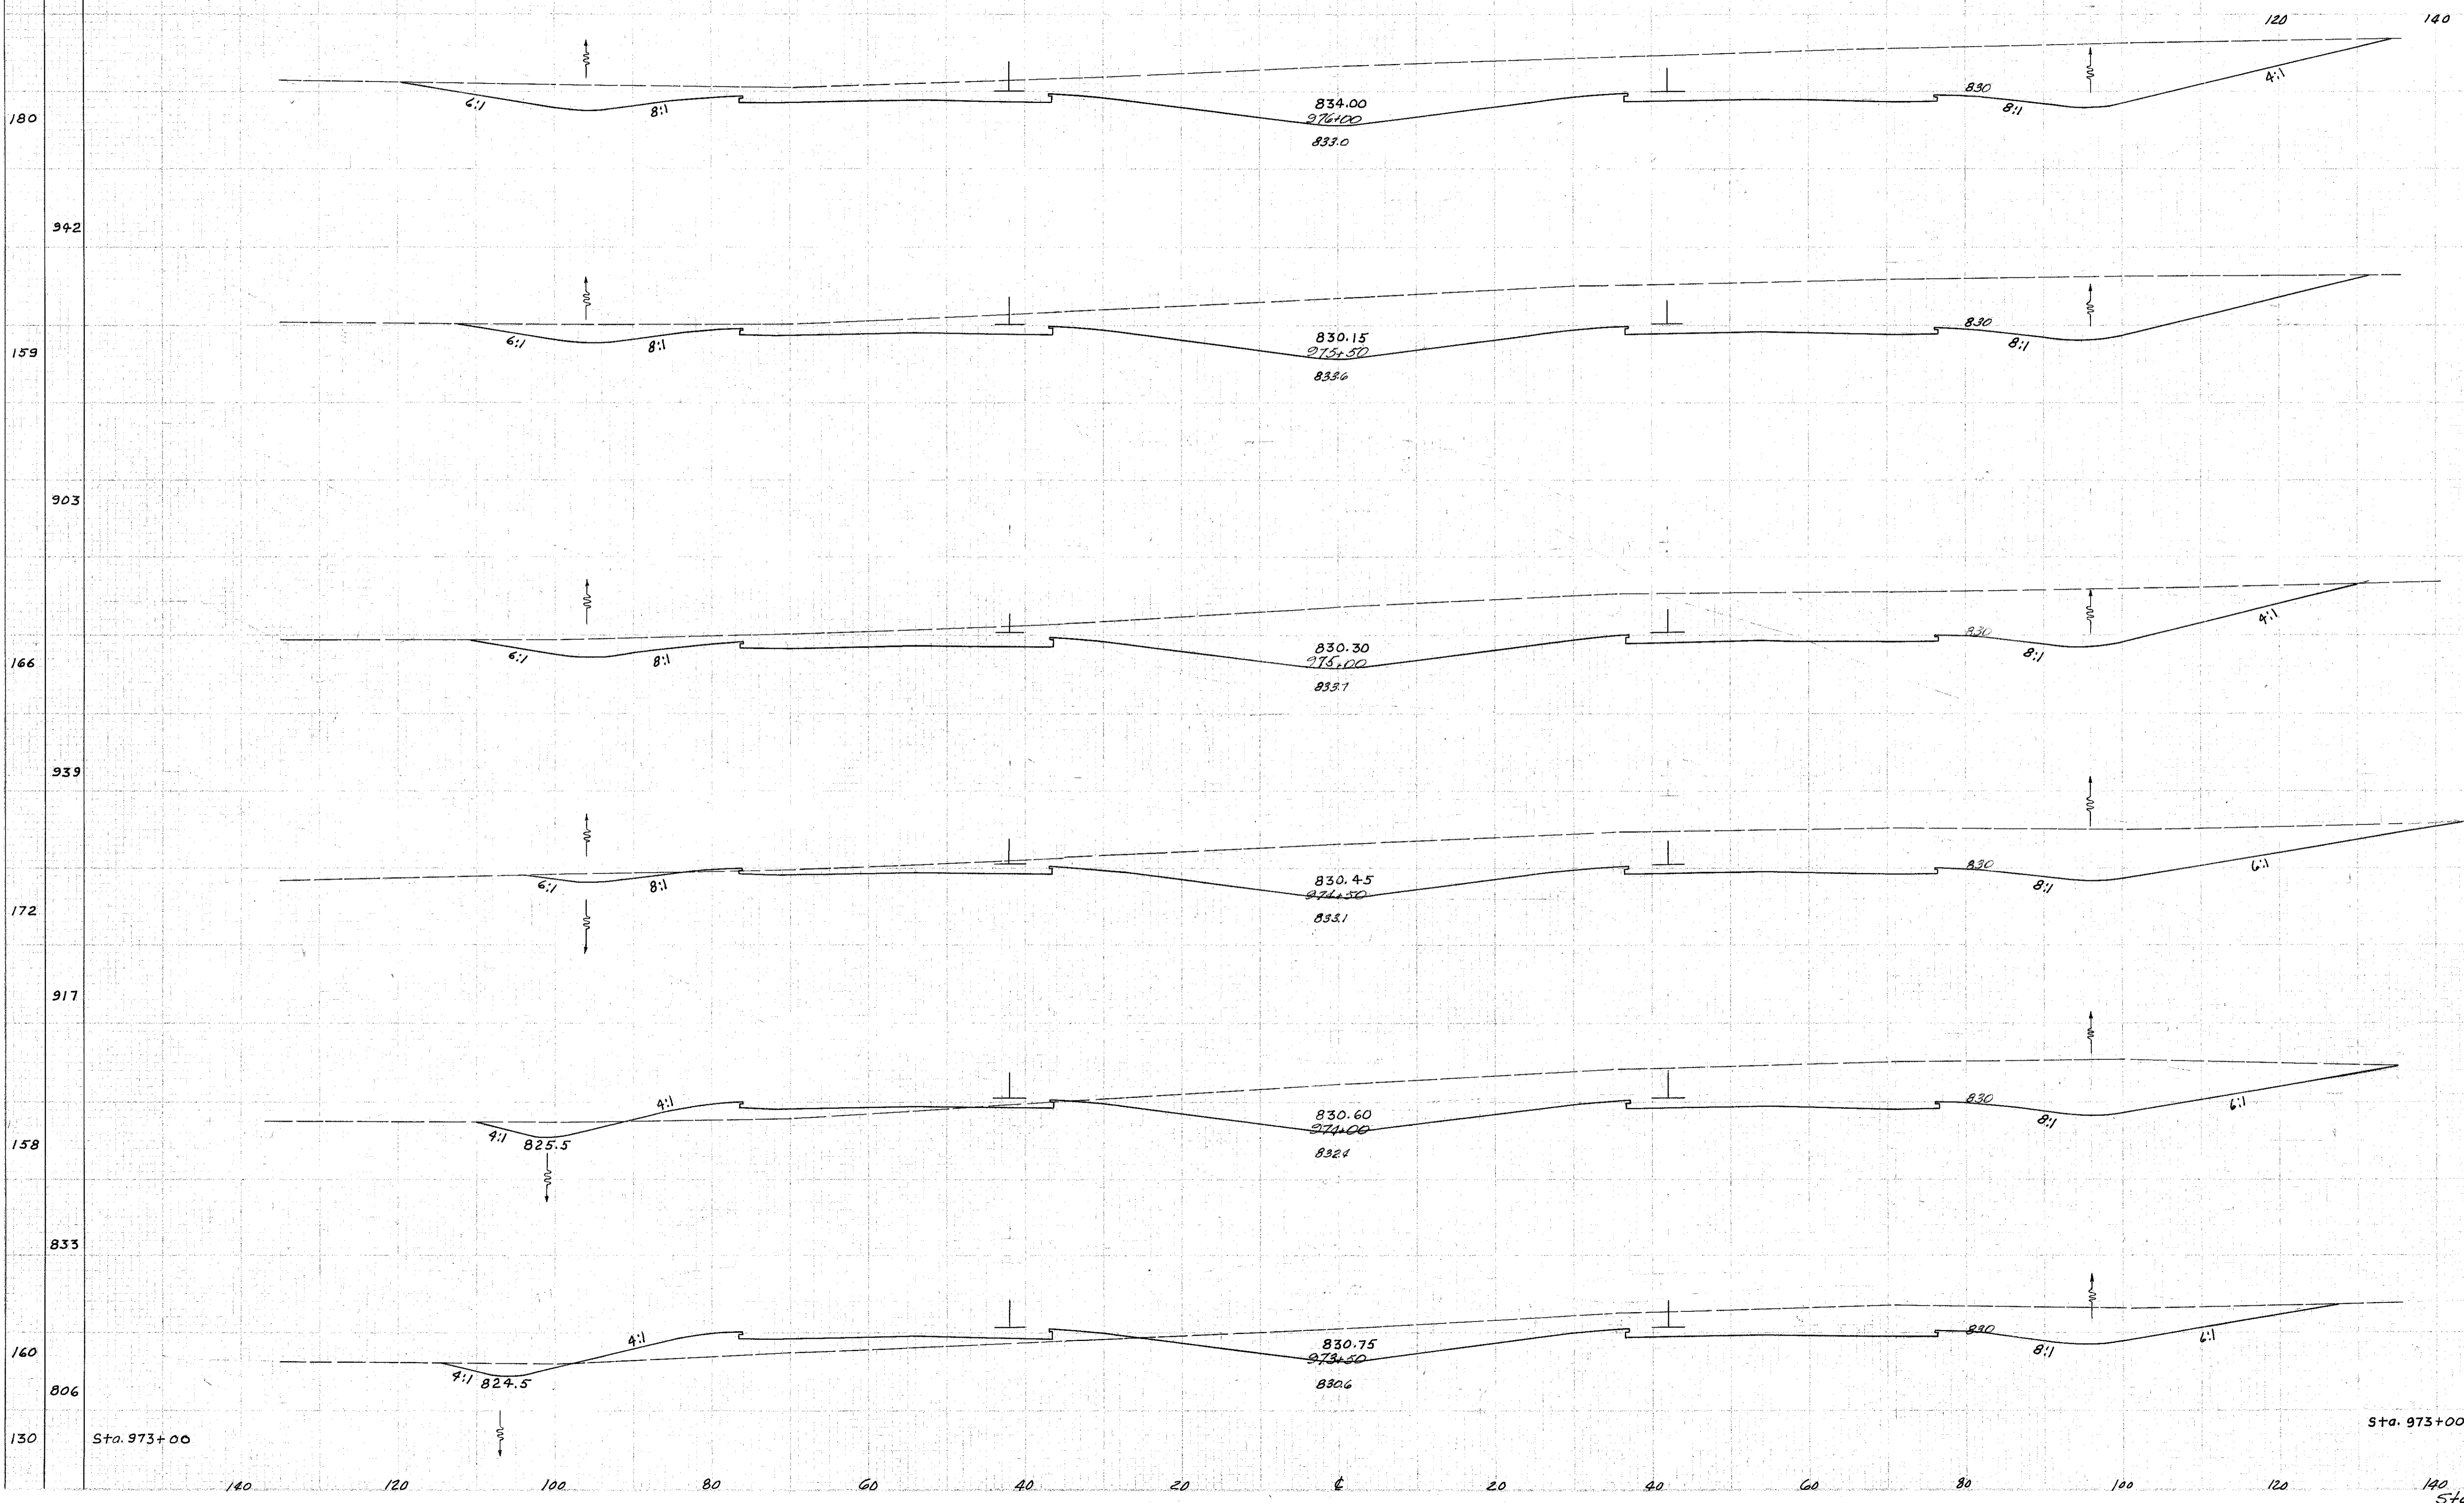

END AREA	CU. YDS.	
	Cut	Fill
1129		
		2050
1084		
		1984
1058		
		1828
916	0	
		1588 44
798	47	
		1179 143
475	107	
		757 176
342	83	

Sta. 973+00

Sta. 973+00

Sta. 973+50 to 976+00