


SEEDING
Width 14:1

LAKE COUNTY
LAK-1-22.60

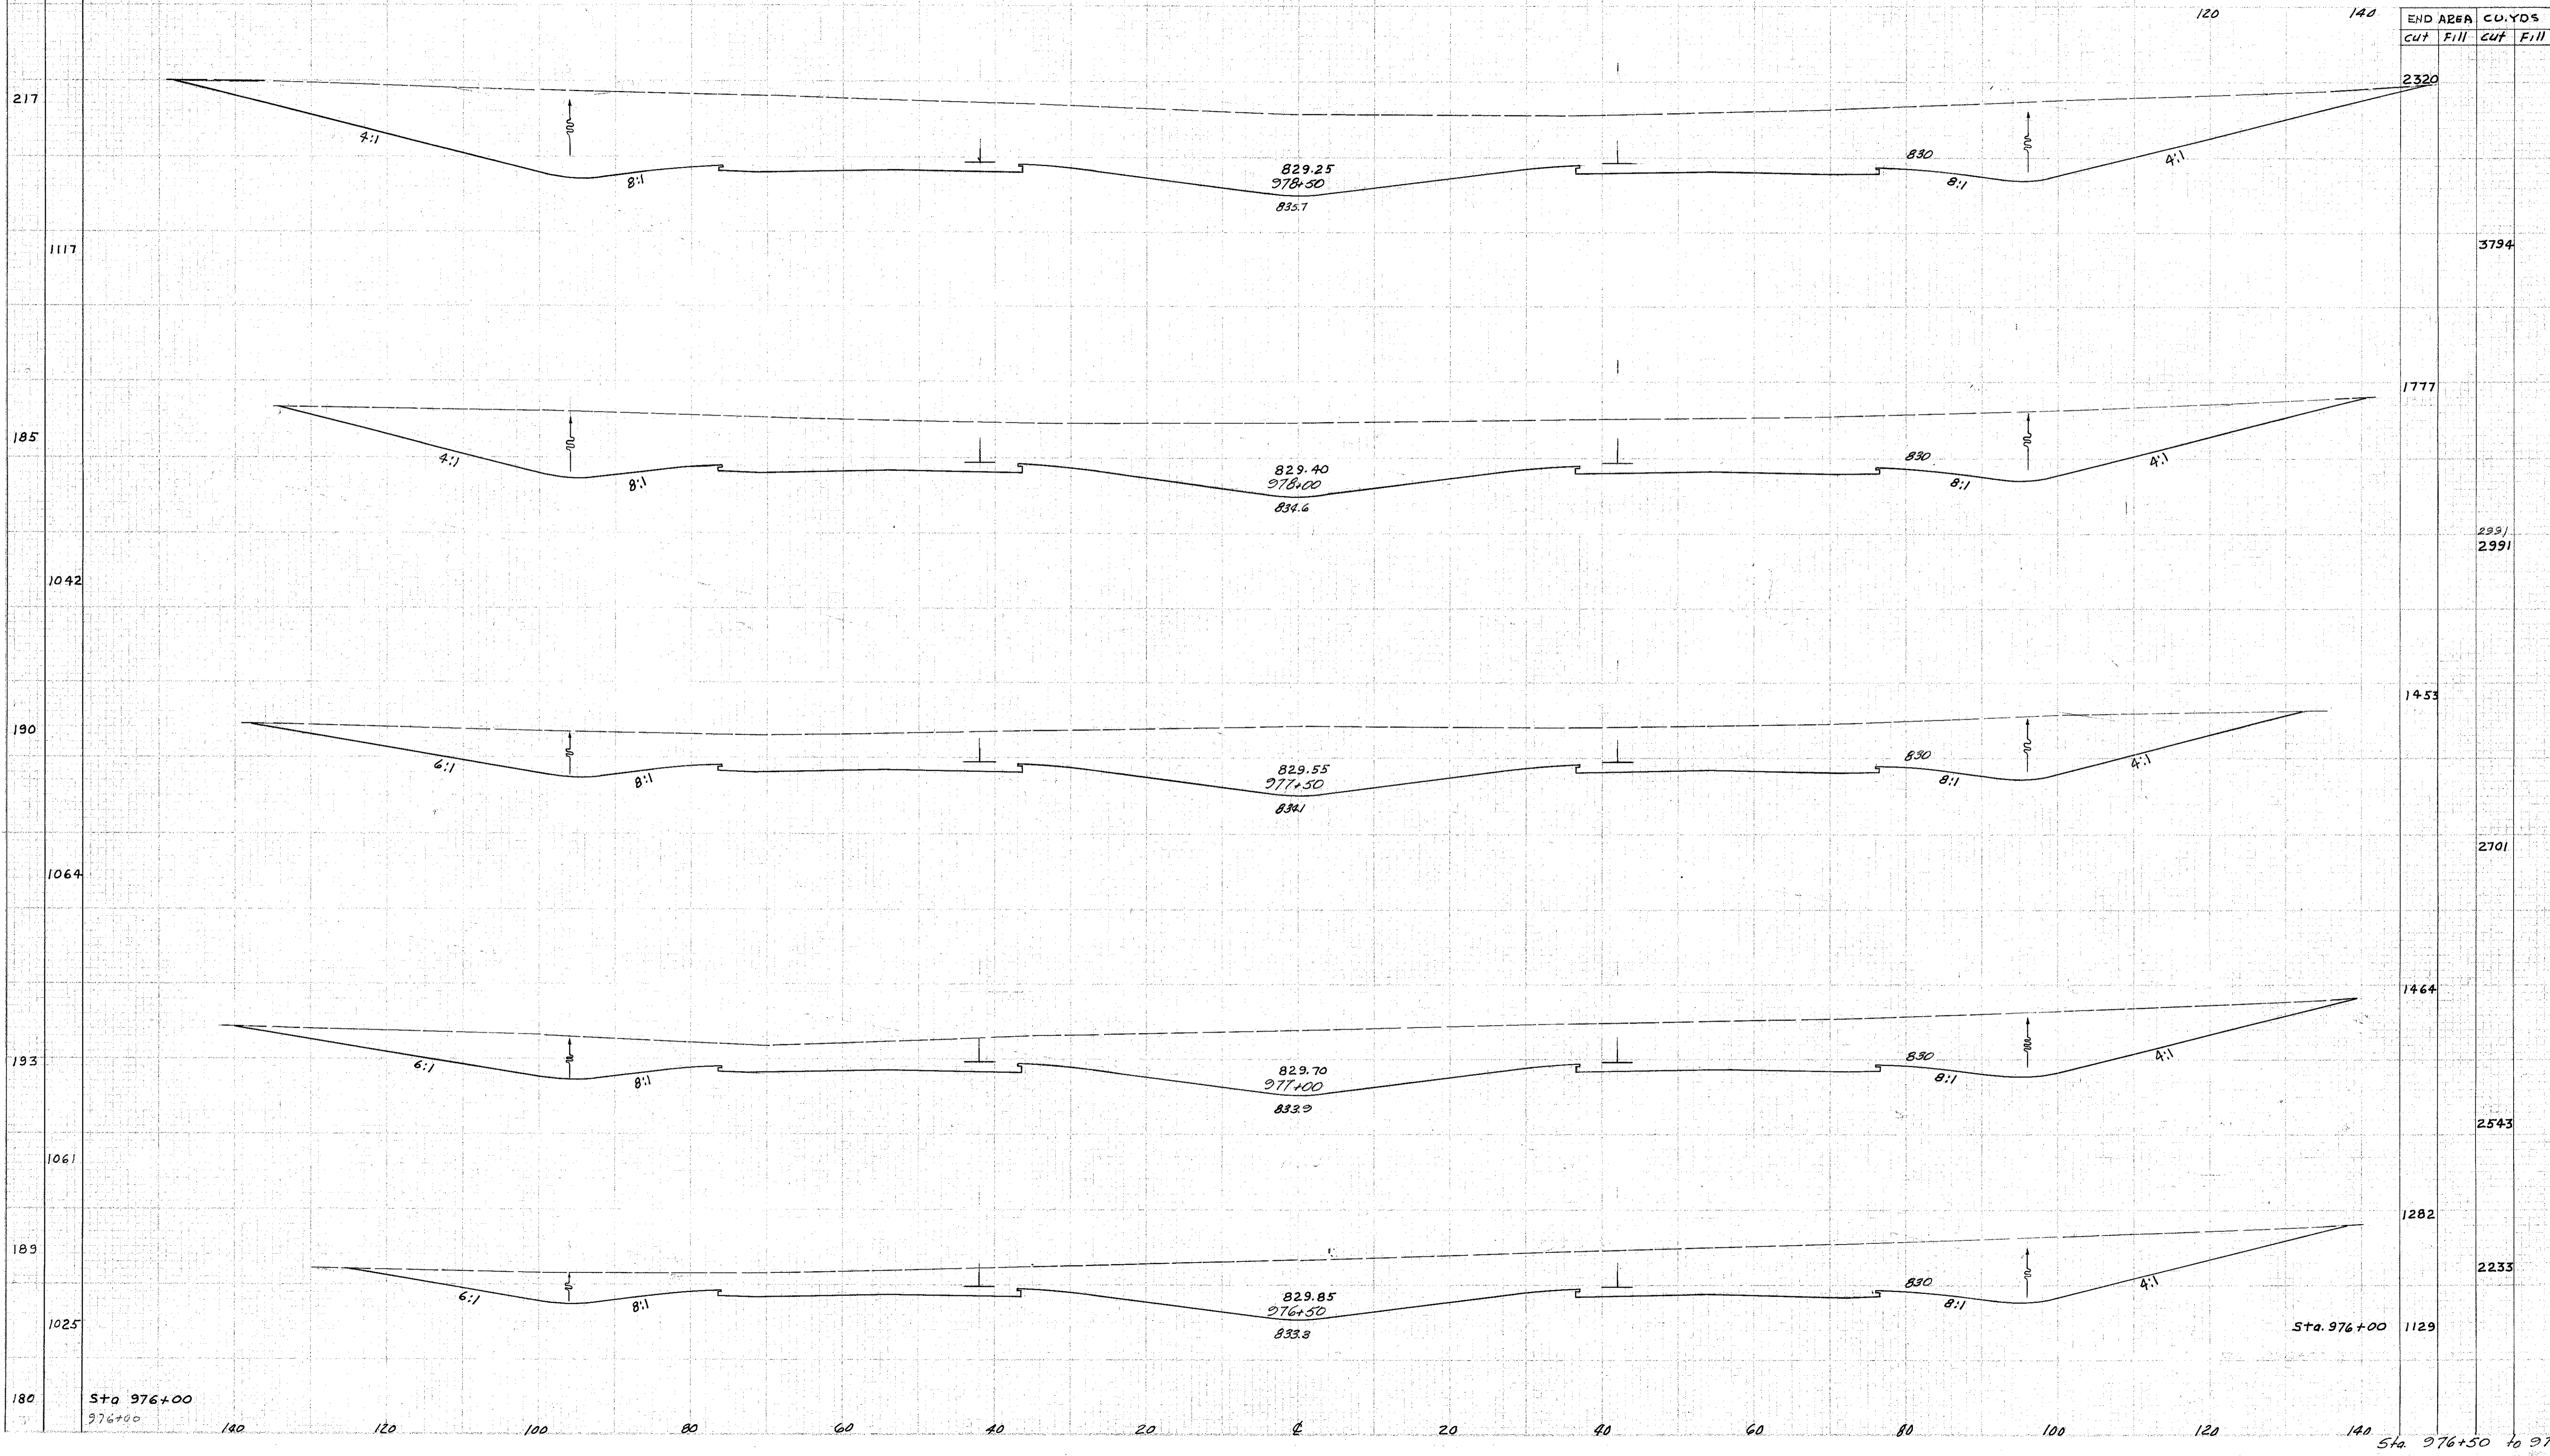

END AREA		CU. YDS	
Cut	Fill	Cut	Fill

2320			
1117		3794	
185		2991	
1042			
190		1455	
1064		2701	
193		1464	
1061		2543	
189		1282	
1025		2233	
180		1129	

Sta. 976+00
976+00

Sta. 976+00

Sta. 976+50 to 978+50