


SEEDING 140 120 100 80 60 40 20 0 20 40 60 80 100

LAKE COUNTY
LAK-1-22.60

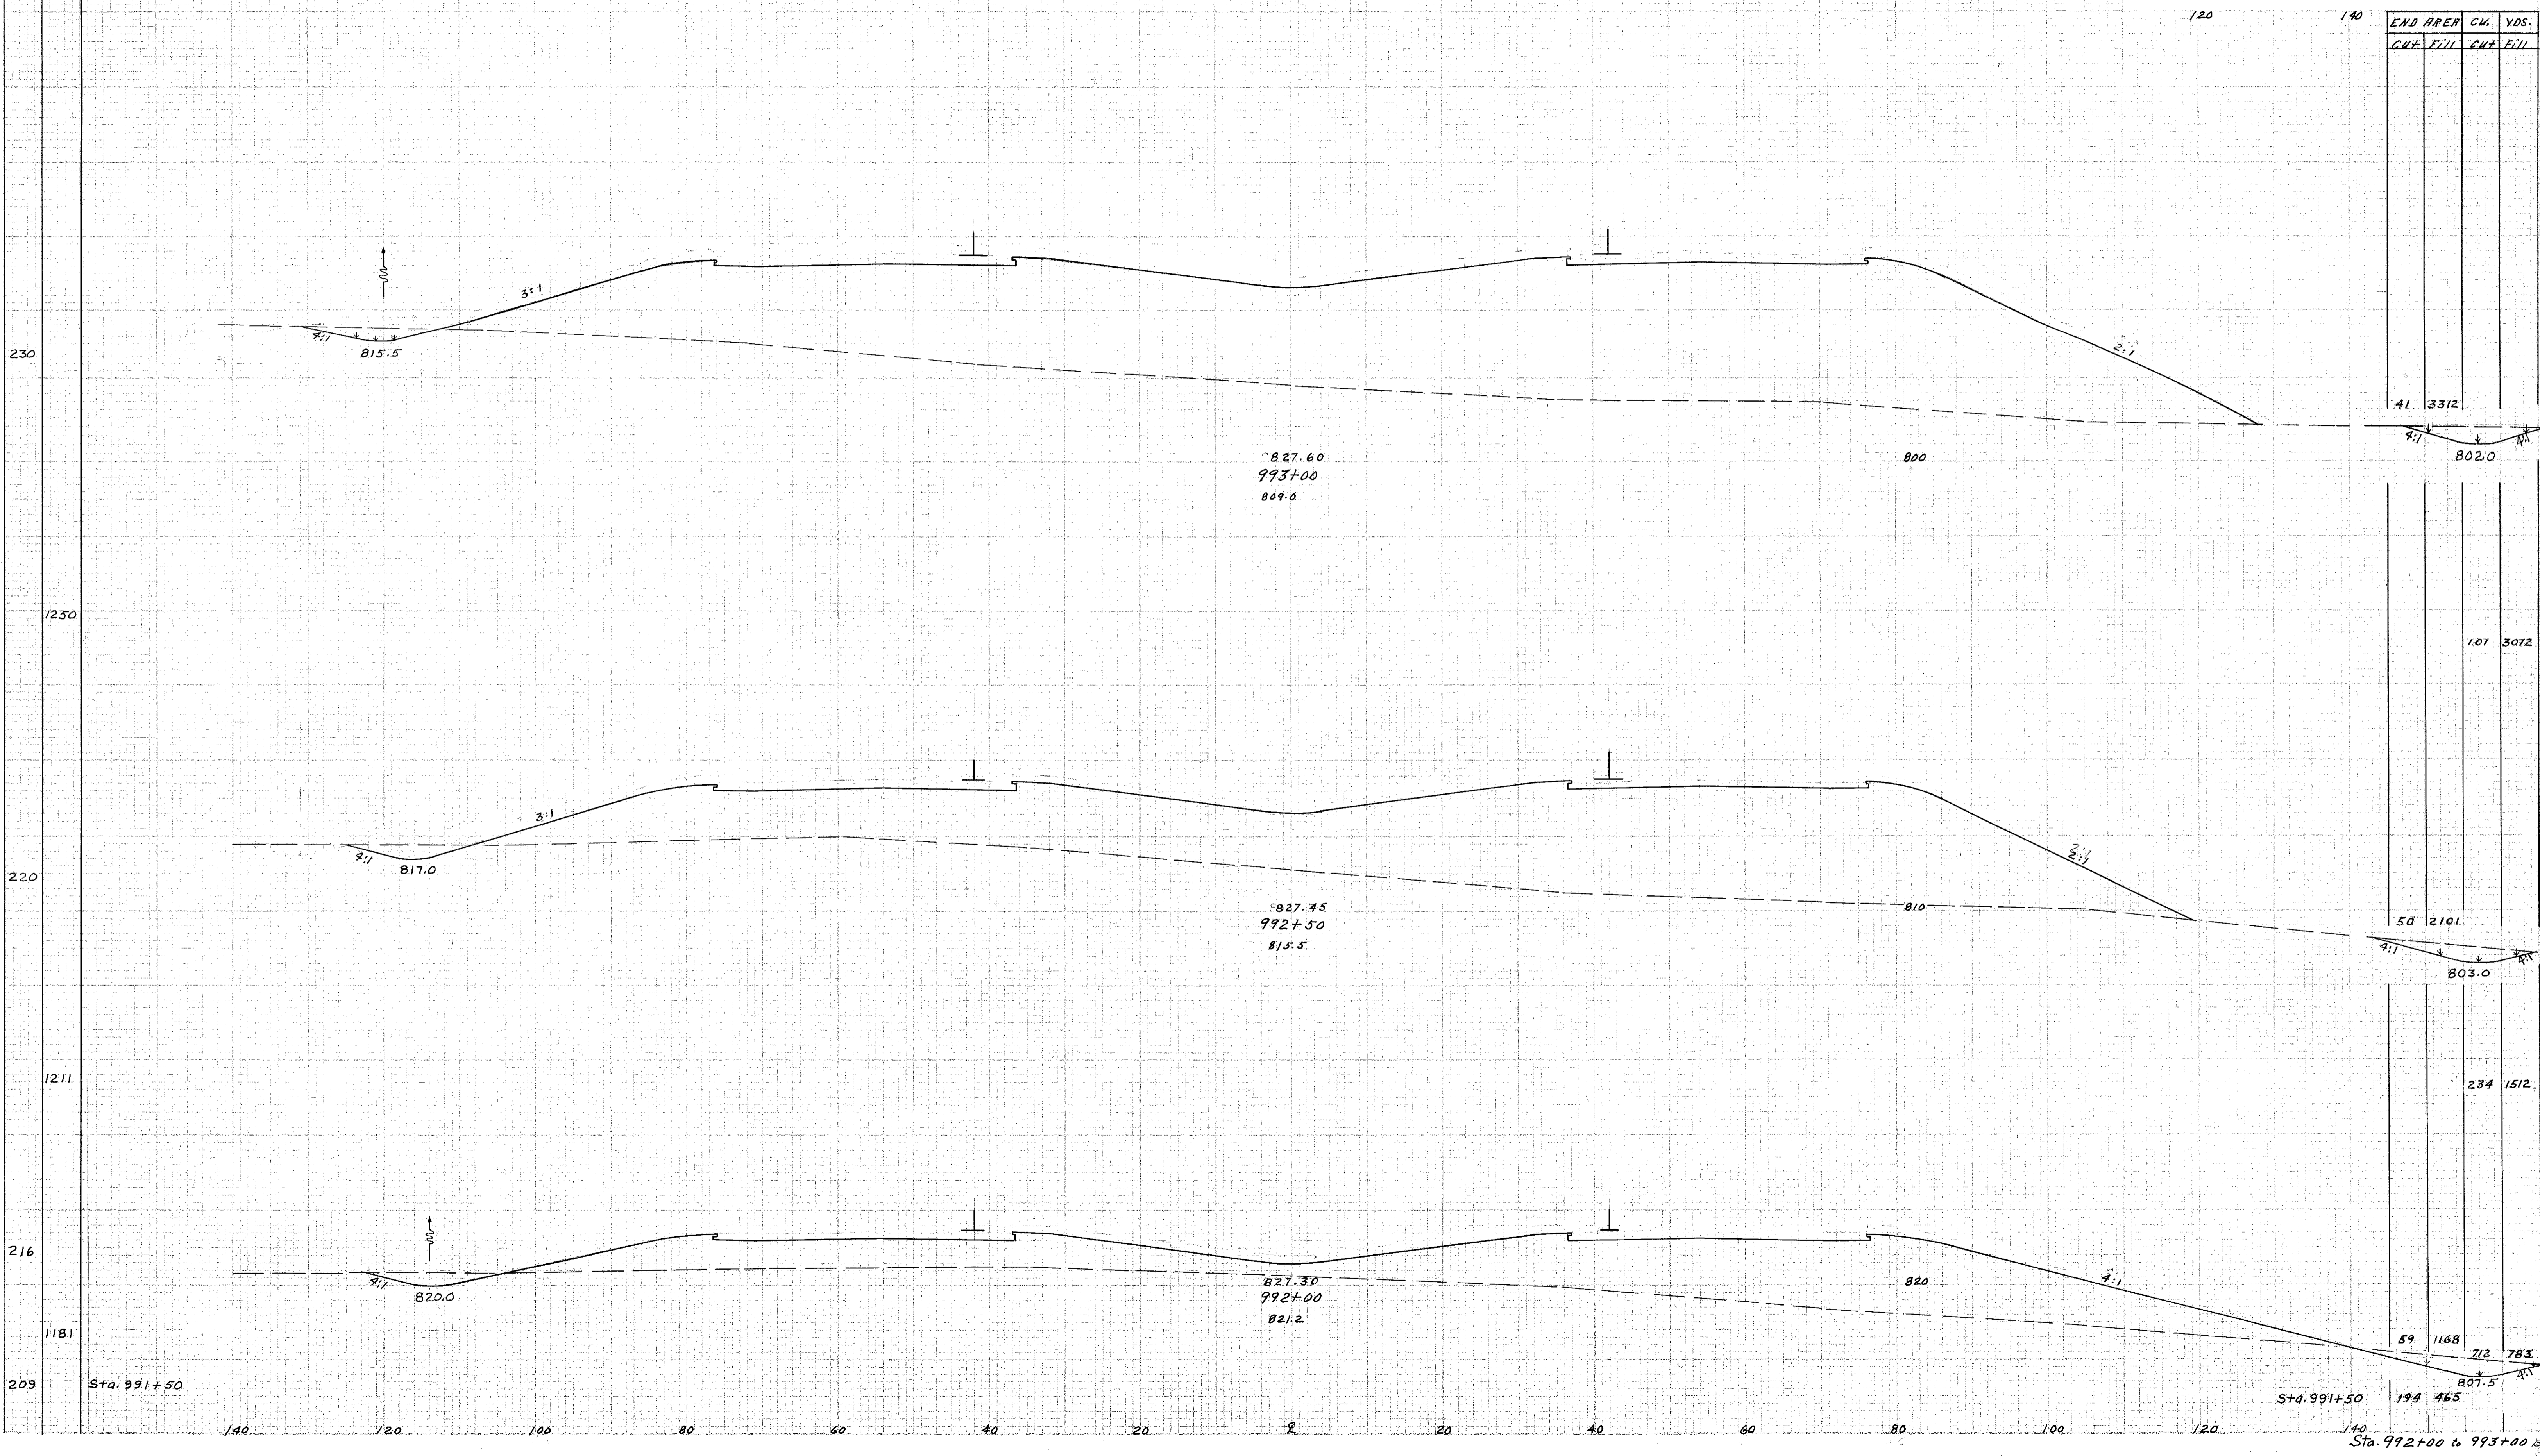

END AREA	CUT	FILL	YDS.
----------	-----	------	------

41	3312		
41		802.0	
50	2101		
50		803.0	
59	1168	712	783
59		807.5	
194	465		
194		807.5	

Sta. 991+50

Sta. 991+50

Sta. 992+00 to 993+00

Handwritten notes: 10/6/58