


SEEDING
END
STA.

280 260 240 220 200 180 160 140 120 100 80 60 40

FEEL. NO.	STATE	PROJECT
2	OHIO	ACT-1103 (29)

104
280

LAKE COUNTY
LAK-I-22.60

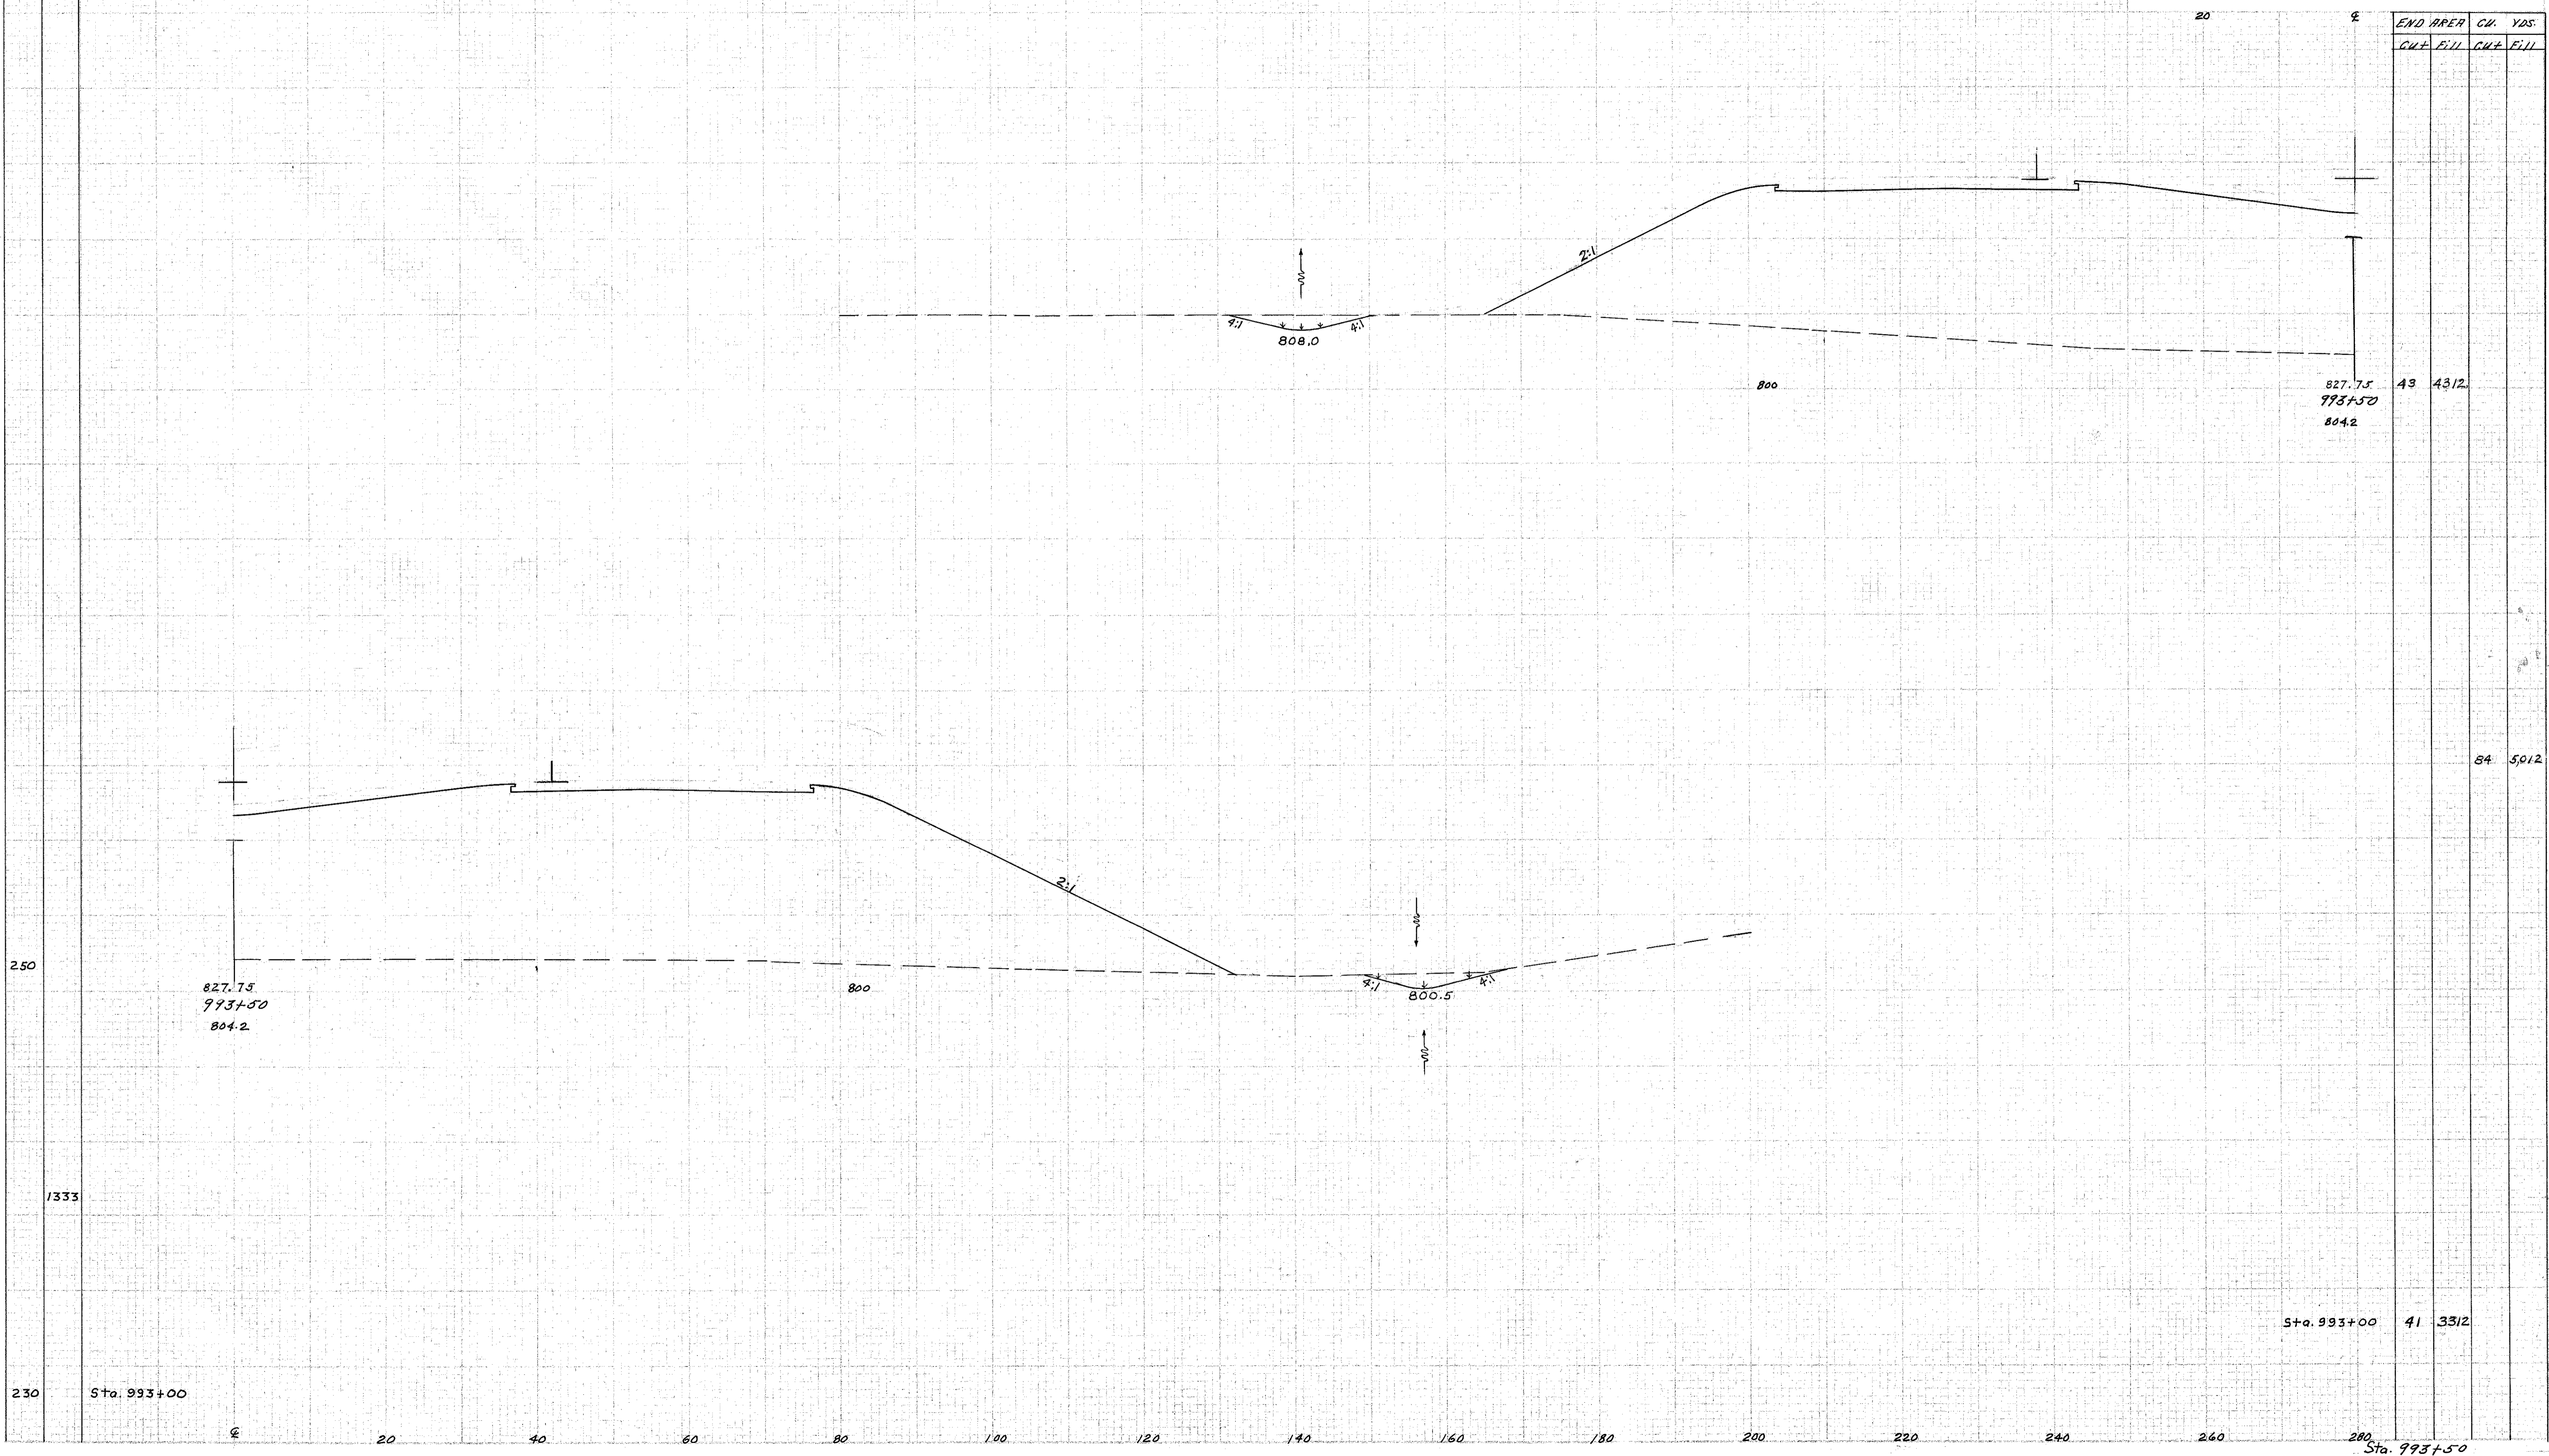

END AREA
CU. YDS.

CUT FILL CUT FILL

827.75
993+50
804.2
43 4312

84 5012

827.75
993+50
804.2

800.5

Sta. 993+00 41 3312

Sta. 993+00

Sta. 993+50

20 40 60 80 100 120 140 160 180 200 220 240 260 280

Handwritten notes: 1333, 6-12-58