


SEEDING 290 260 240 220 200 180 160 140 120 100 80 60 40

NO. OF STRIPS	SHEET	PROJECT
2	OHIO	HCI-1103 C291

107  
280

LAKE COUNTY  
LAK-1-22.60

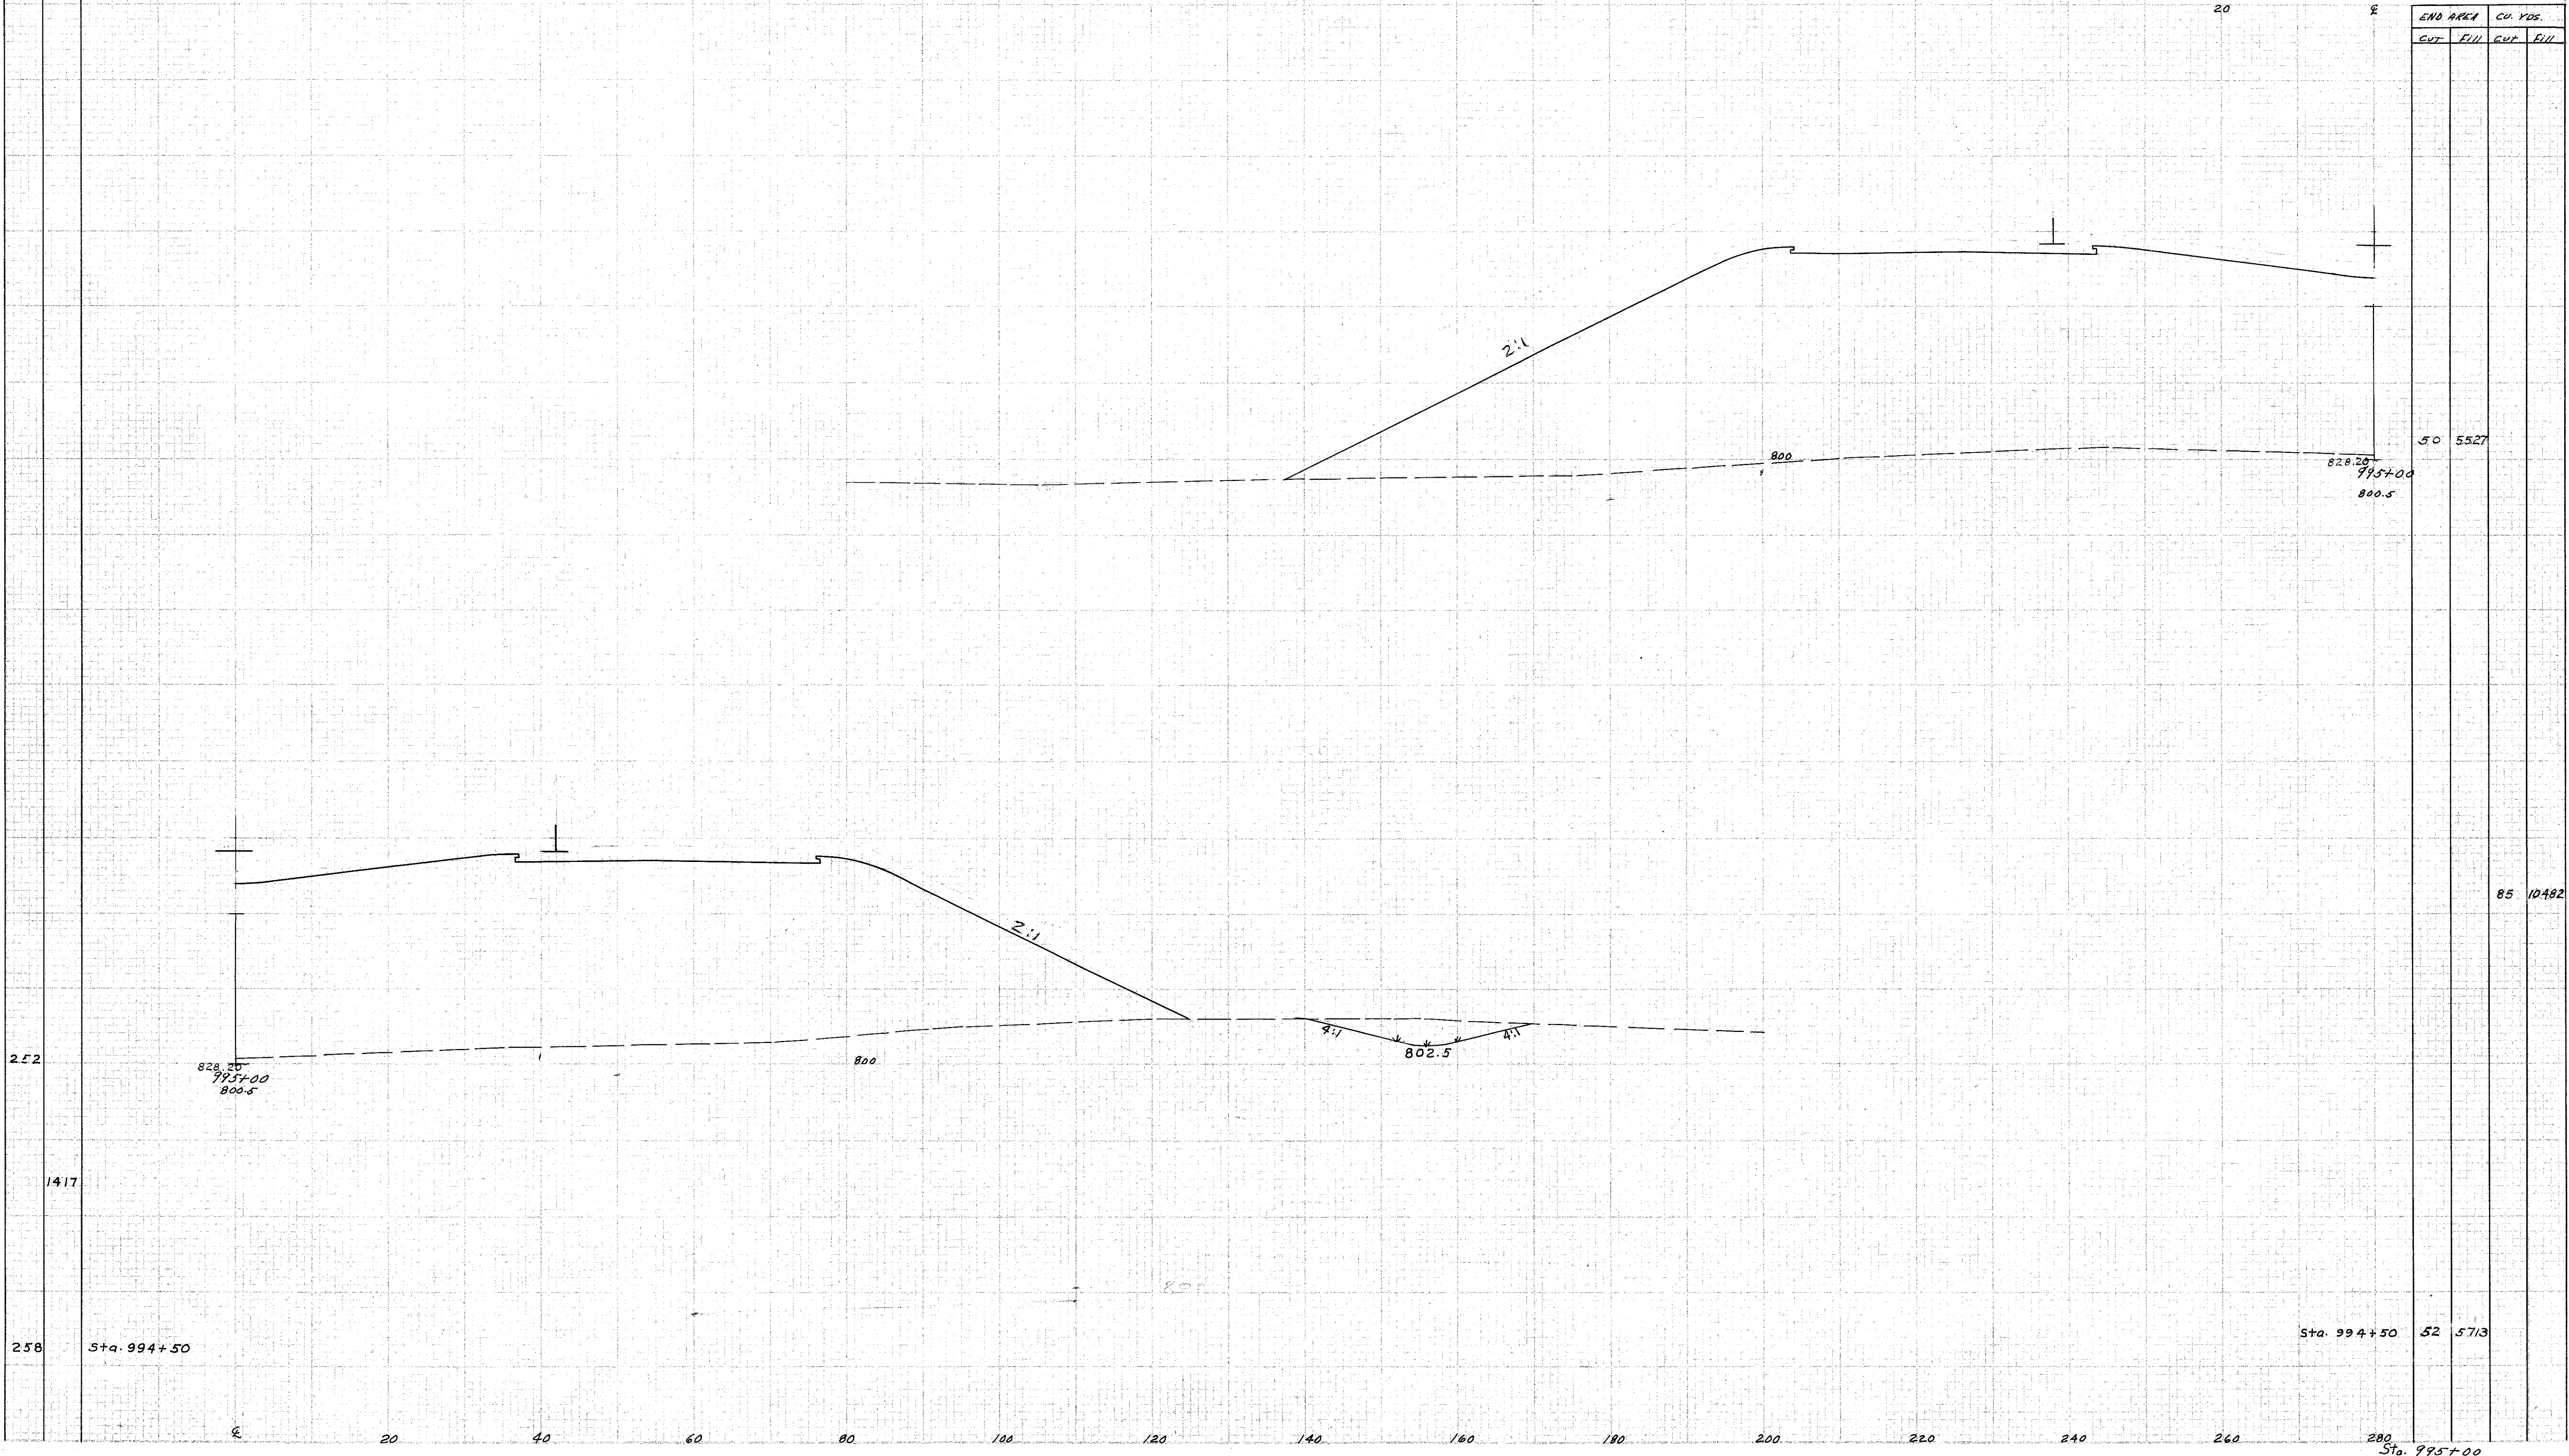

*Handwritten note:* 6-12-58 DJM

543