


SEEDING 280 260 240 220 200 180 160 140 120 100 80 60 40

PLAN NO. DIVISION	STATE	PROJECT
2	OHIO	HCI-1103 C293

109  
280

LAKE COUNTY  
LAK-F 22.60

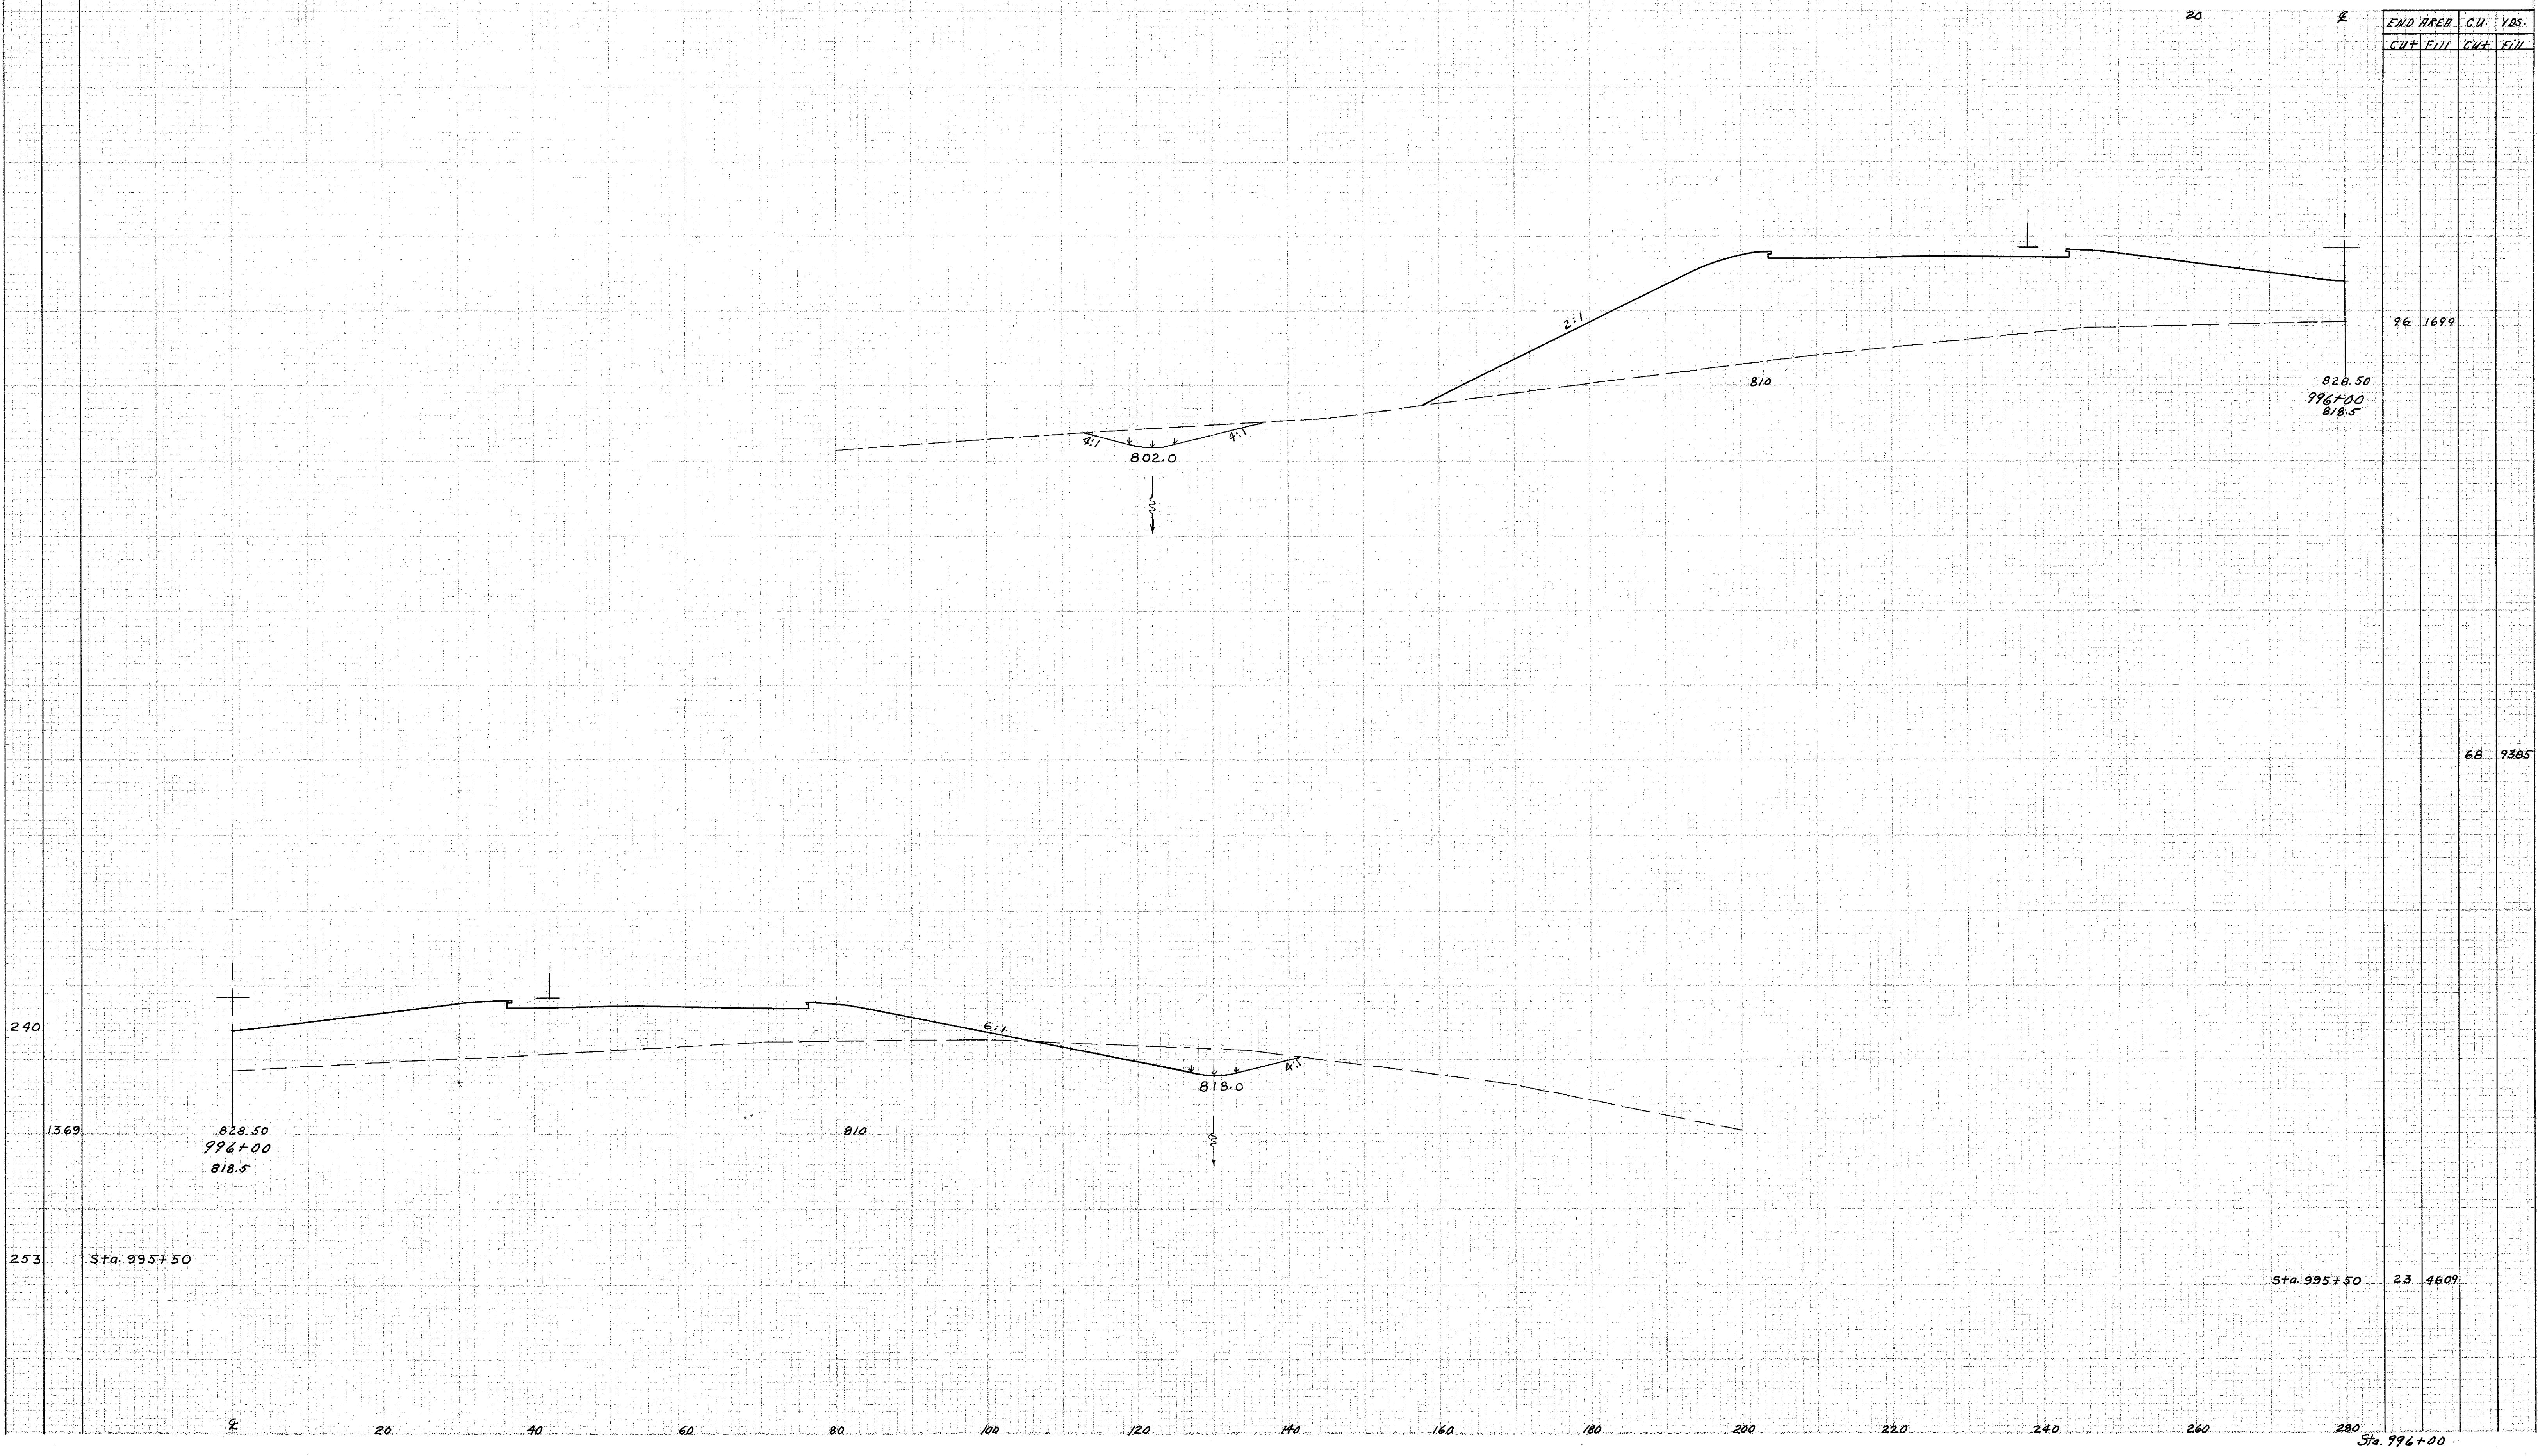

END AREA		CU. YDS.	
CUT	FILL	CUT	FILL

96 1699  
828.50  
996+00  
818.5

68 9385

240

1369

828.50  
996+00  
818.5

253

Sta. 995+50

810

818.0

Sta. 995+50 23 4609

Sta. 996+00

6-12-58  
 6-12-58