


SEEDING  
 1/2  
 1/2

280 260 240 220 200 180 160 140 120 100 80 60 40

PLAN NO.	STATE	PROJECT	110 280
2	OHIO	ACI-1103 (29)	

LAKE COUNTY  
 LAK-1-2260

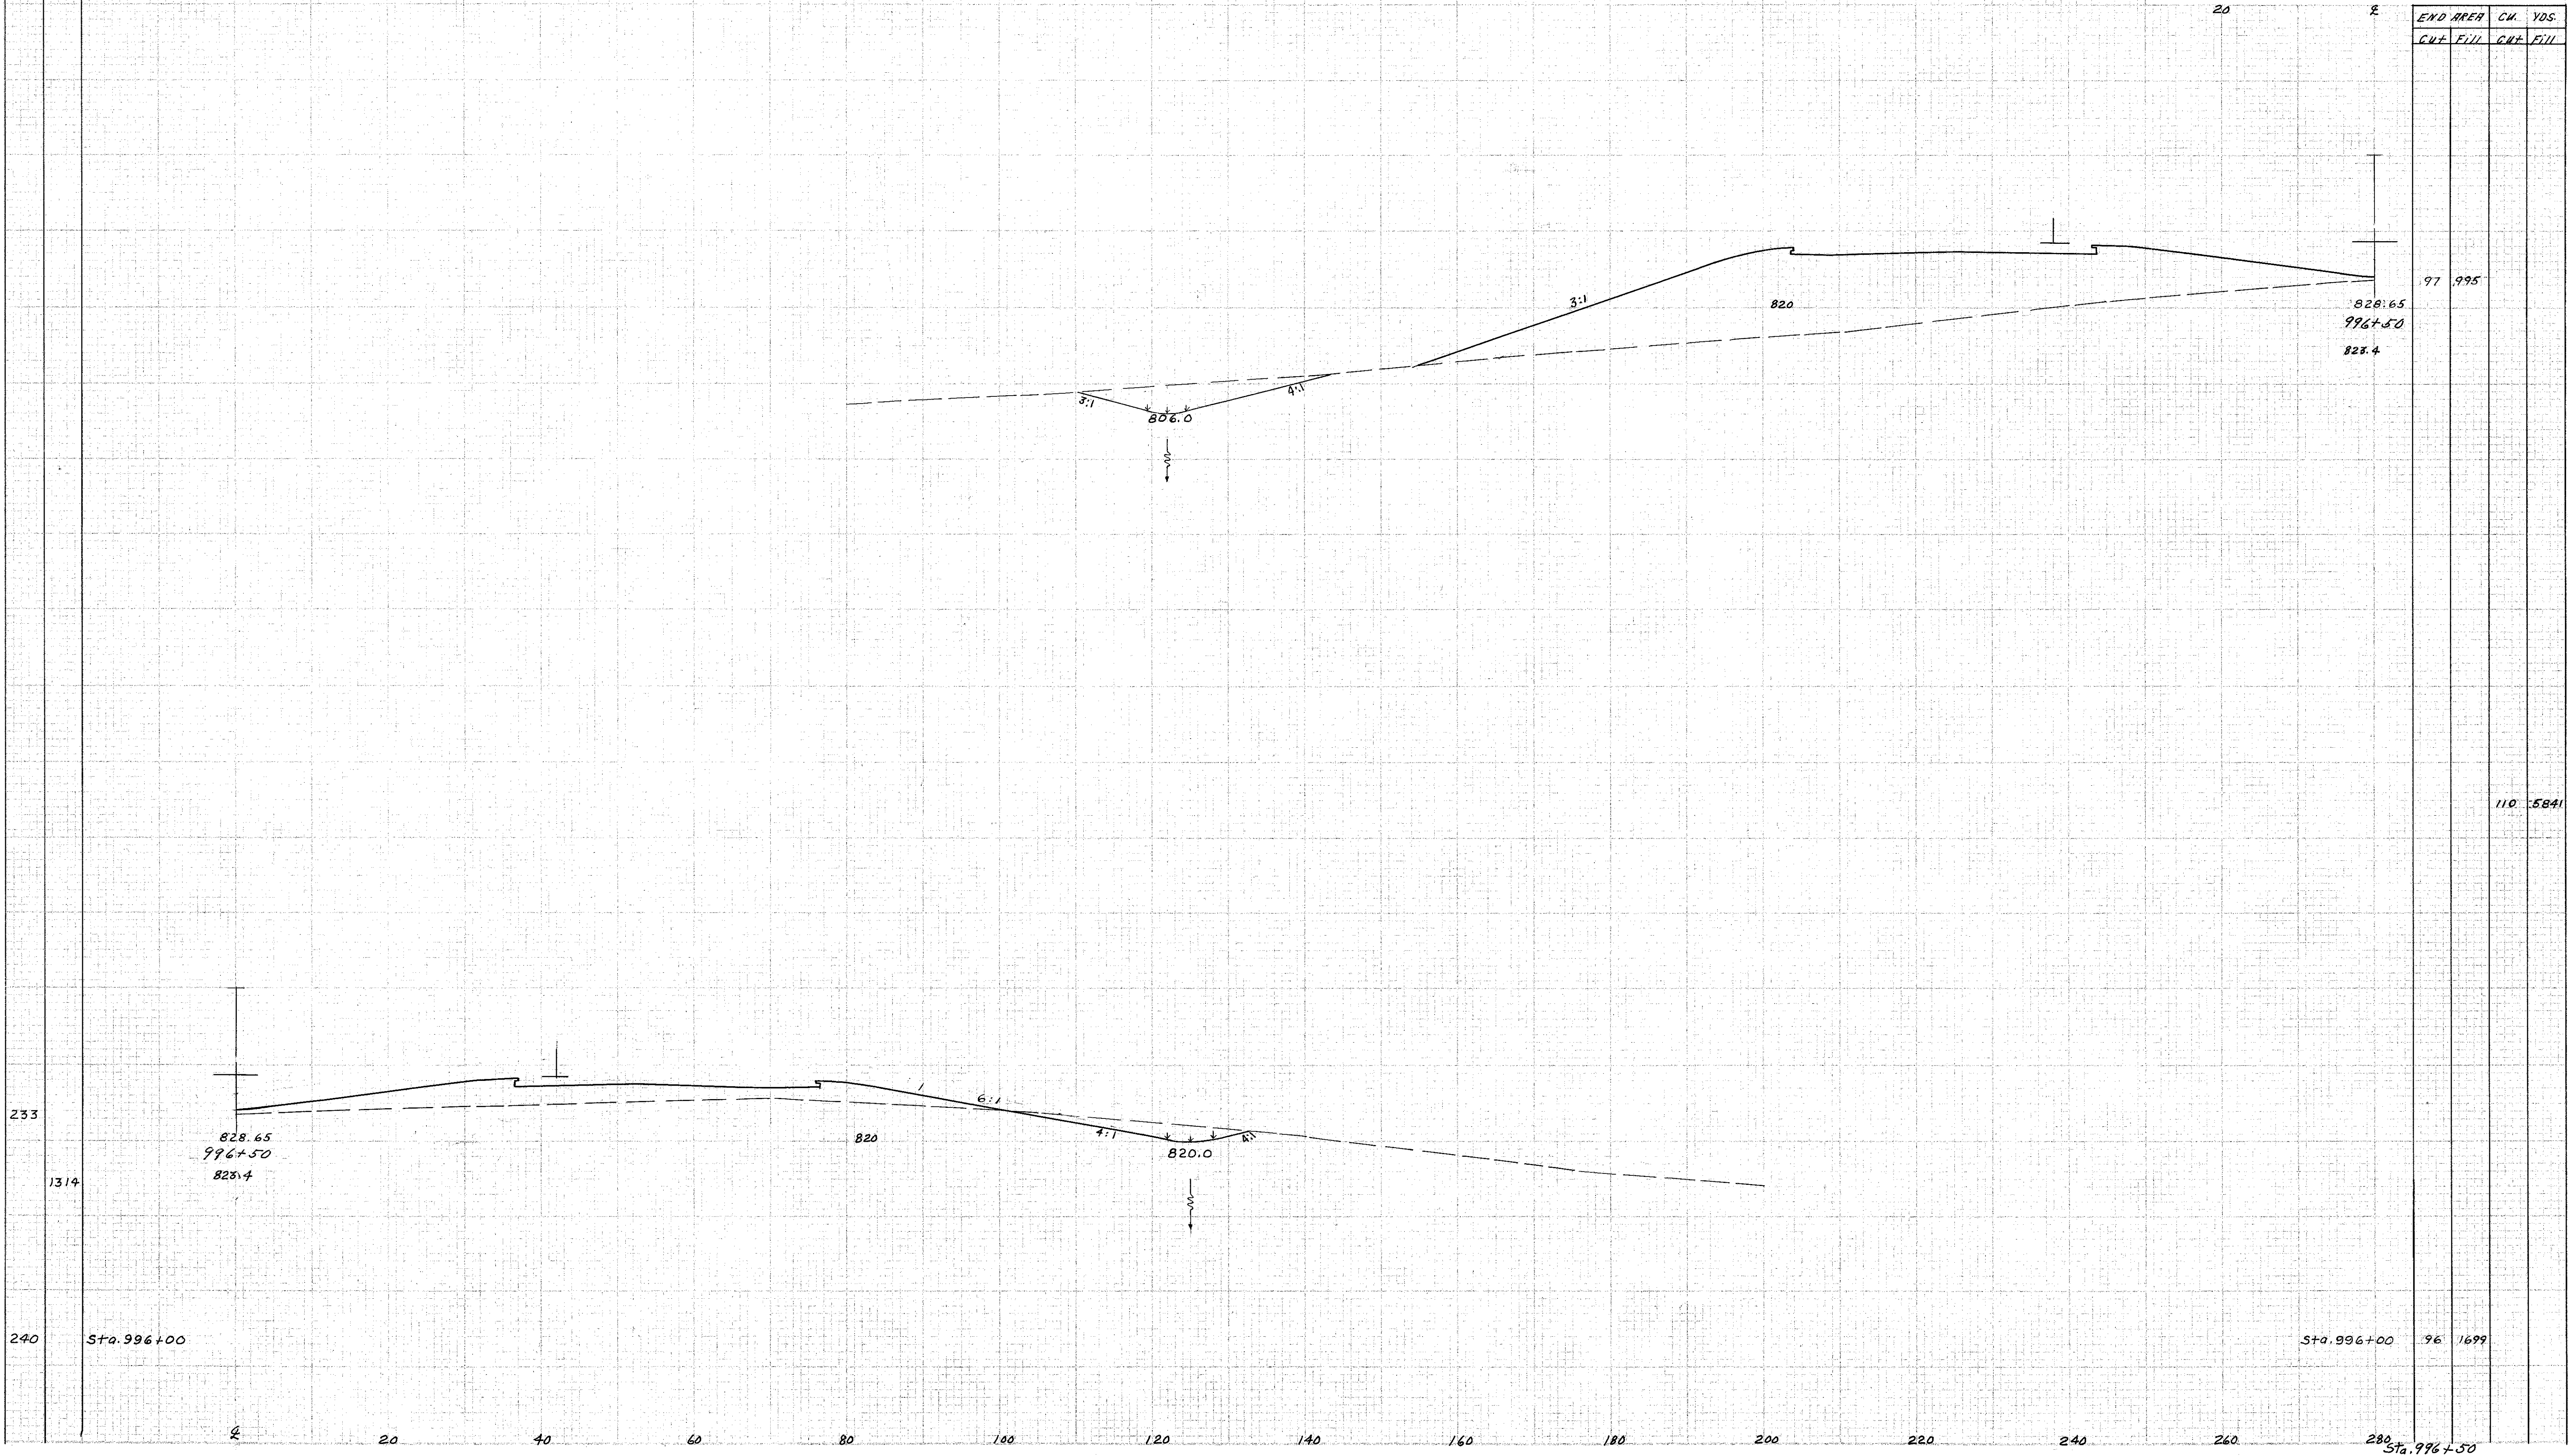

Checked by: [Signature]  
 Date: 6-12-53

Sta. 100