


280 260 240 220 200 180 160 140 120 100 80 60 40

USE OR PROJECT	STATE	PROJECT
C	OHIO	ACI-1103 (29)

111  
280

LAKE COUNTY  
LAK-1-22.60

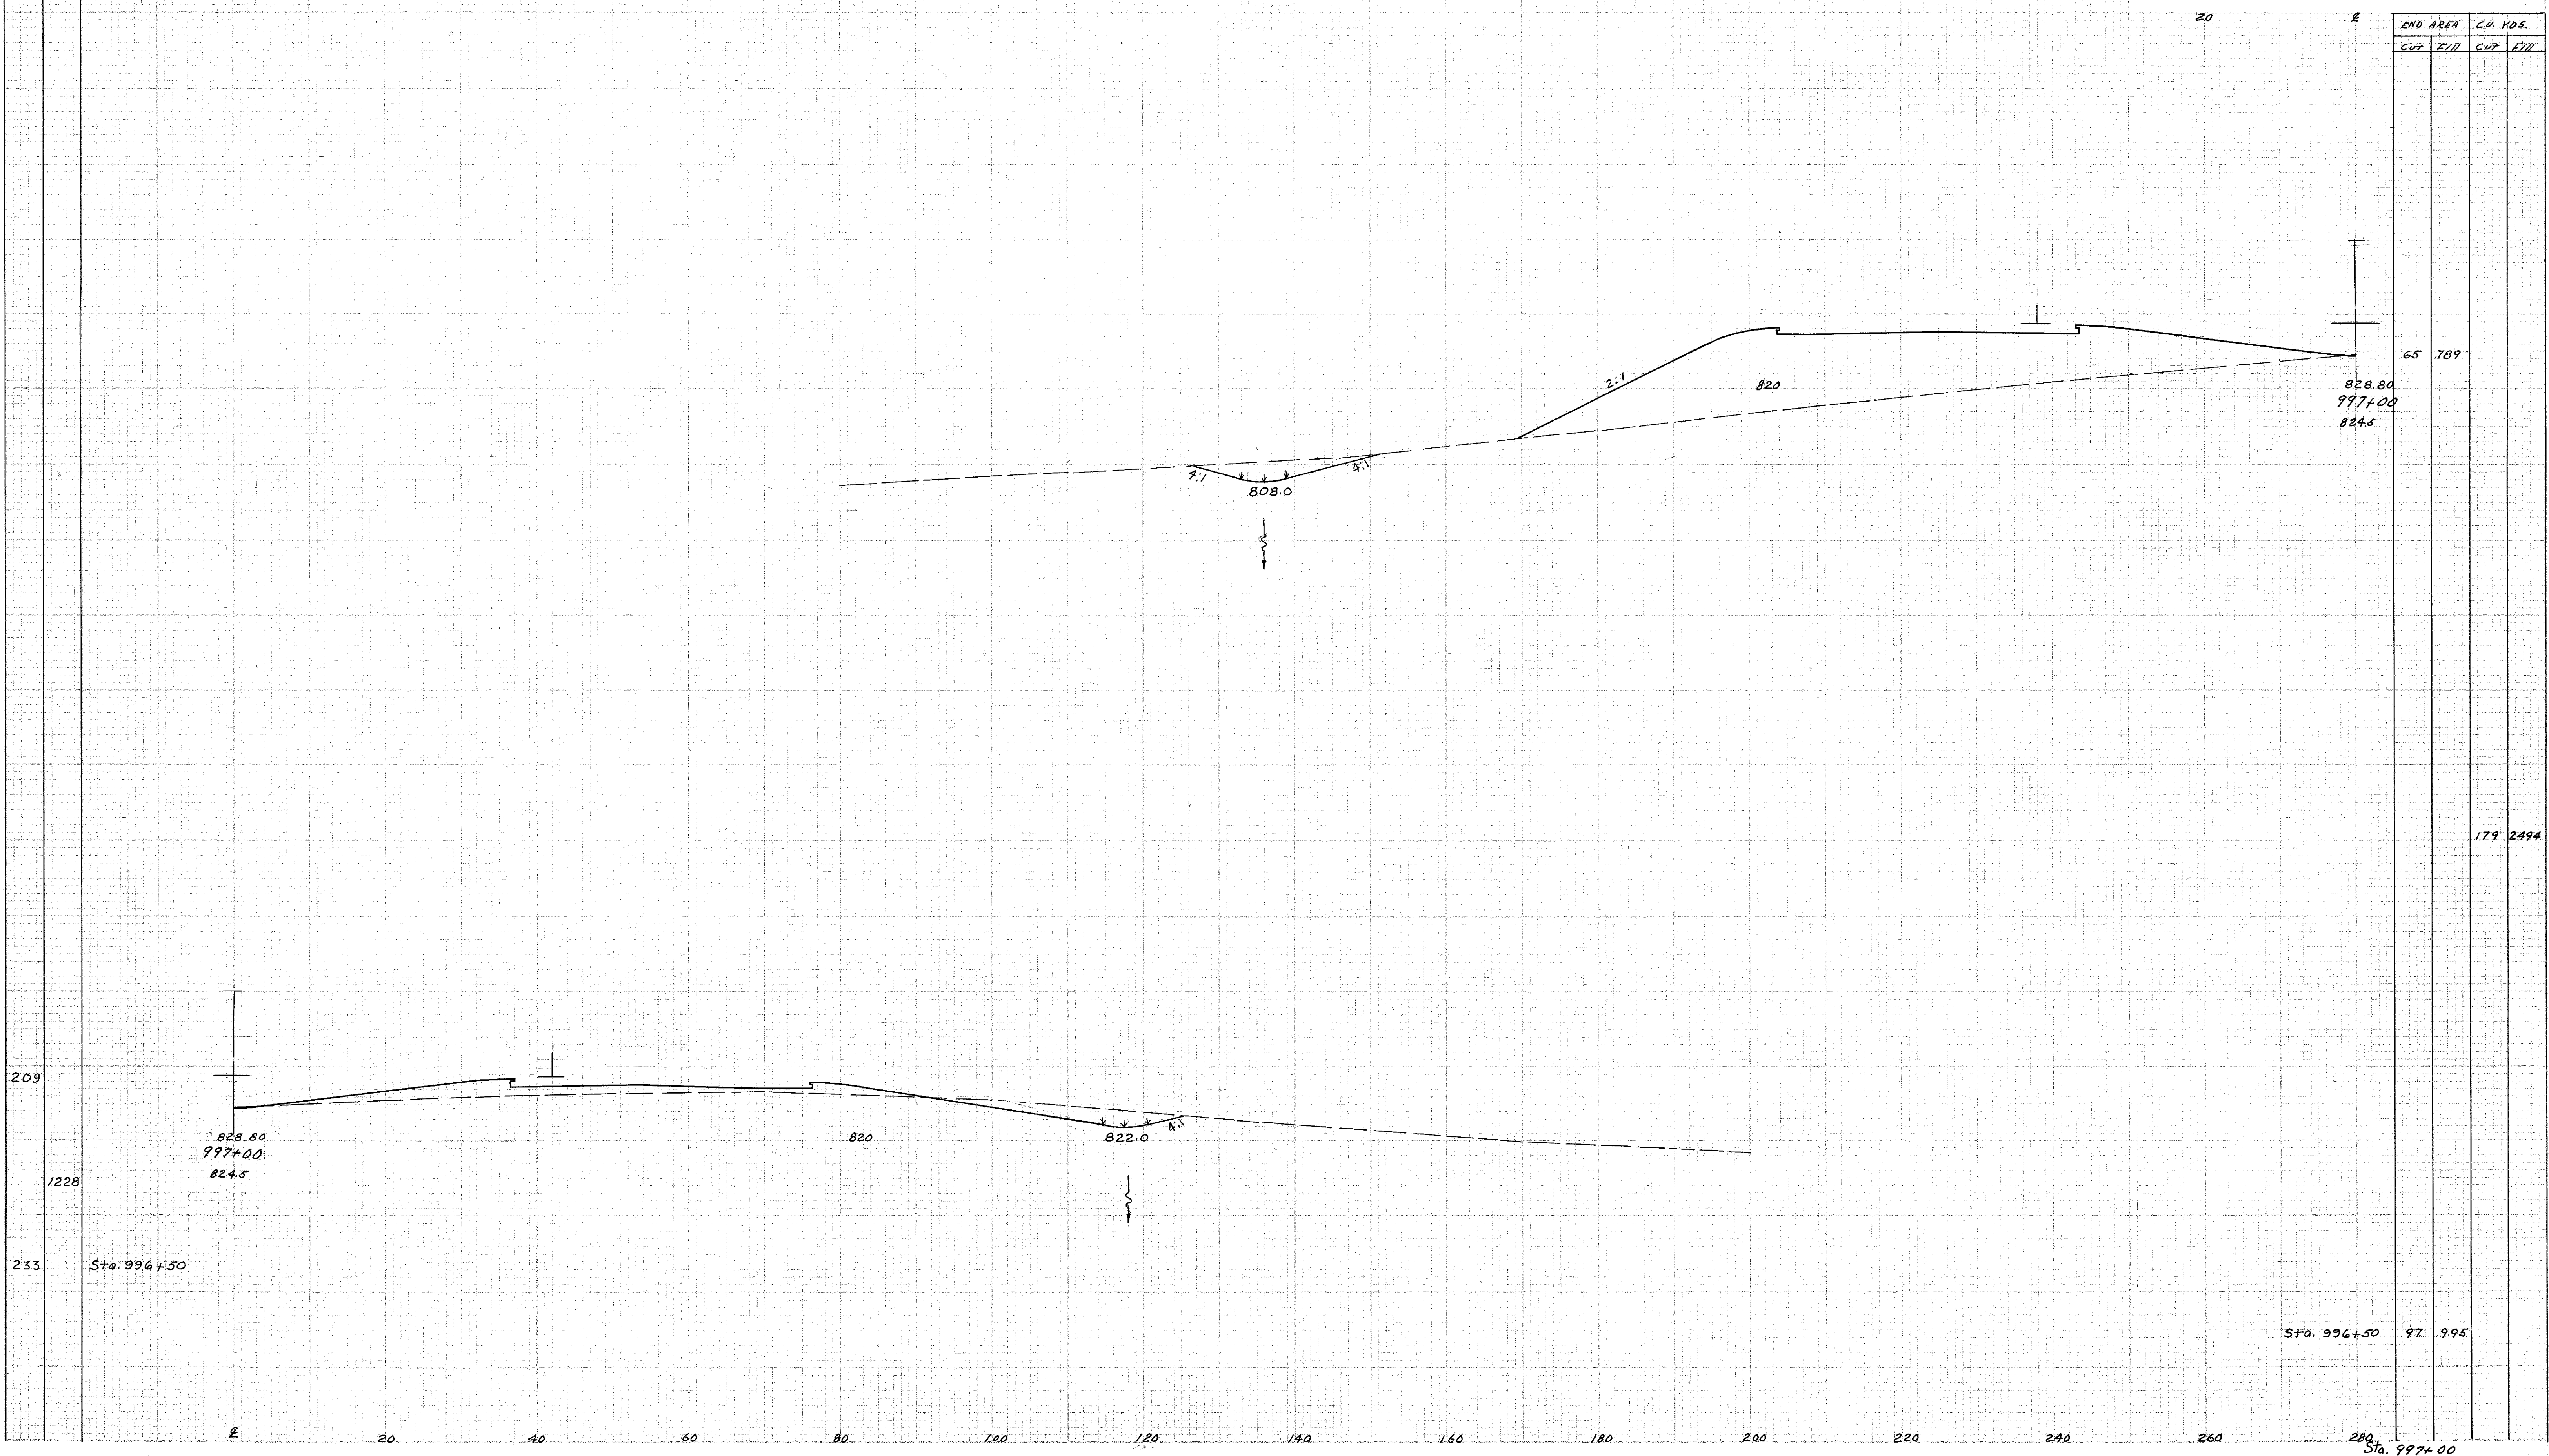

END AREA		CU. YDS.	
CUT	FILL	CUT	FILL

65 789  
828.80  
997+00  
824.5

179 2494

209  
828.80  
997+00  
824.5

233 Sta. 996+50

Sta. 996+50 97 995

Sta. 997+00

672-60-BWS