


SEEDING  
END WIDTH  
SS

NO. OF STATIONS  
2  
DATE  
OCTO  
PROJECT  
RCI-1103 (29)

115  
280

LAKE COUNTY  
LAK-1-2260

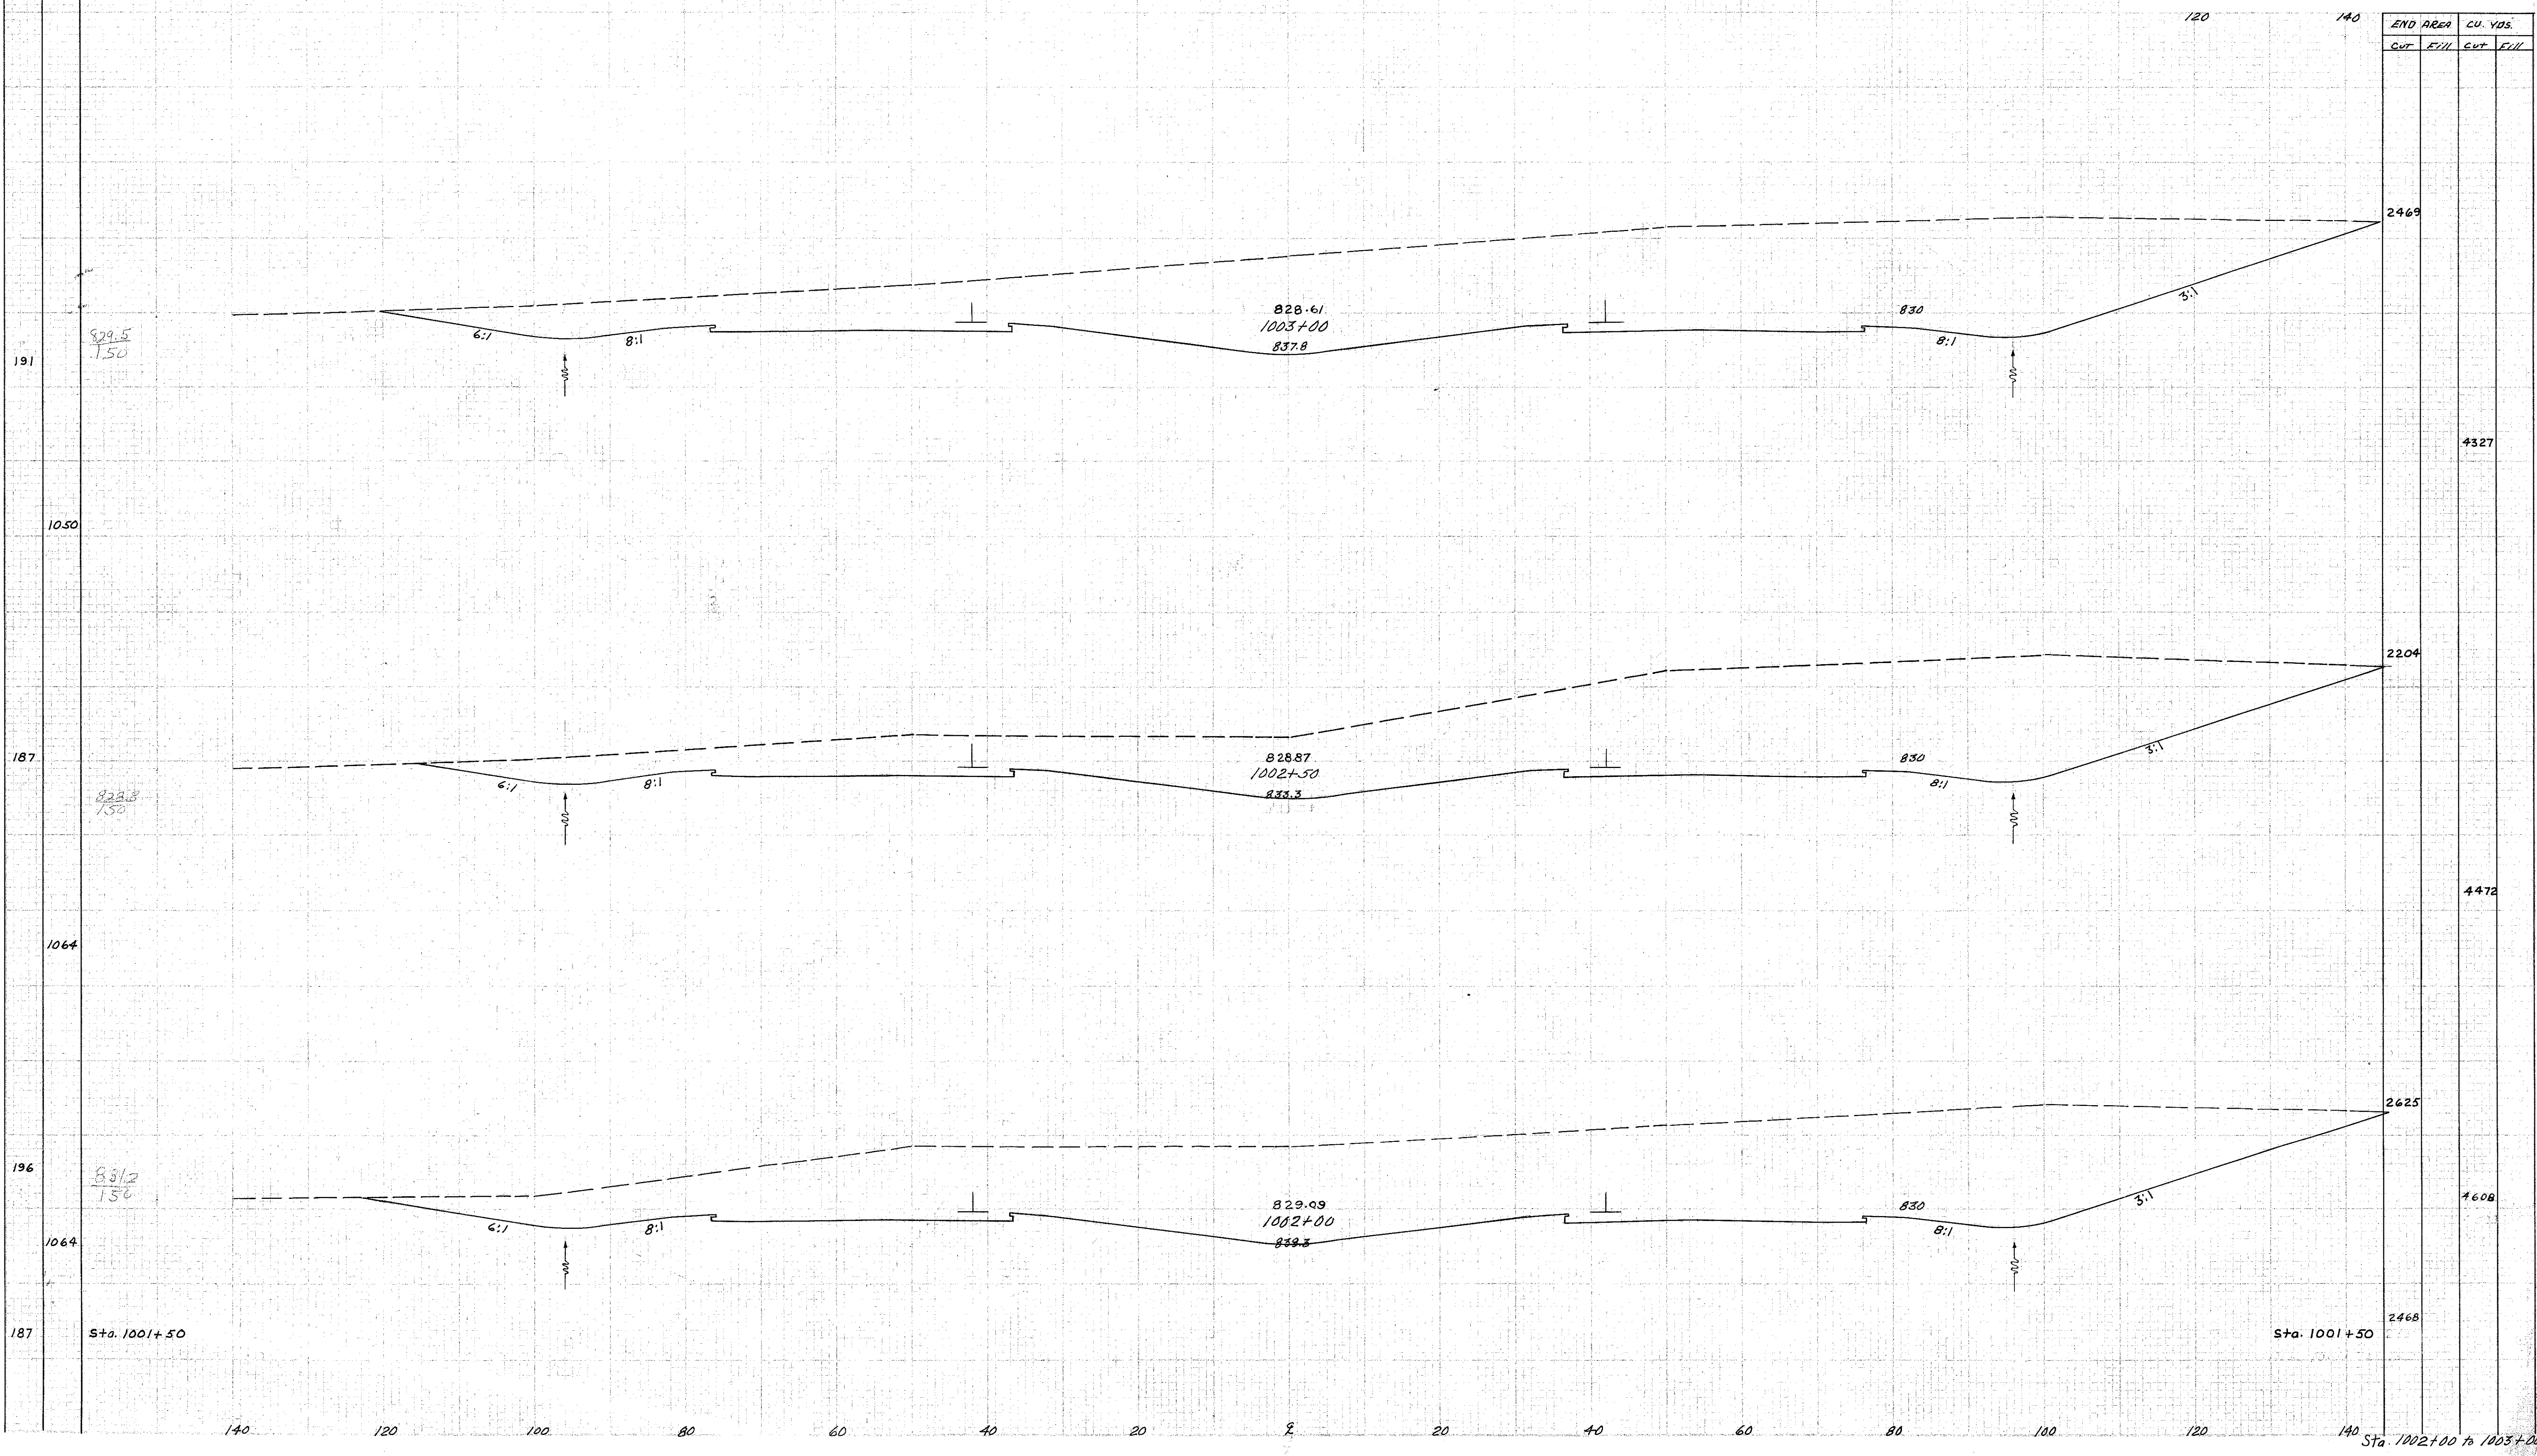

829.6-12-27-22  
DWA 6-12-86