


SEEDING
END WIDTH
EGS

STATE OHIO PROJECT ACI-1103 (29)

116
280

LAKE COUNTY
LAK-1-22.60

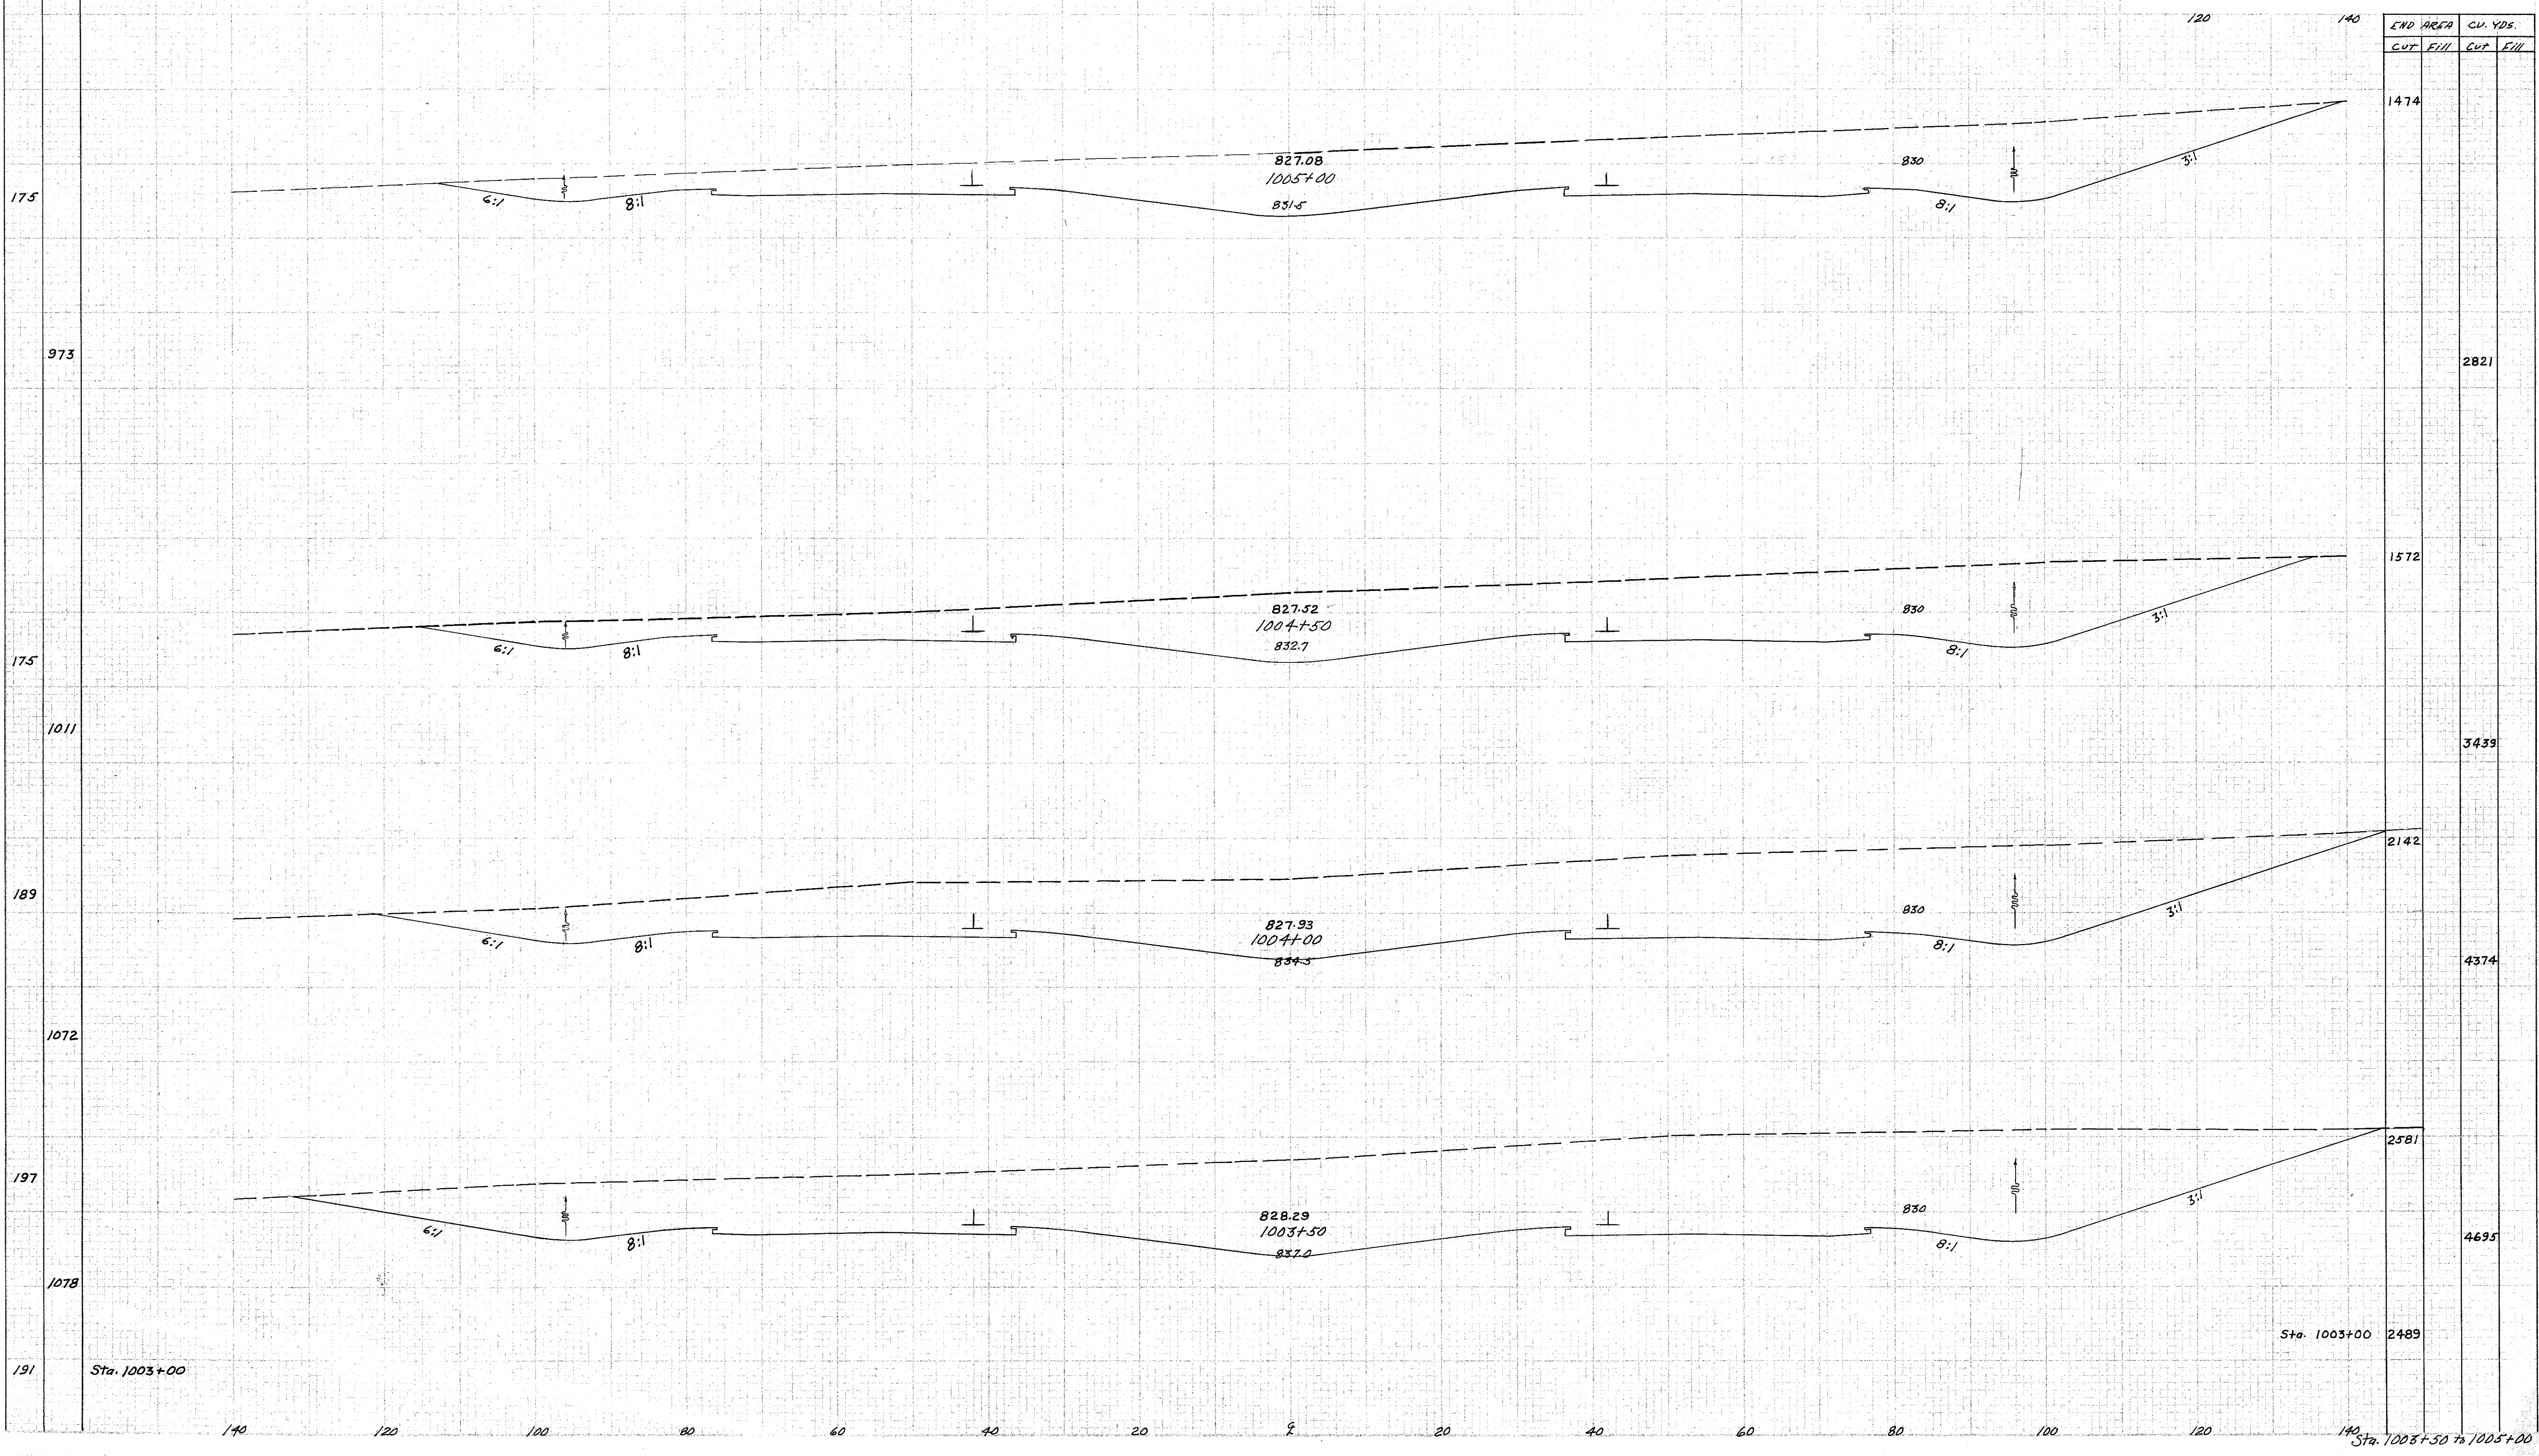

1005+00
1005+50

191
9/2/50

Sta. 1003+00
Sta. 1003+50 to 1005+00