


8-M

W-8

STATE	COUNTY	PROJECT
OHIO	SCI-1103 (29)	

118
280

LAKE COUNTY
LAK-I-22.60
LAK-23.92-27.13±

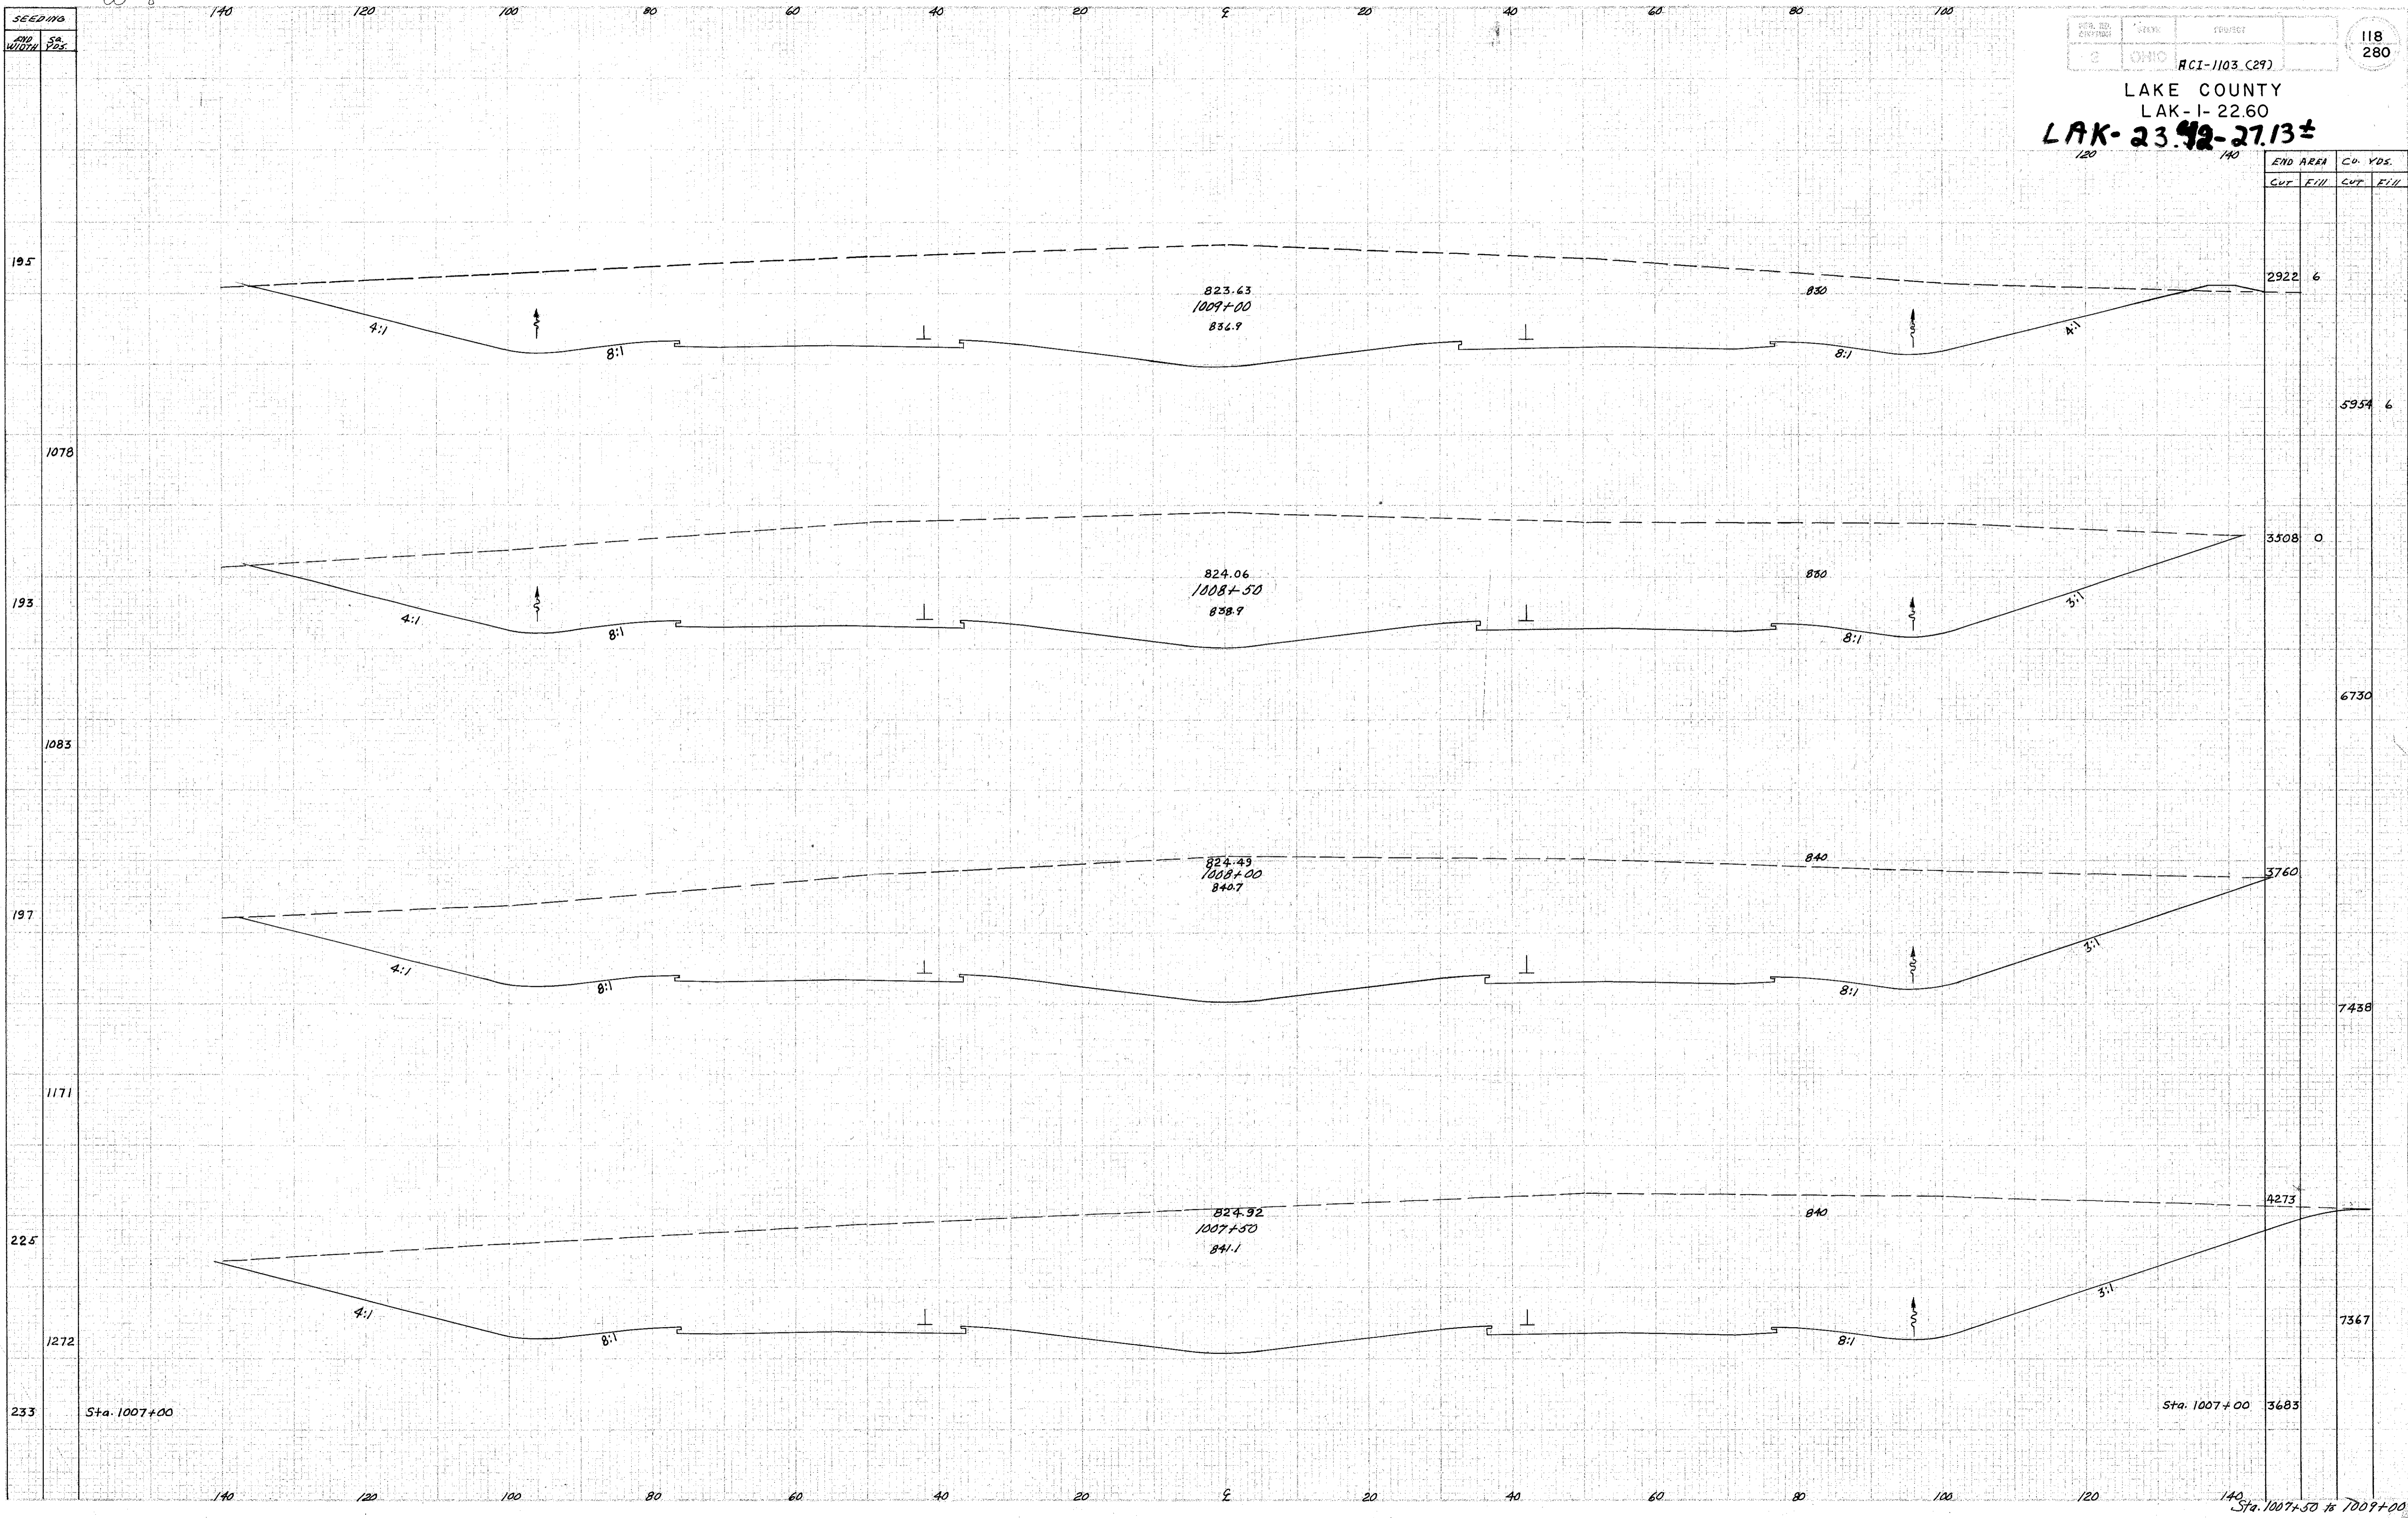

DF 5-21-58

Sta. 1007+50 to 1009+00