


SEEDING
END Sp
WIDTH YRS

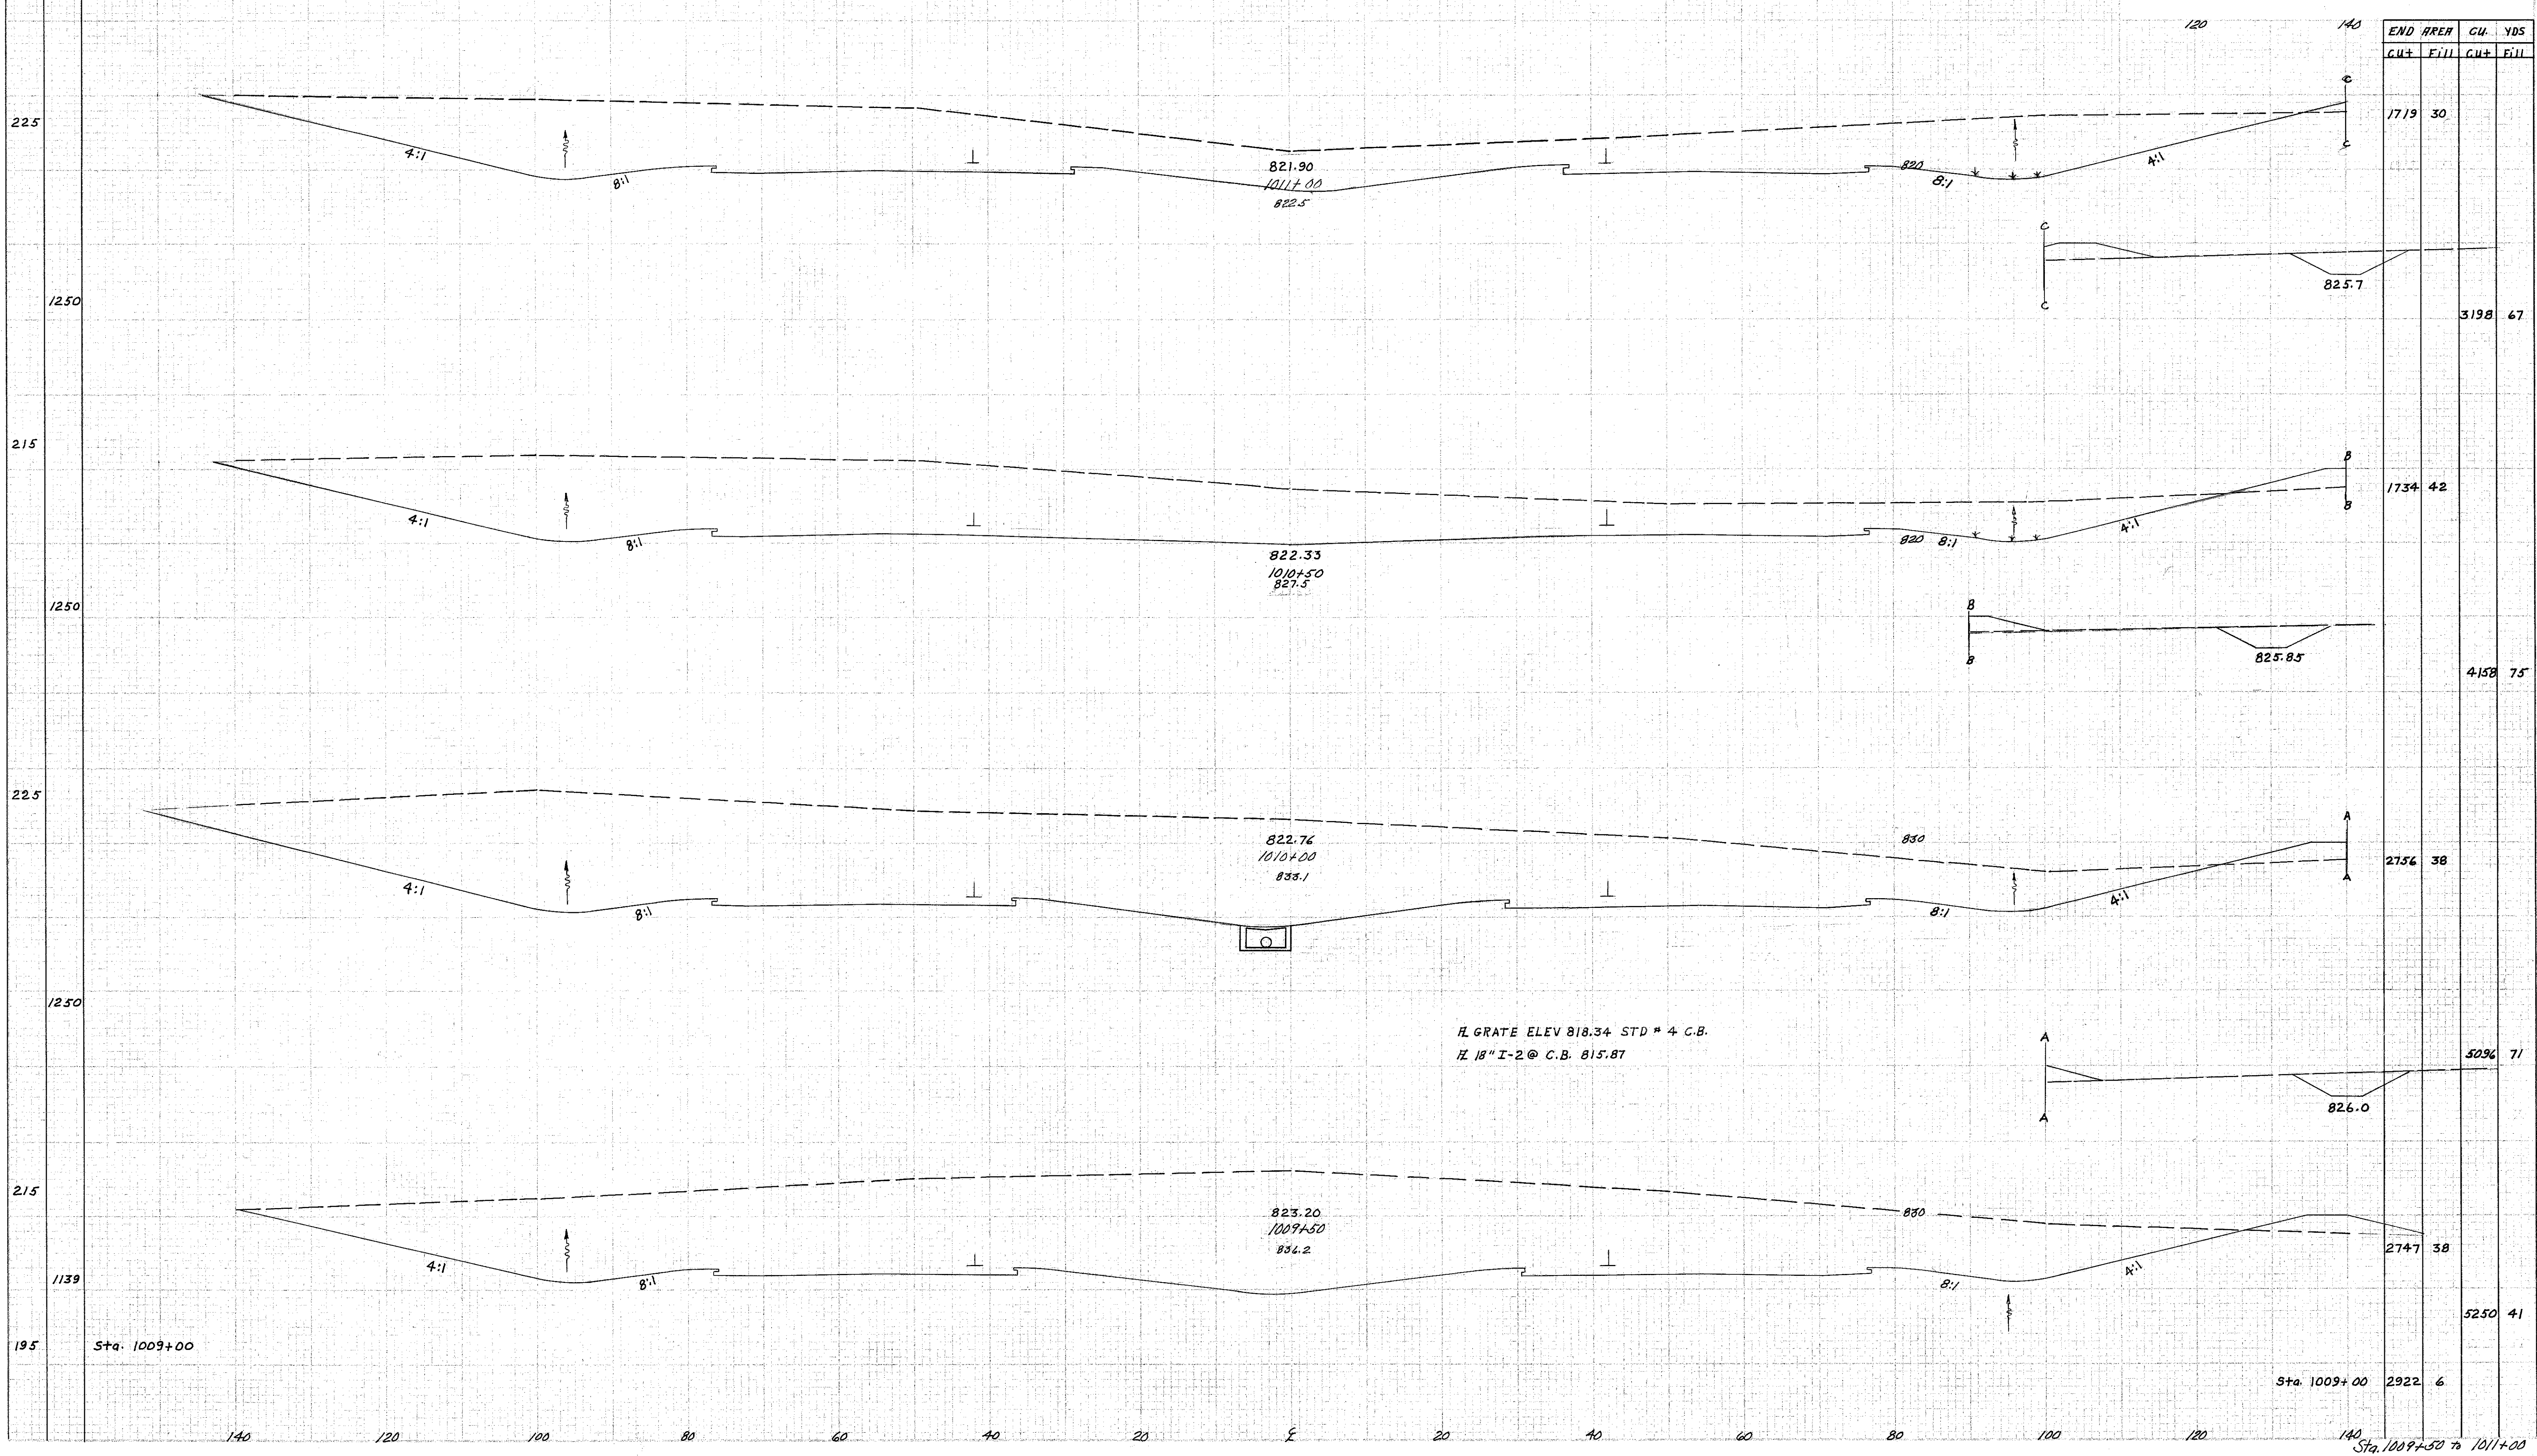

Handwritten notes: 11/15/58, Sta. 1009+00, 1:58

Sta. 1009+50 to 1011+00