


SEEDING
END WIDTH 3%

PROJECT
2 OHIO RCI-1103 (29)

120
280

LAKE COUNTY
LAK-I-22.60

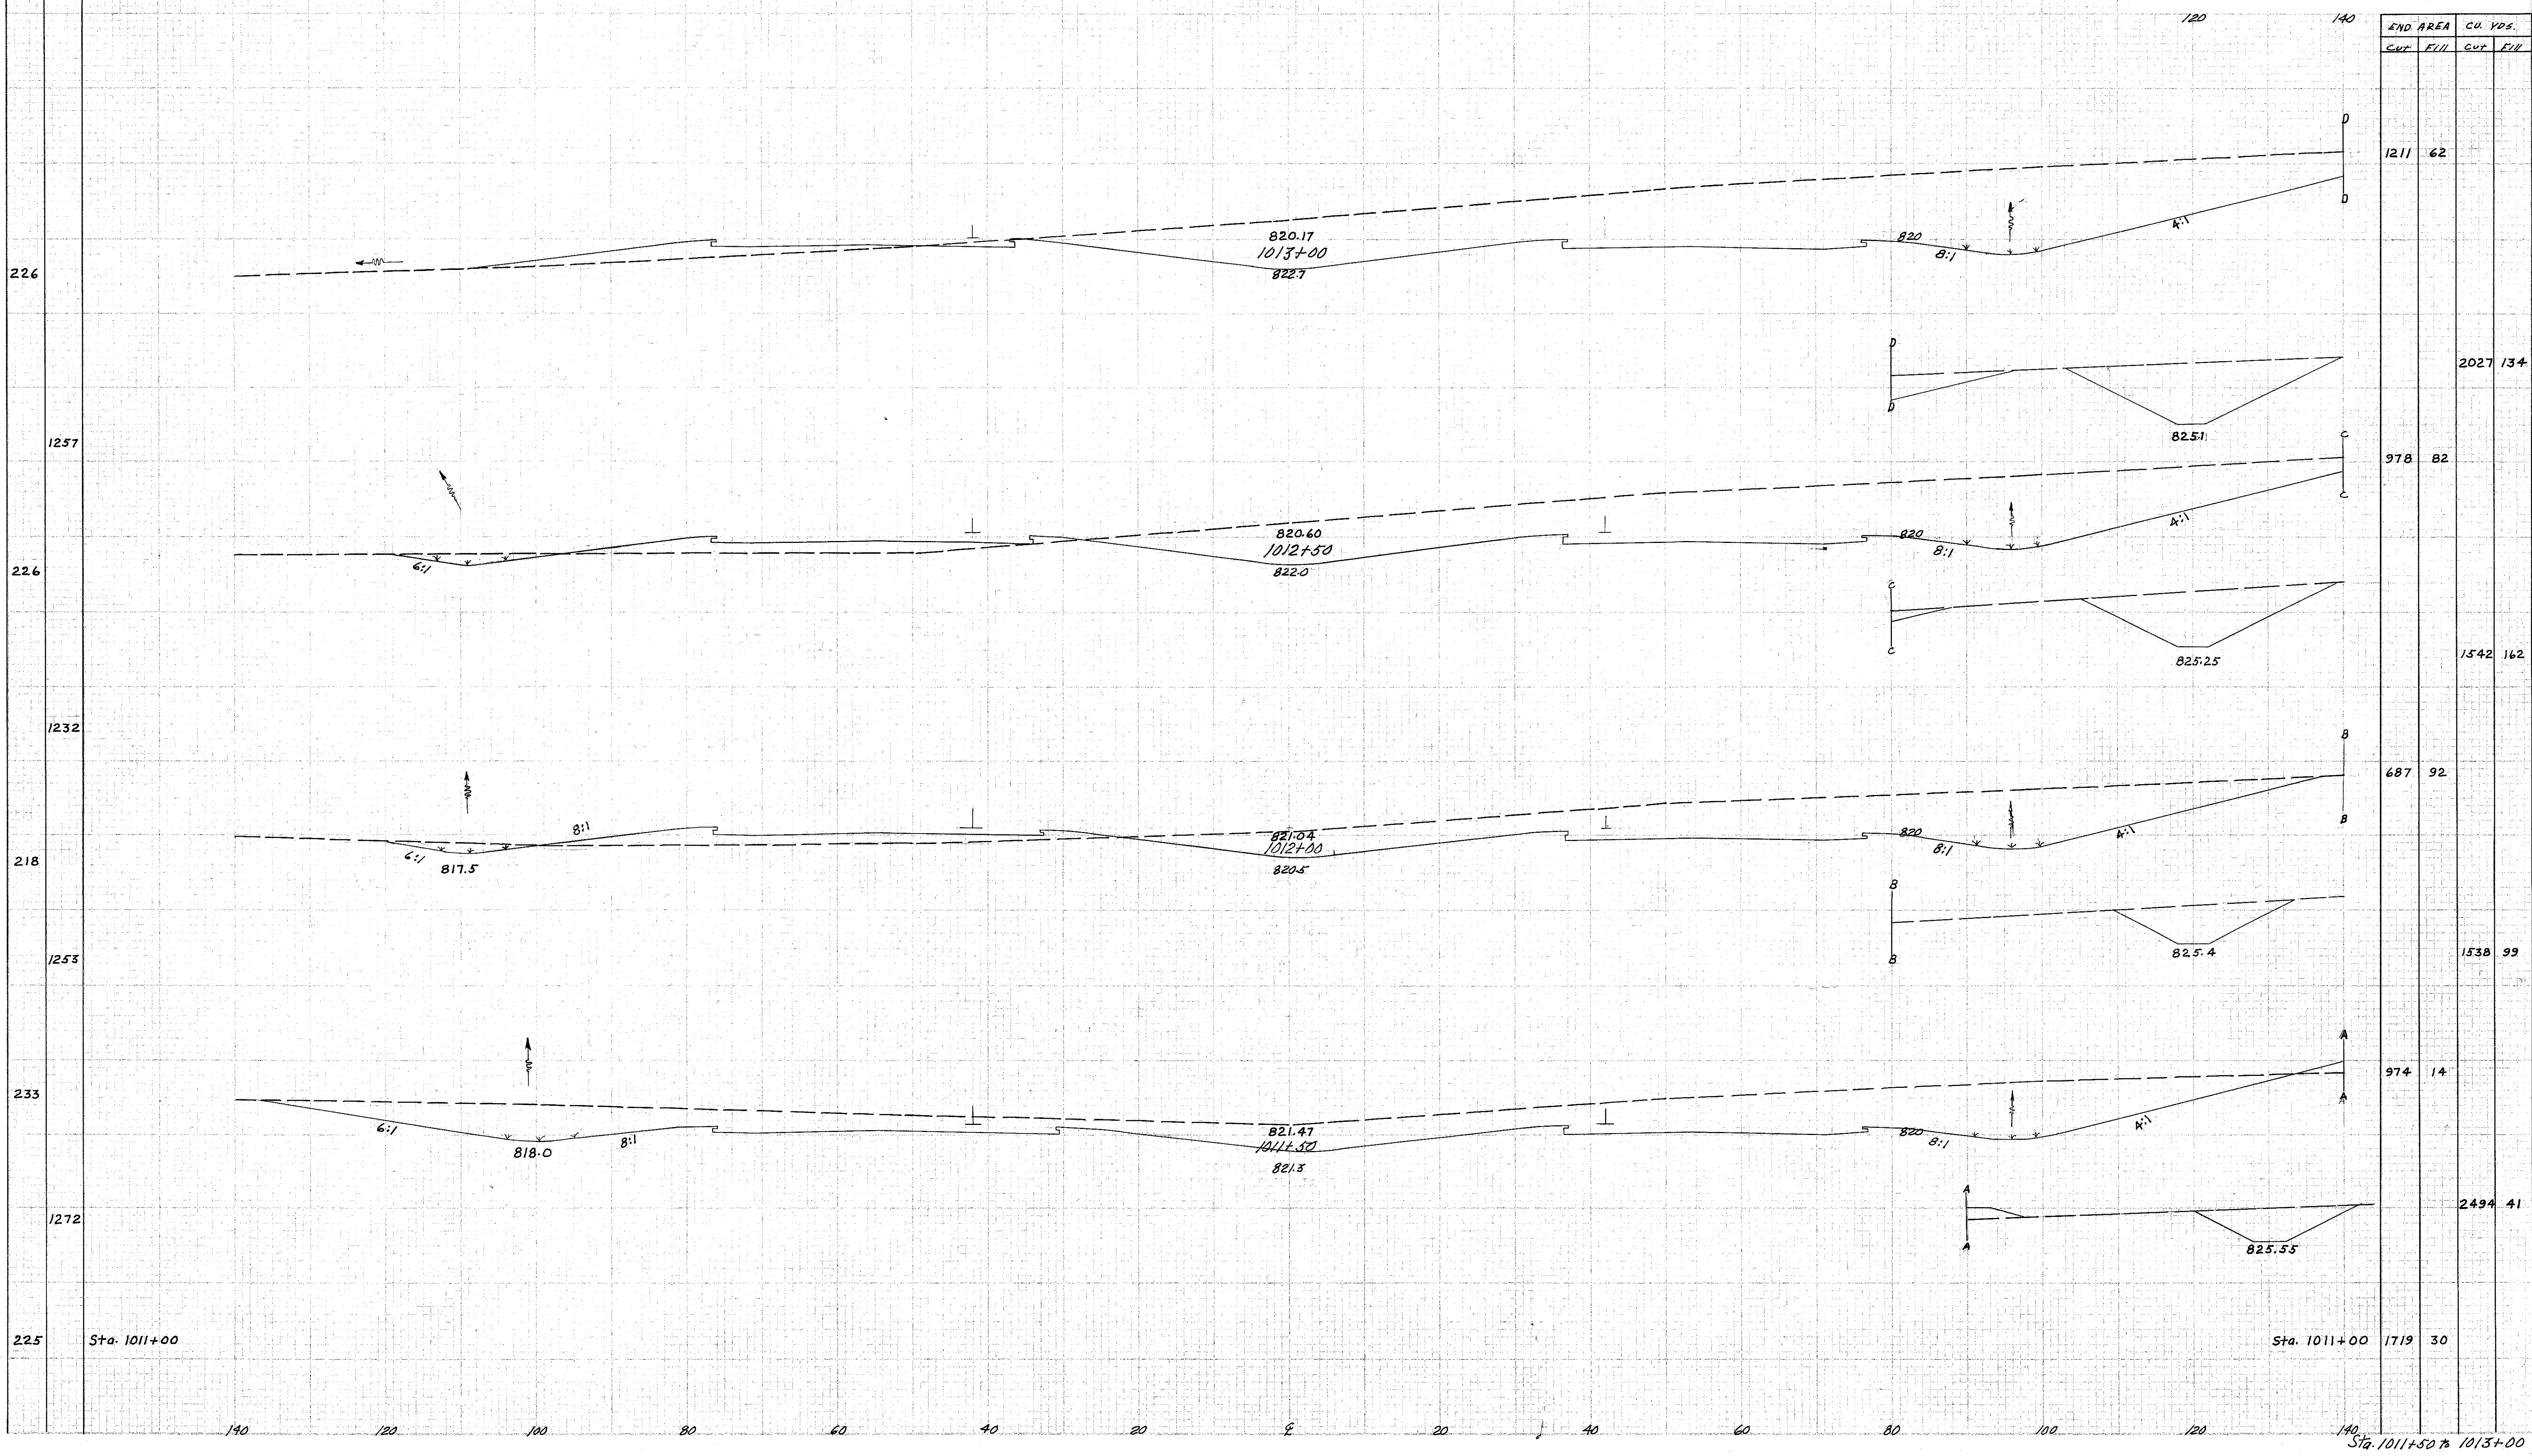

END AREA		CU. YDS.	
CUT	FILL	CUT	FILL
1211	62		
		2027	134
978	82		
		1542	162
687	92		
		1538	99
974	14		
		2494	41
1719	30		

Handwritten notes in the left margin, partially illegible.

Sta. 1011+50 to 1013+00