


SEEDING
END AREA
CU. YDS.

2	OHIO	ACI-1103 (29)
---	------	---------------

122
280

LAKE COUNTY
LAK-I-22.60

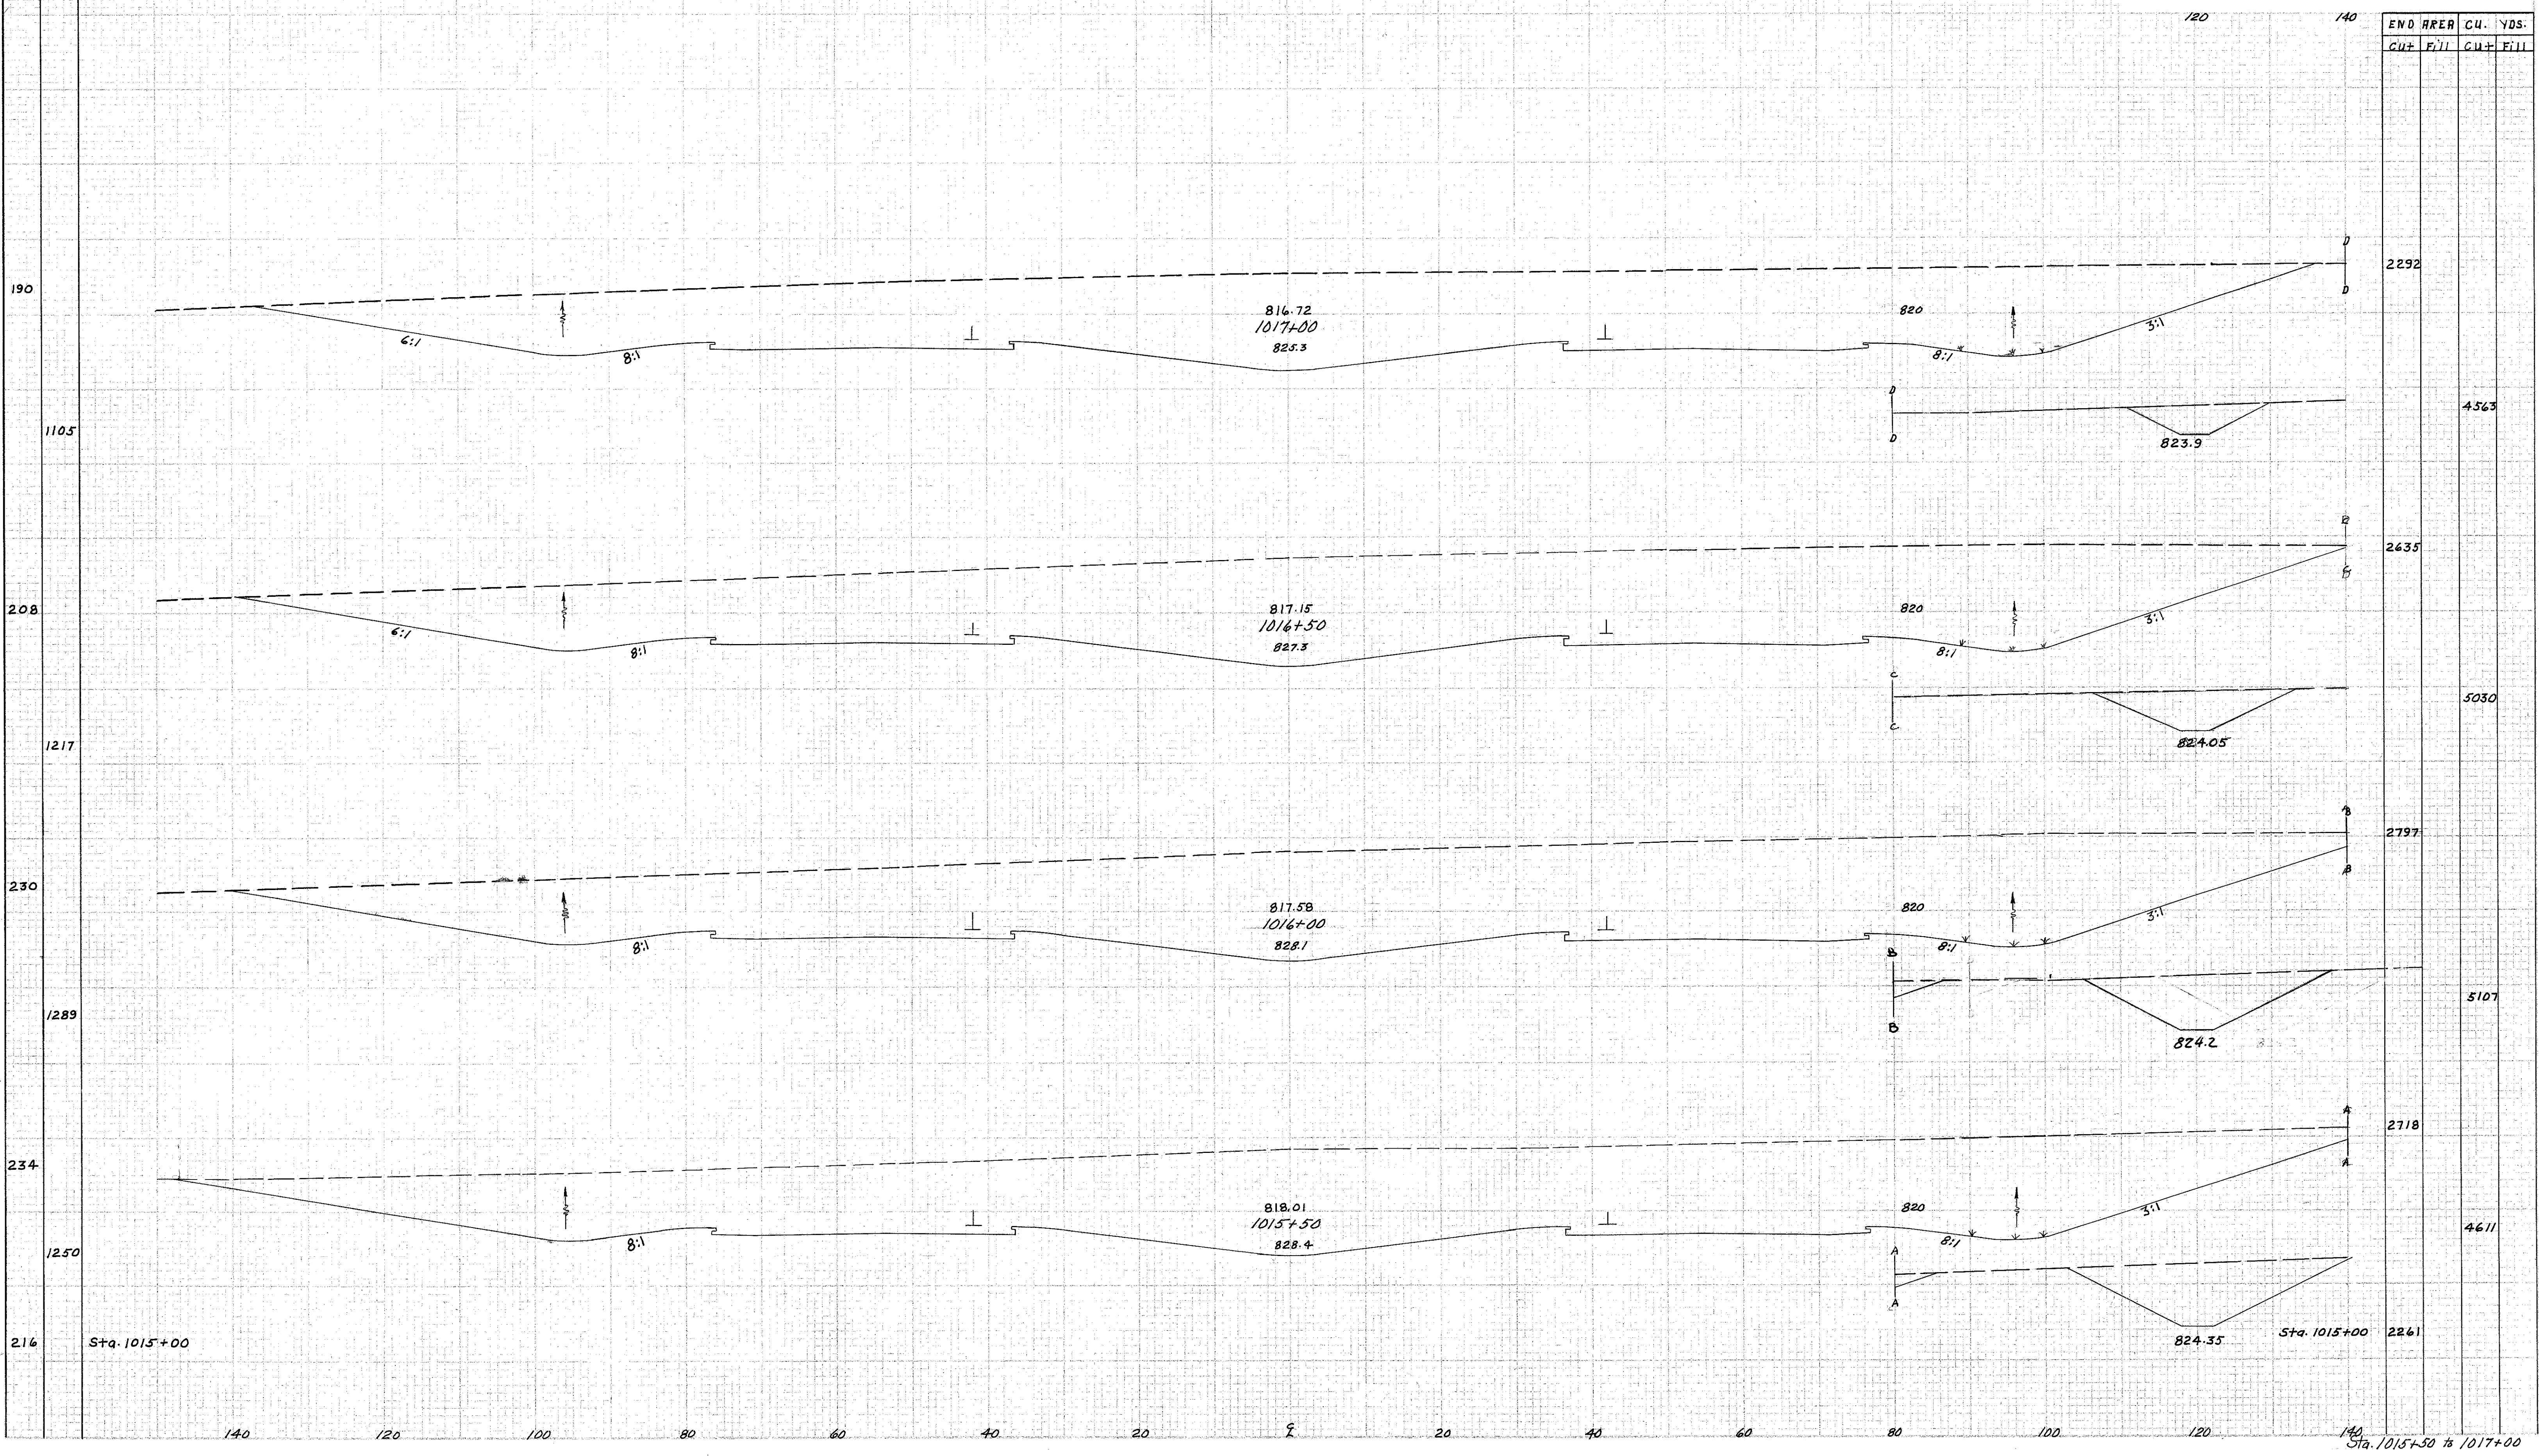

Handwritten notes: 5-21-60, 5-21-60, 5-21-60

Sta. 1015+50 to 1017+00