


SEEDING
END 50
5407 58s

2 OHIO ACI-1103 C297

123
280

LAKE COUNTY
LAK-1-22.60

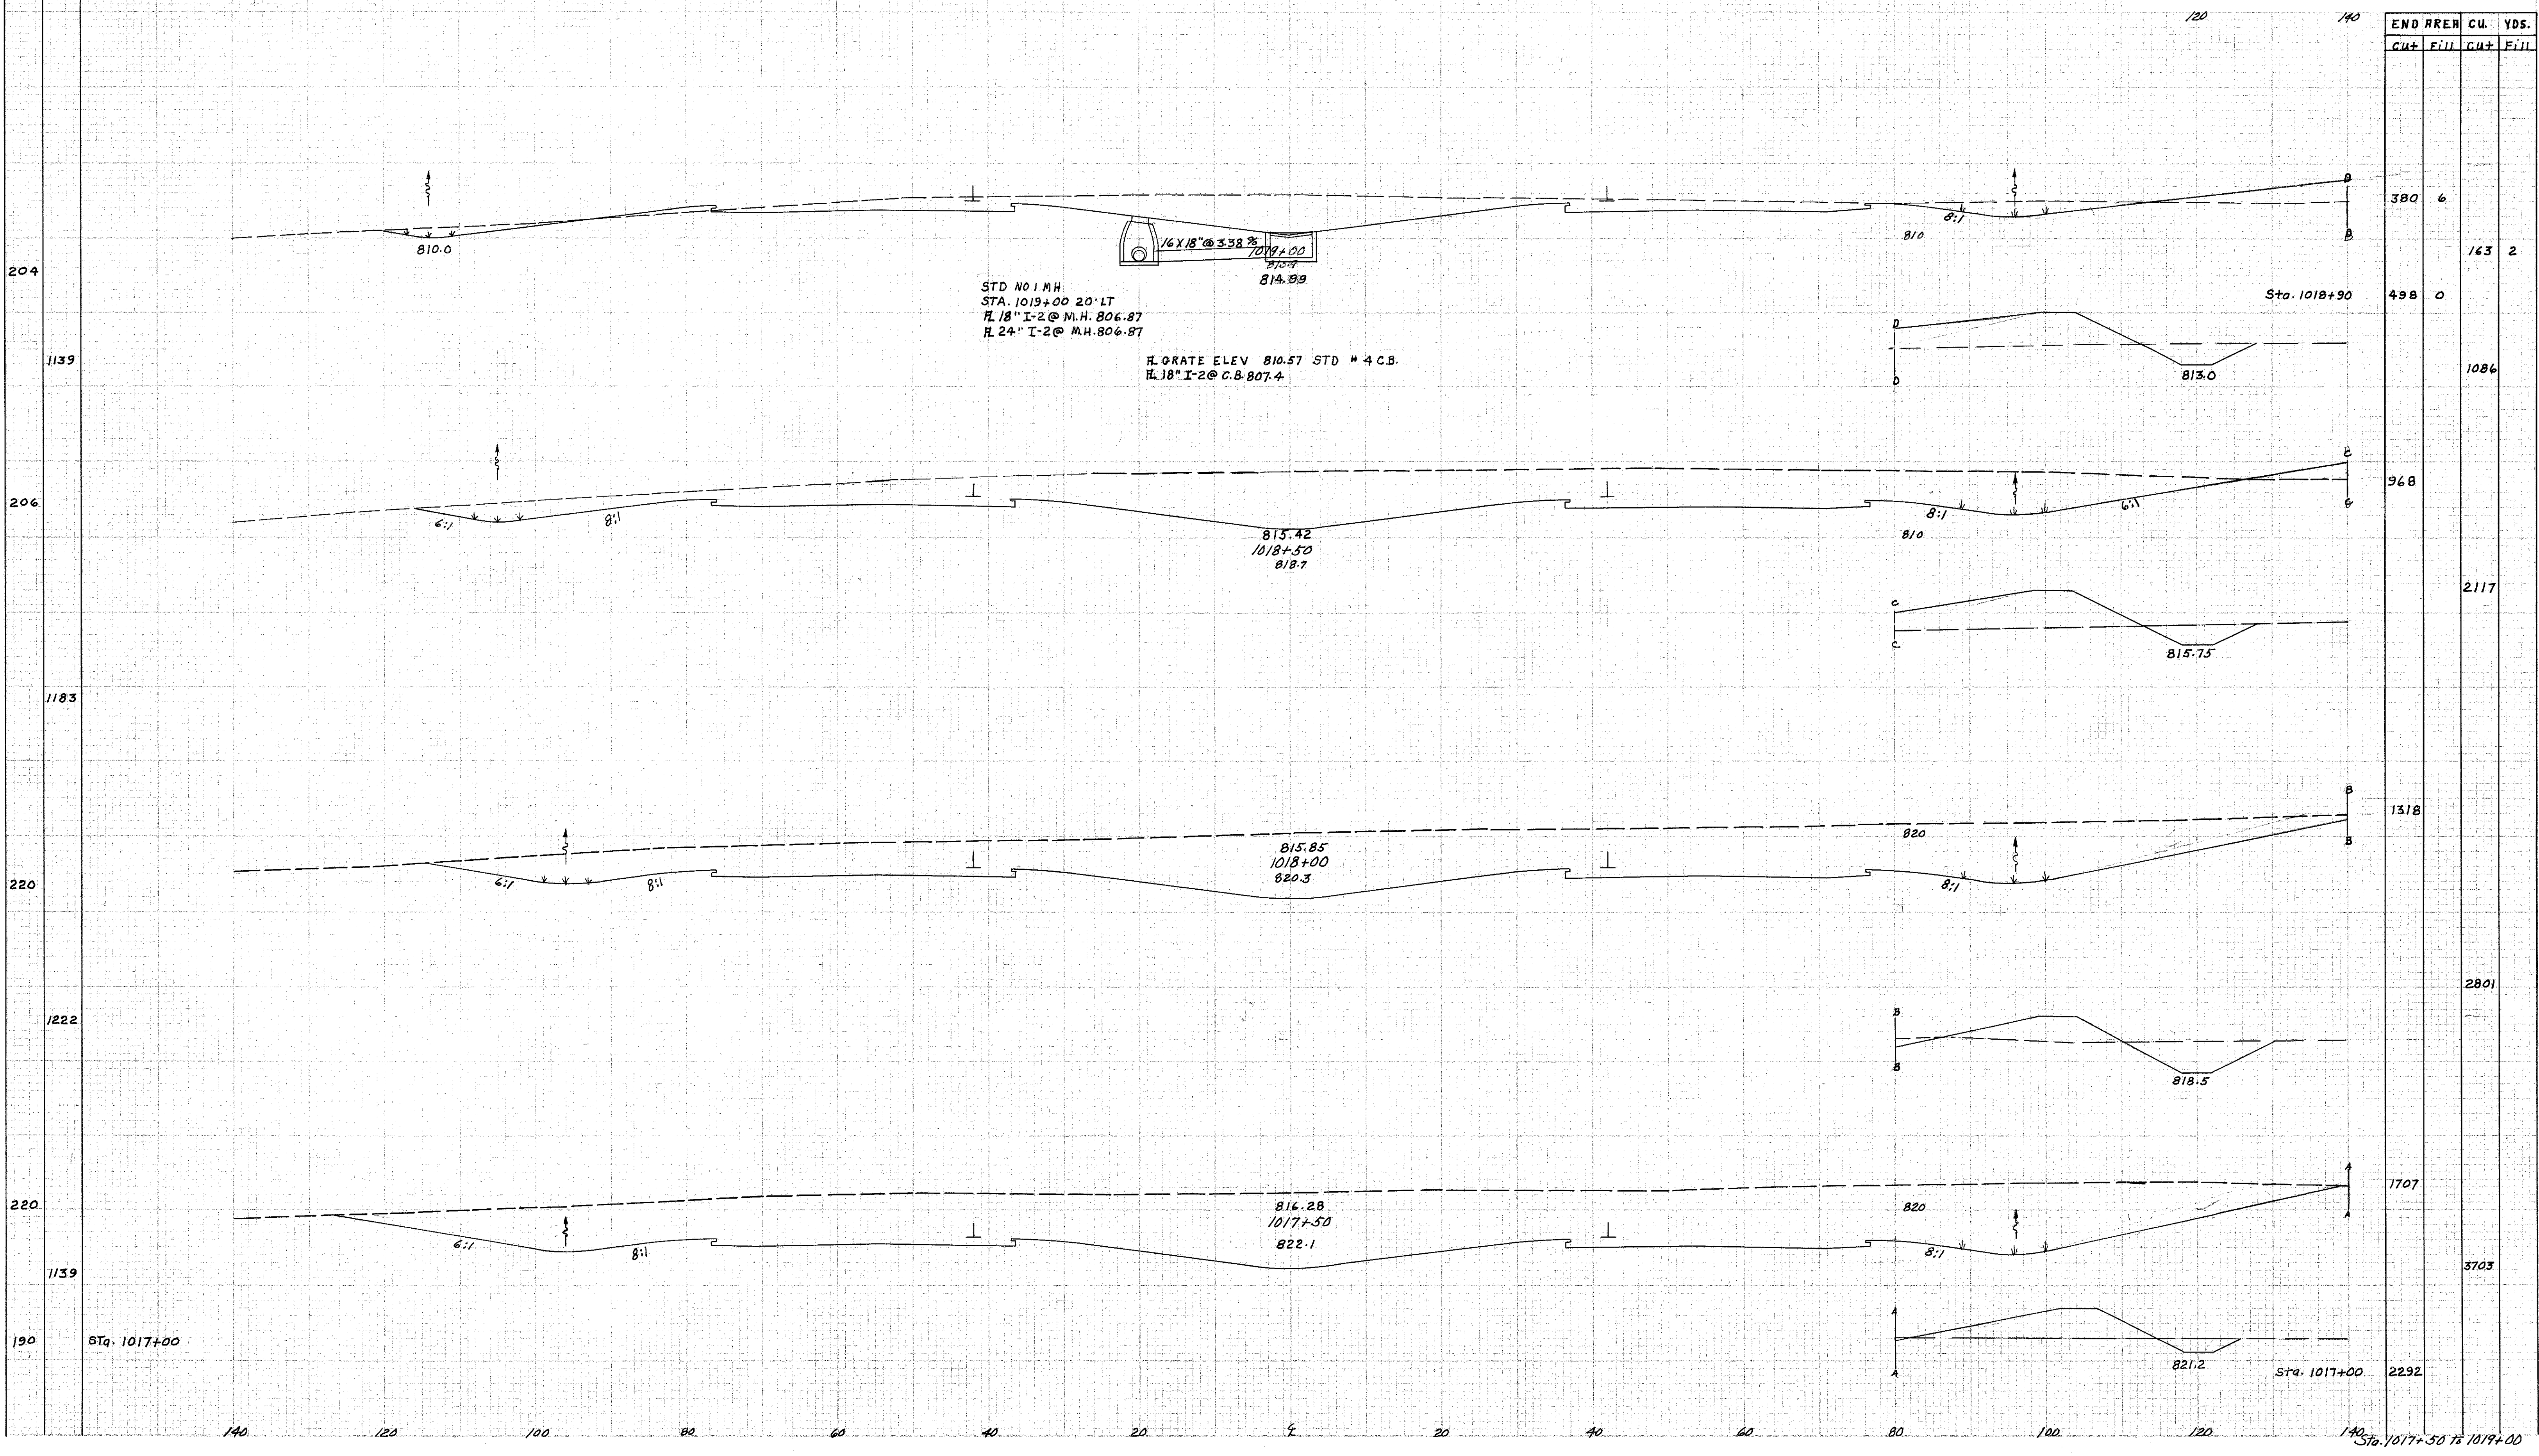

STD NO 1 MH
 STA. 1019+00 20' LT
 FL 18" I-2 @ M.H. 806.87
 FL 24" I-2 @ M.H. 806.87

FL GRATE ELEV 810.57 STD # 4 C.B.
 FL 18" I-2 @ C.B. 807.4

END AREA		CU. YDS.	
CU+	Fill	CU+	Fill
380	6	163	2
498	0	1086	
968		2117	
1318		2801	
1707		3705	
2292			

man 5-21-57
 - 10-5-21-58

Sta. 1017+50 to 1019+00