


140 120 100 80 60 40 20 0 20 40 60 80 100

NO. OF STATIONS	STATE	PROJECT
2	OHIO	HCI-1103 (29)

125
280

LAKE COUNTY
LAK-I-22.60

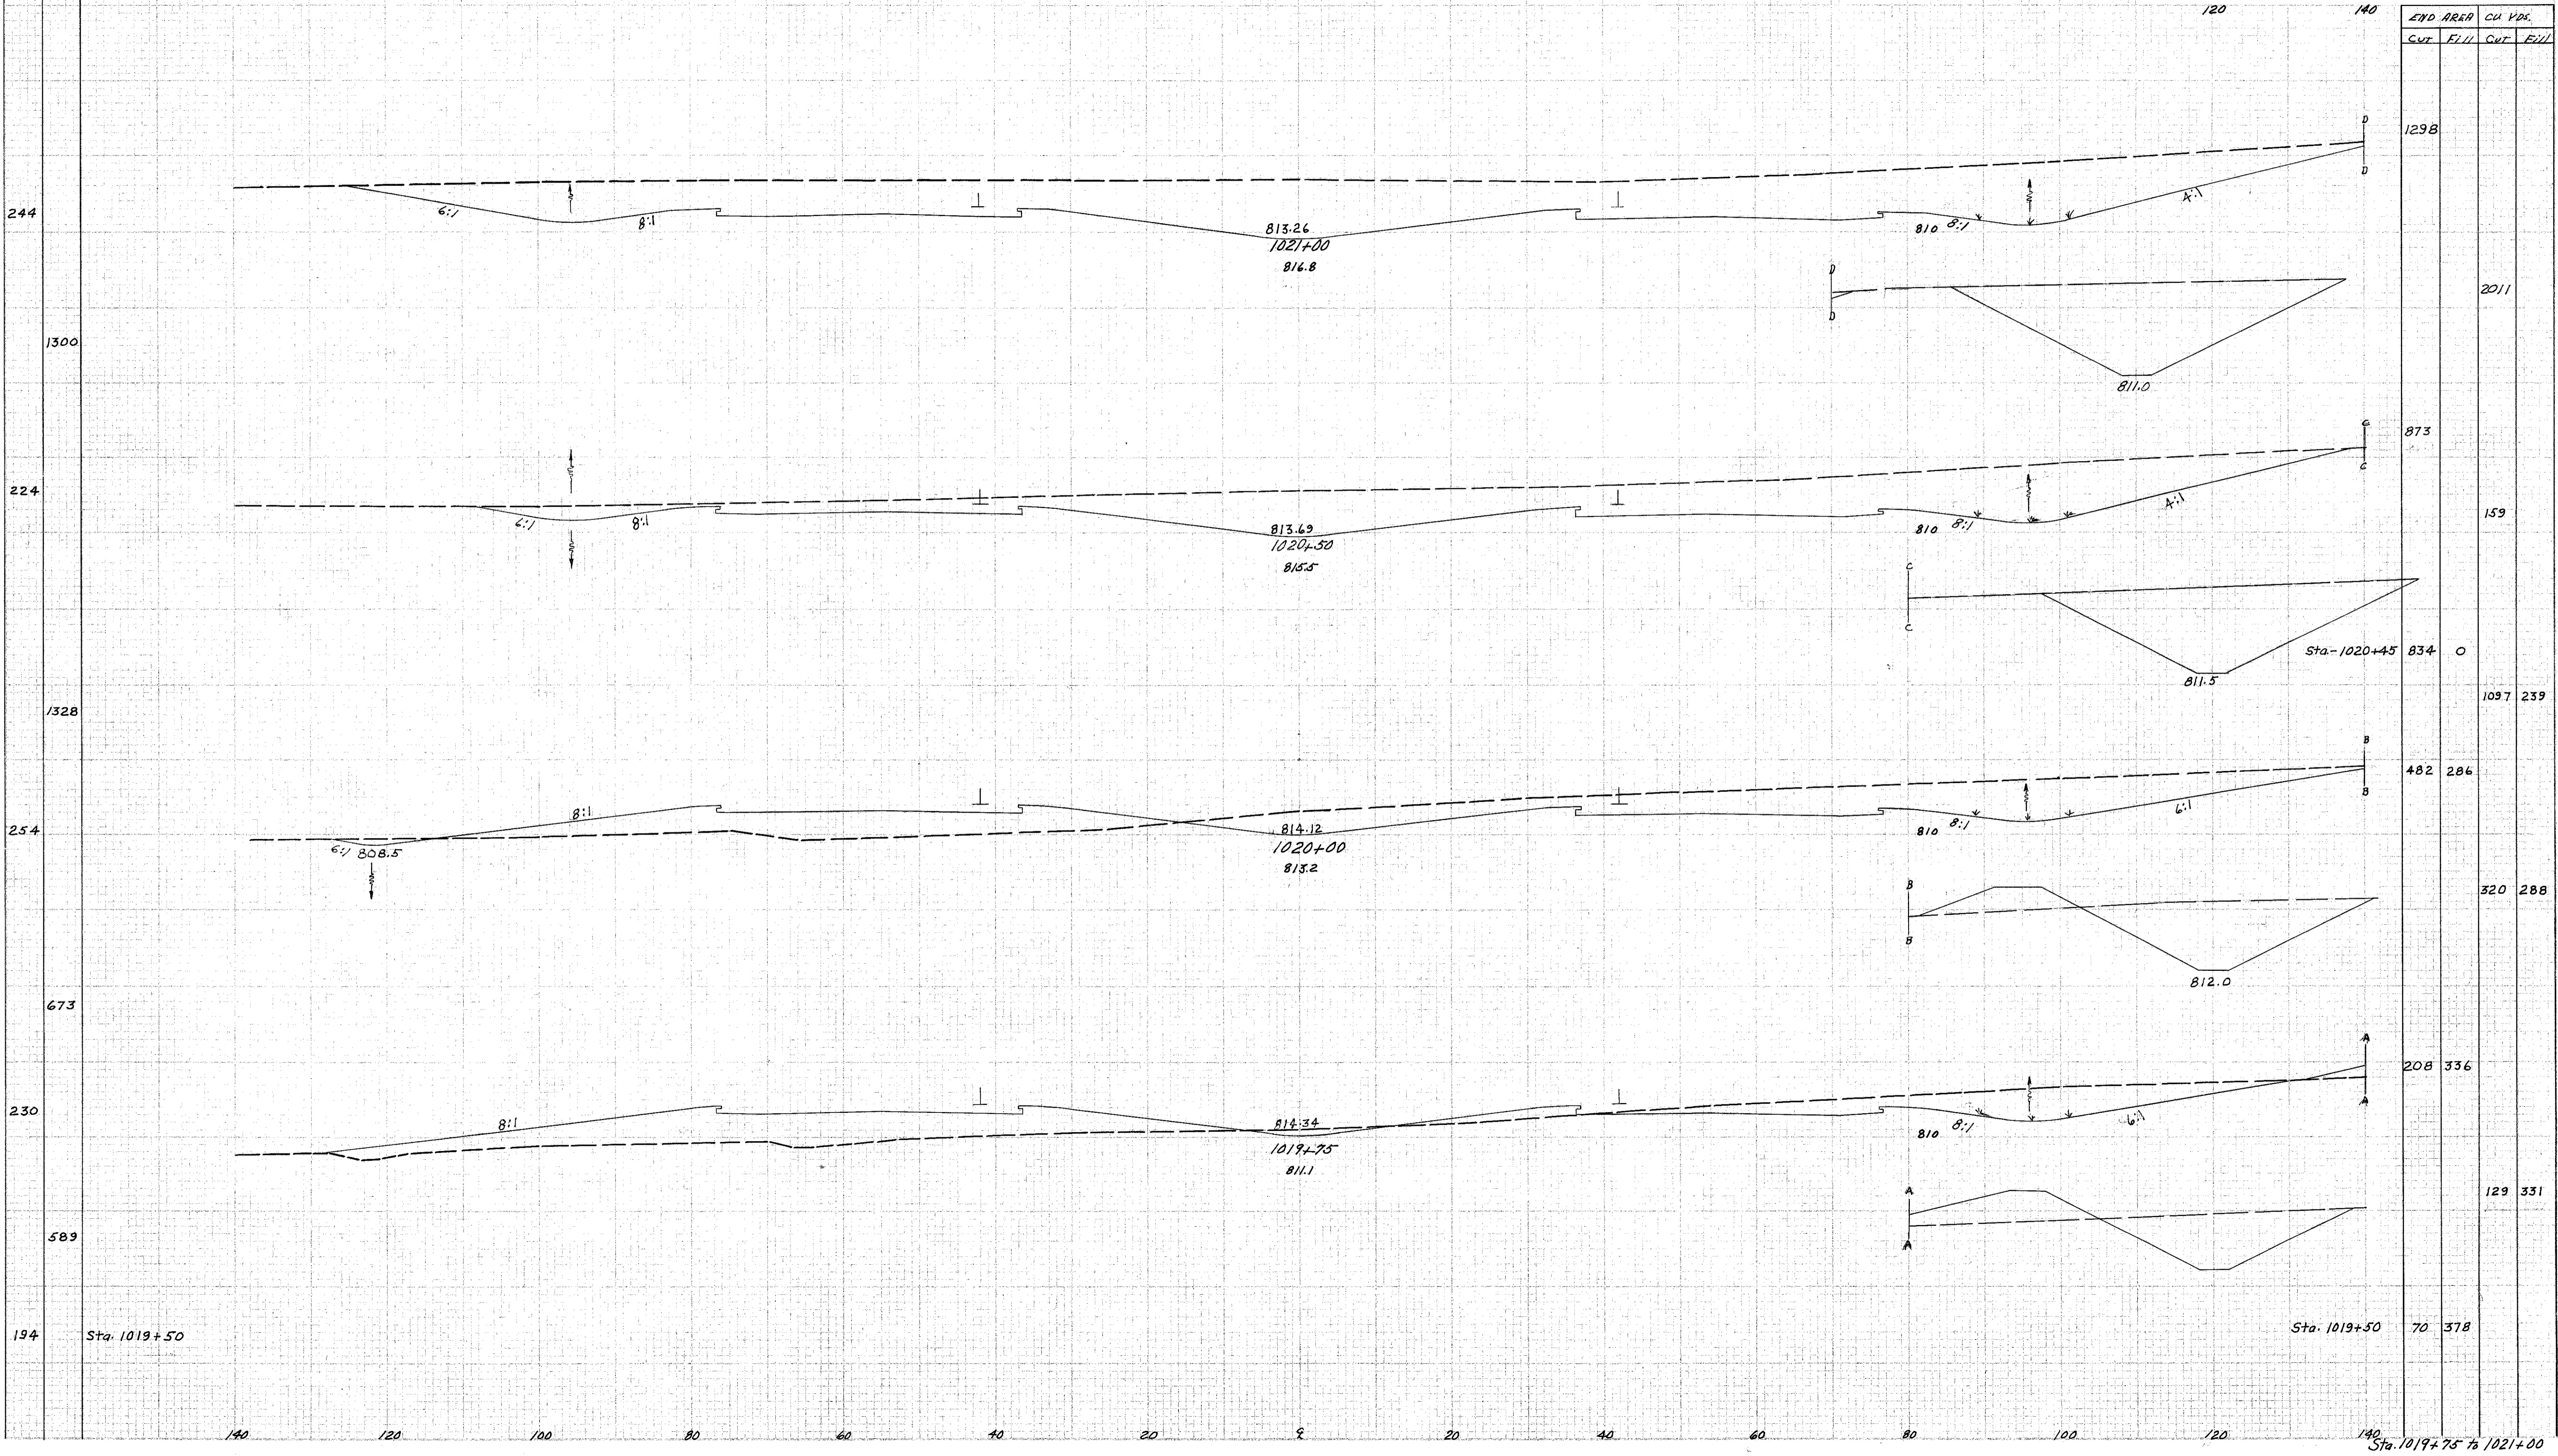

PROB FS 5-21-58
DM 5-21-58

Sta. 1019+75 to 1021+00