


SEEDING
END WIDTH
SO. PDS.

2 OHIO ACI-1103 C292

126
280

LAKE COUNTY
LAK-I-22.60

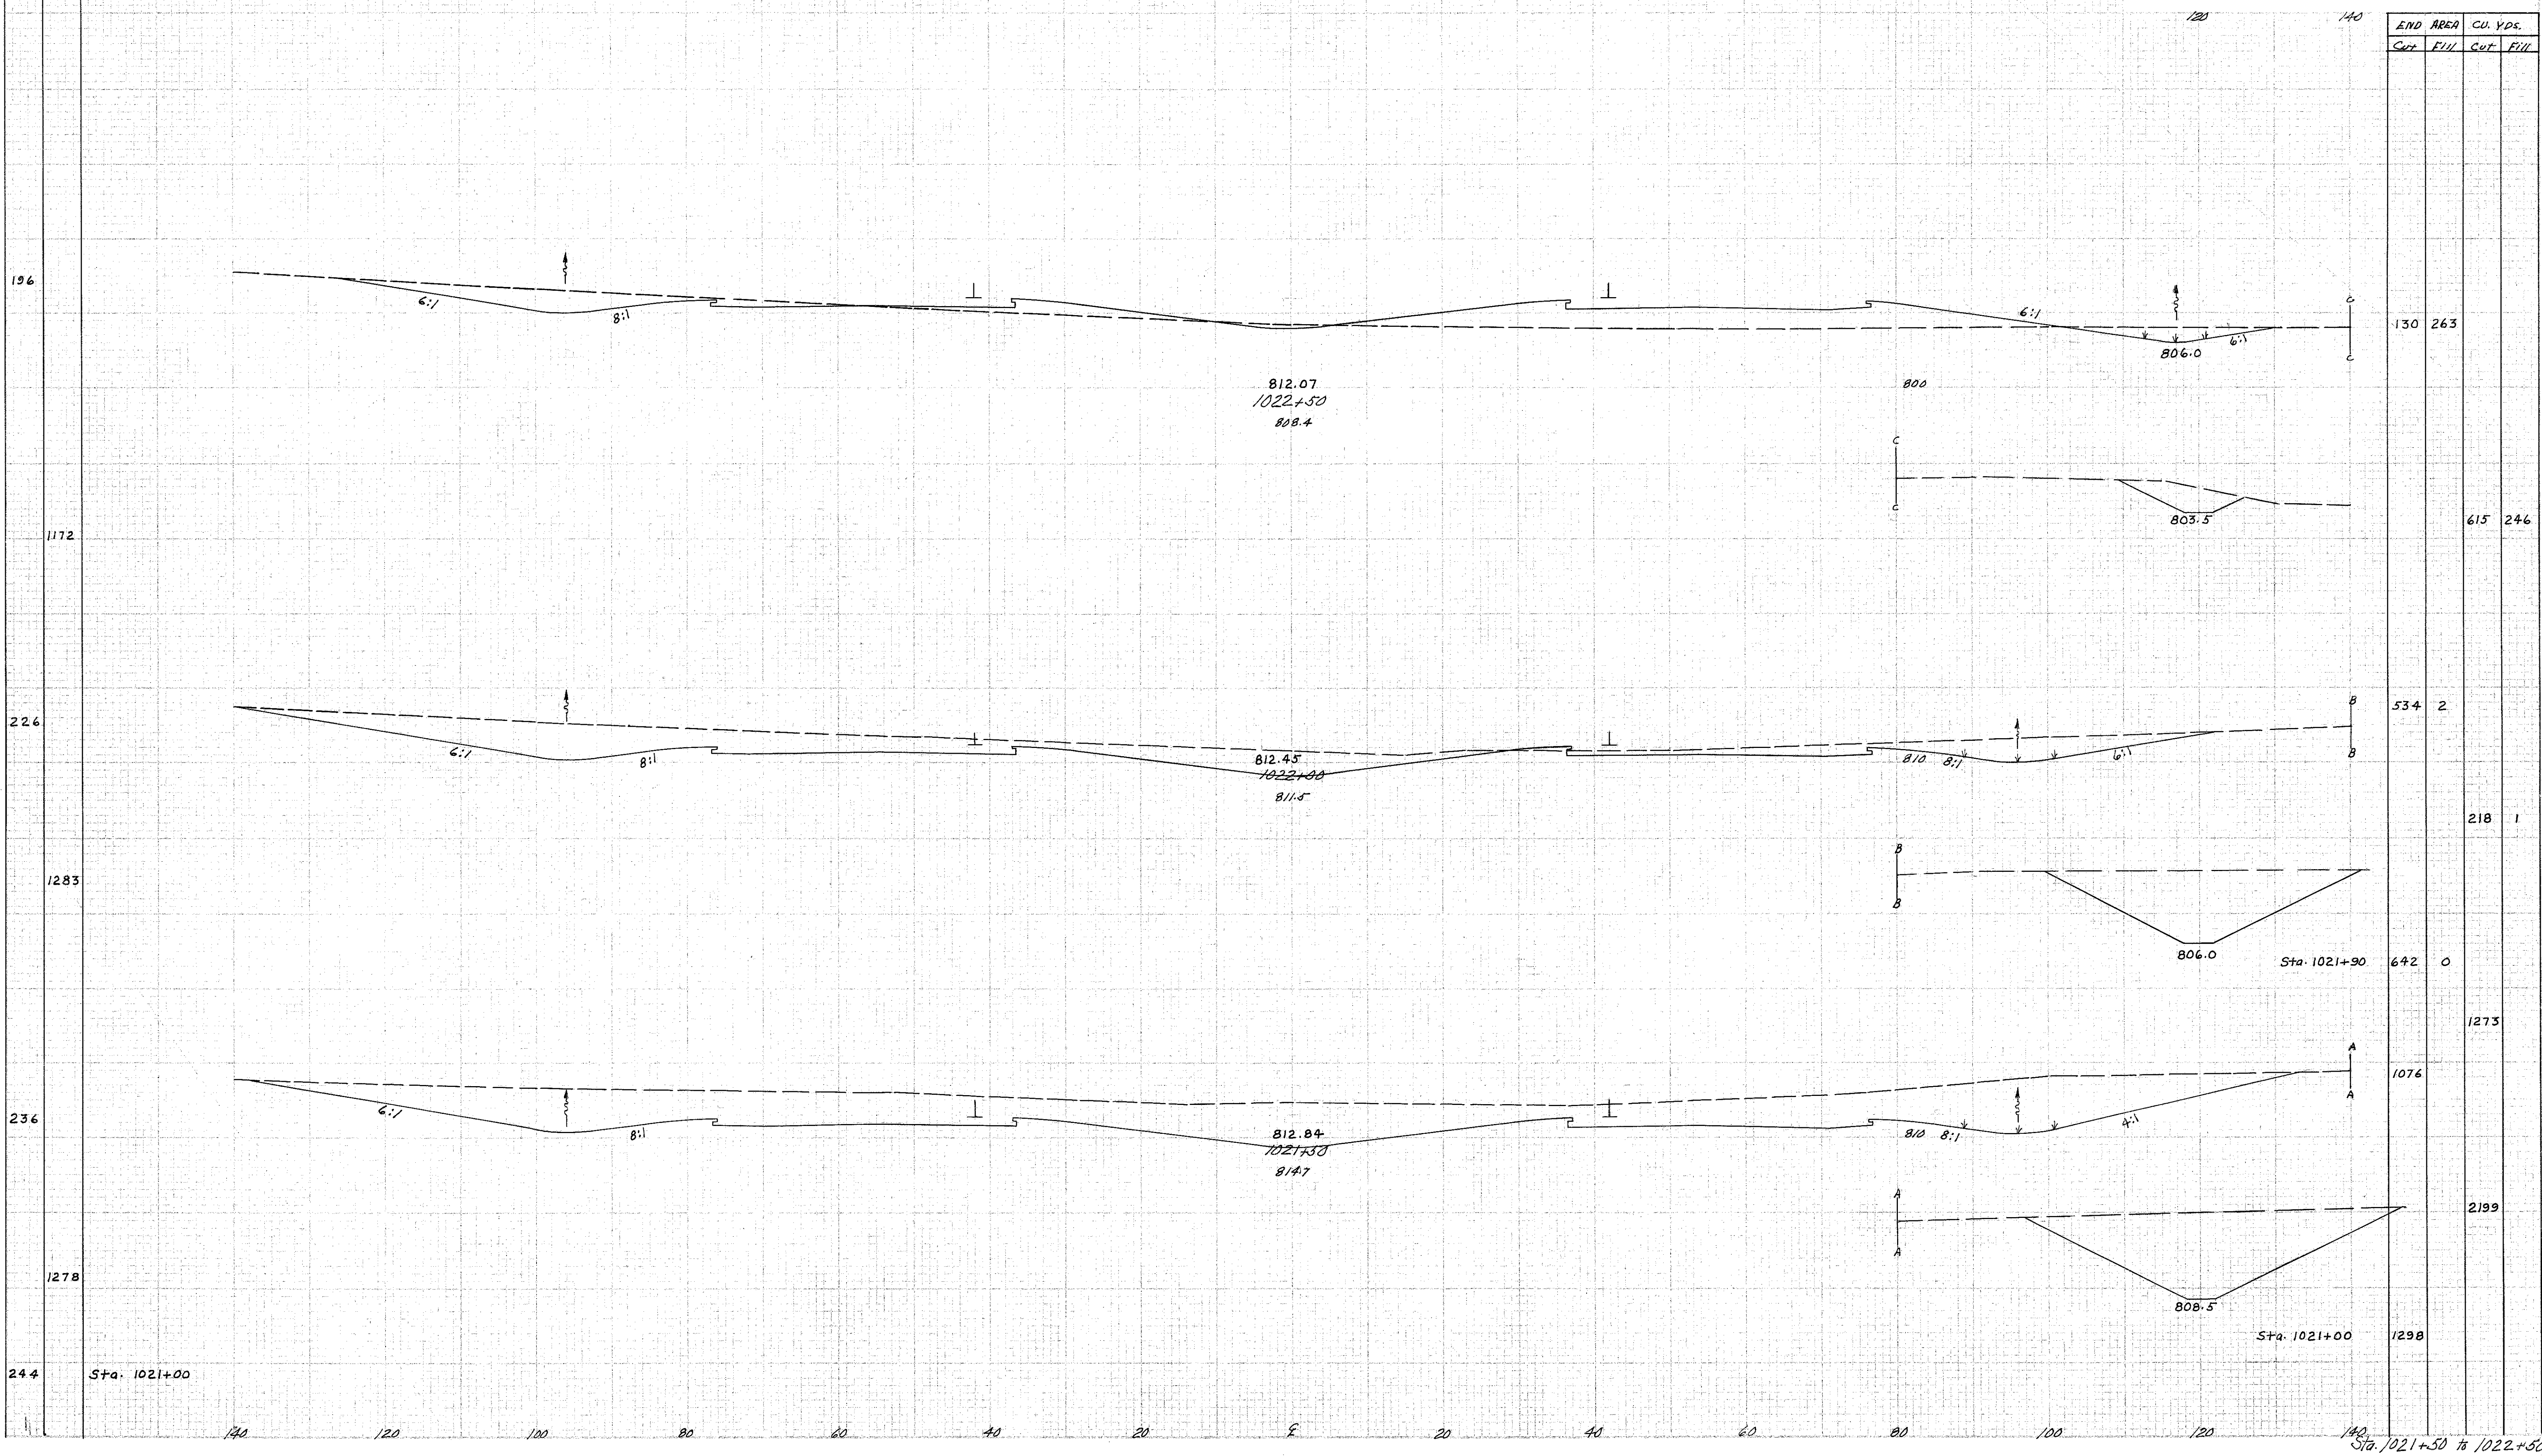

See 5-21-13 map
5-21-58 to

Sta. 1021+50 to 1022+50