


LAKE COUNTY
LAK-1-22.60

| END AREA | CU. YDS. | |
|----------|----------|------|
| | Cut | Fill |
| 77 | 1457 | 69 |
| 70 | 1554 | 51 |
| 39 | 1430 | 63 |
| 97 | 839 | 211 |
| 130 | 263 | |

Handwritten note:
 1022+50
 1023+25
 1023+50
 1023+75

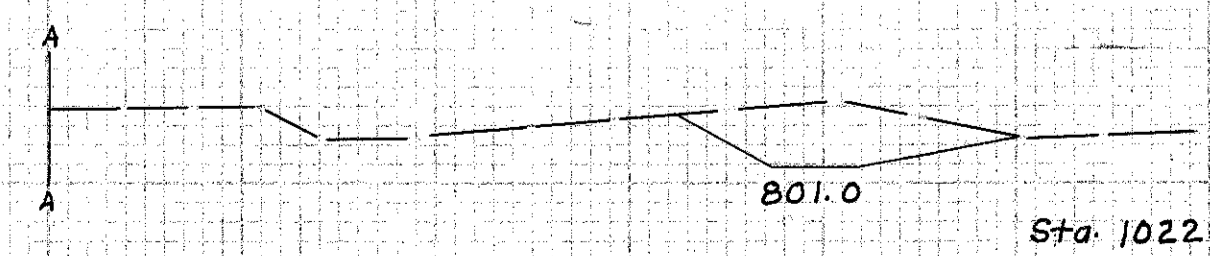

Sta. 1023+00 to 1023+75