


LAKE COUNTY
LAK-1-22.60

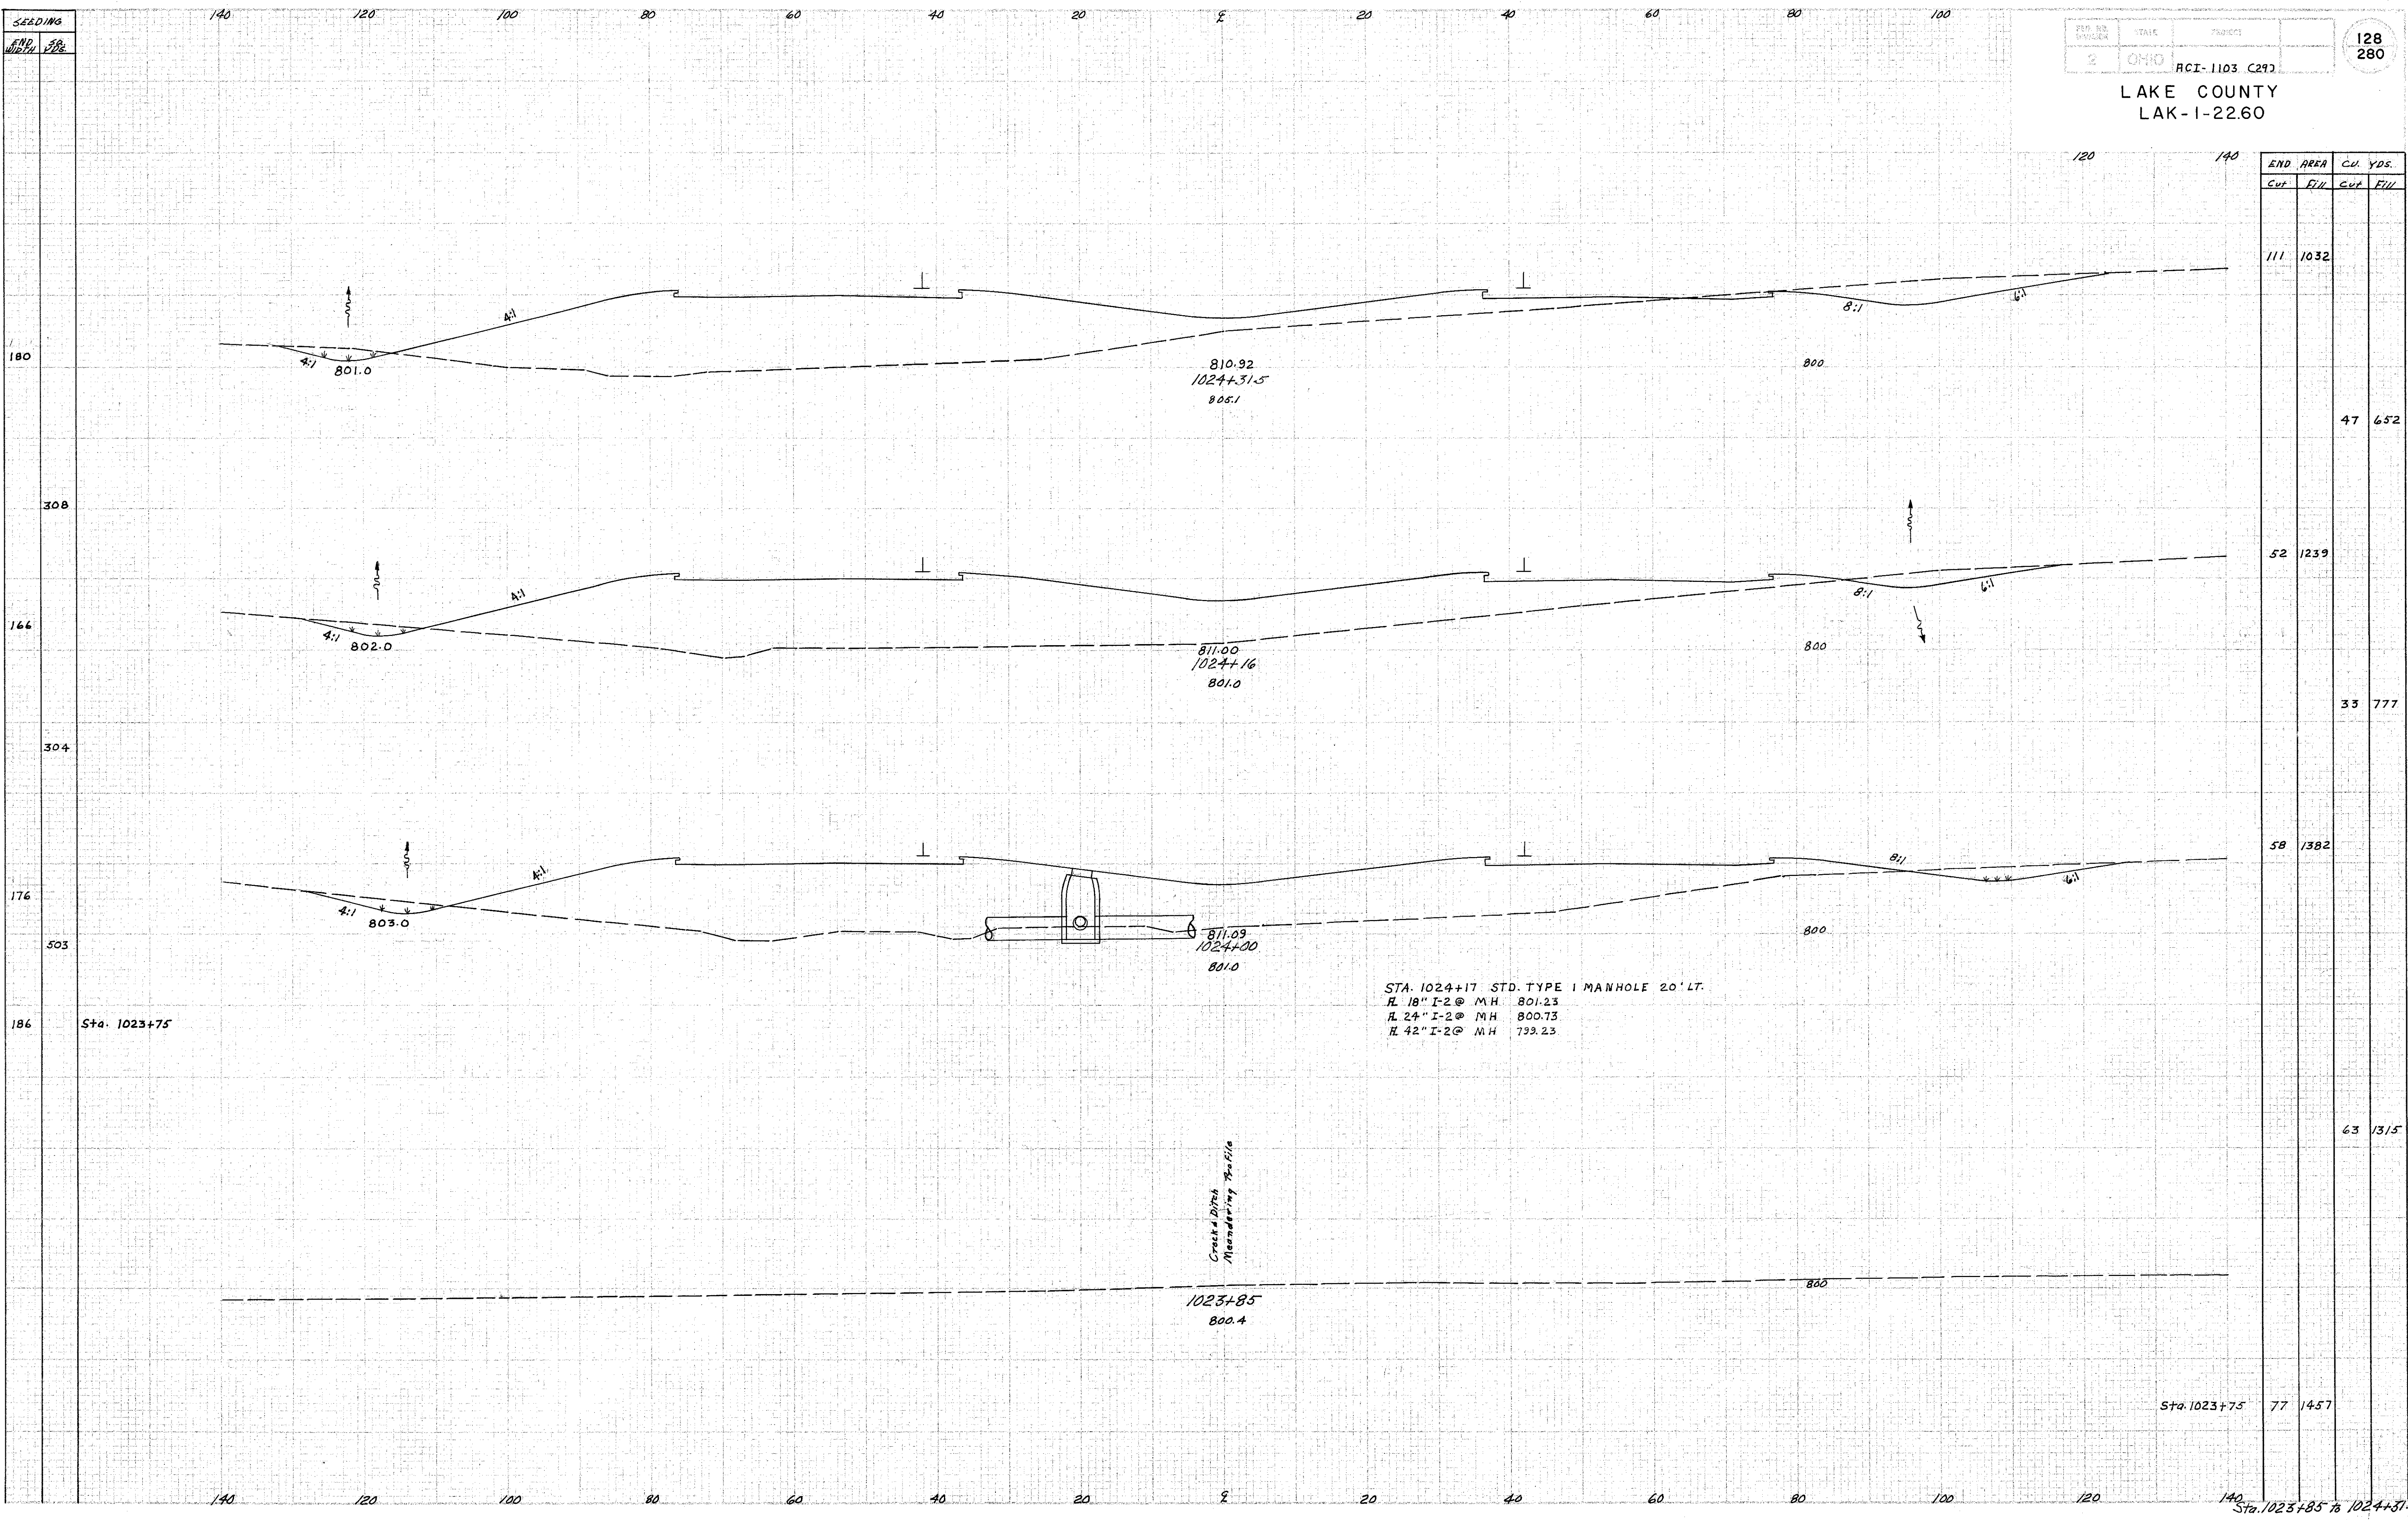

END STA.	AREA		CU. YDS.	
	Cut	Fill	Cut	Fill
111		1032		
			47	652
52		1239		
			33	777
58		1382		
			63	1315
77		1457		
Sta. 1023+85 to 1024+31.5				

STA. 1024+17 STD. TYPE I MANHOLE 20' LT.
 R. 18" I-2@ MH 801.23
 R. 24" I-2@ MH 800.73
 R. 42" I-2@ MH 799.23

Crack Ditch
Mauerding Profile

red Beck 5-21-28
K.S. 5-21-28