


SEEDING
END AREA
STA.

LAKE COUNTY
LAK-1-22.60

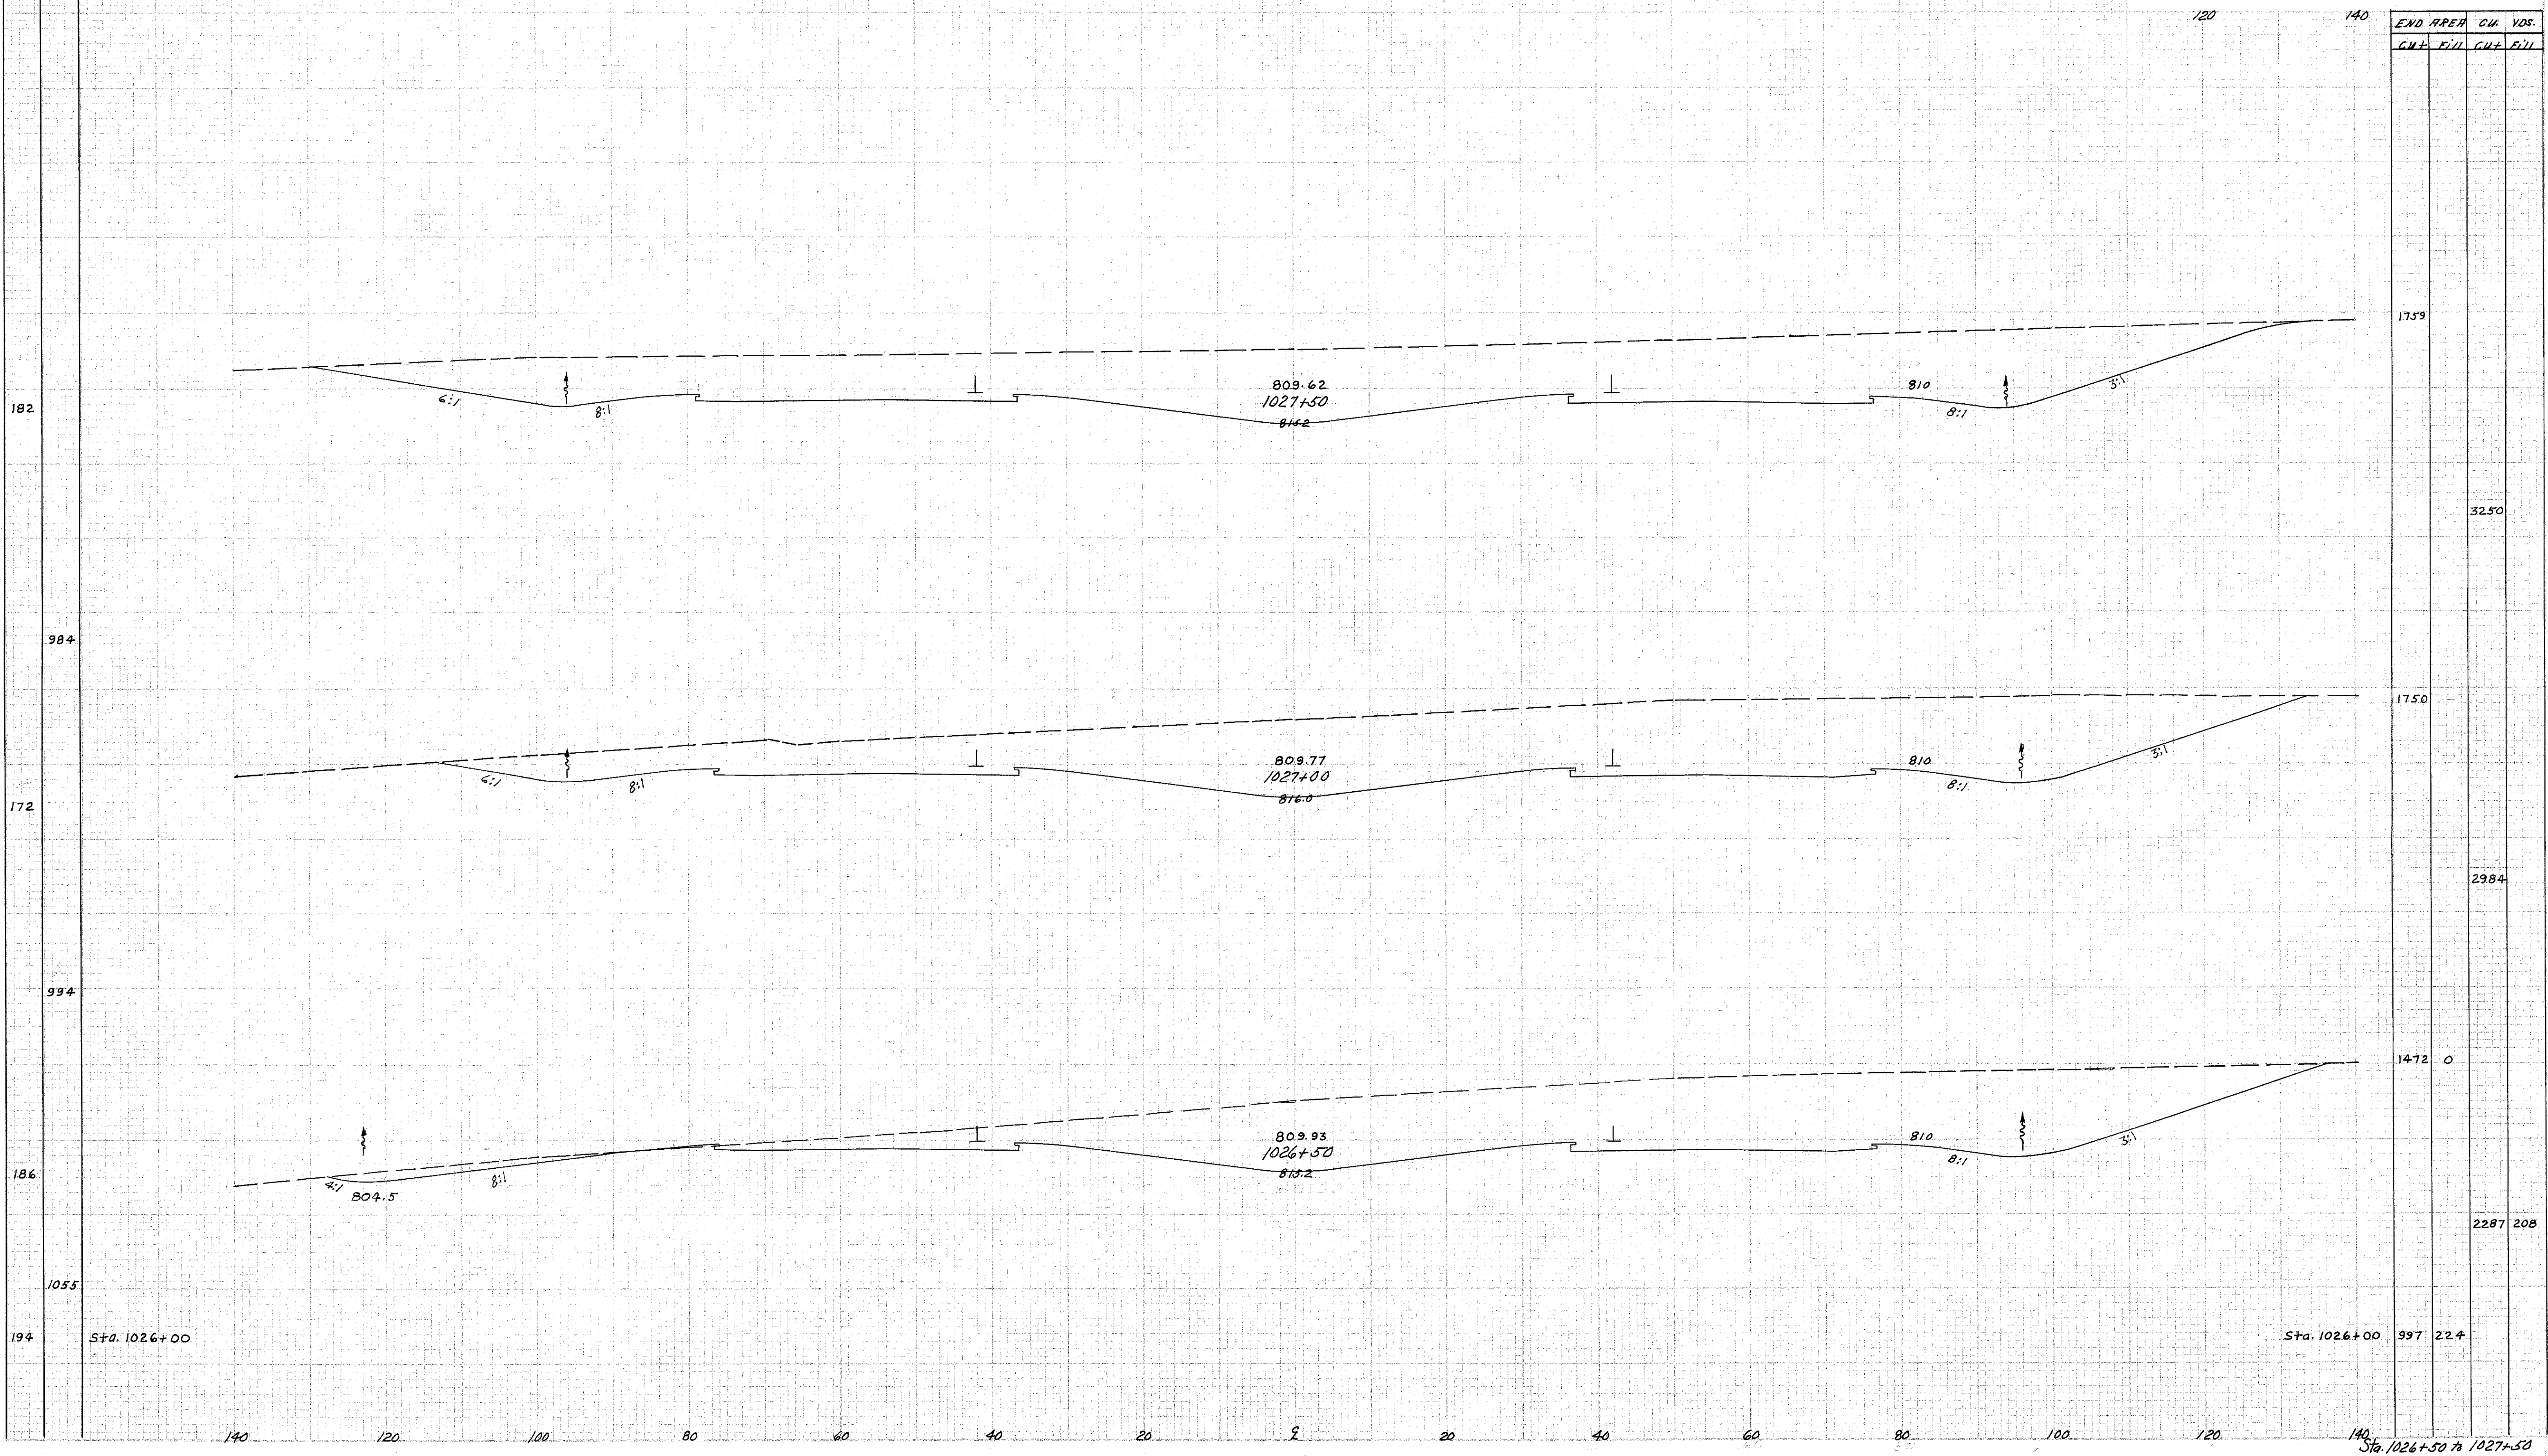

END AREA	CUM. VOLS.
CUT	FILL

1759	32.50
1750	2984
1472	2287 208
997	224

5-21-58
DF 5-21-58

Sta. 1026+50 to 1027+50