


SEEDING
END AREA
CU. YDS.

PROJ. NO. 2	STATE OHIO	DISTRICT PCI-1103 (29)
----------------	---------------	---------------------------

131
280

LAKE COUNTY
LAK - I - 22.60

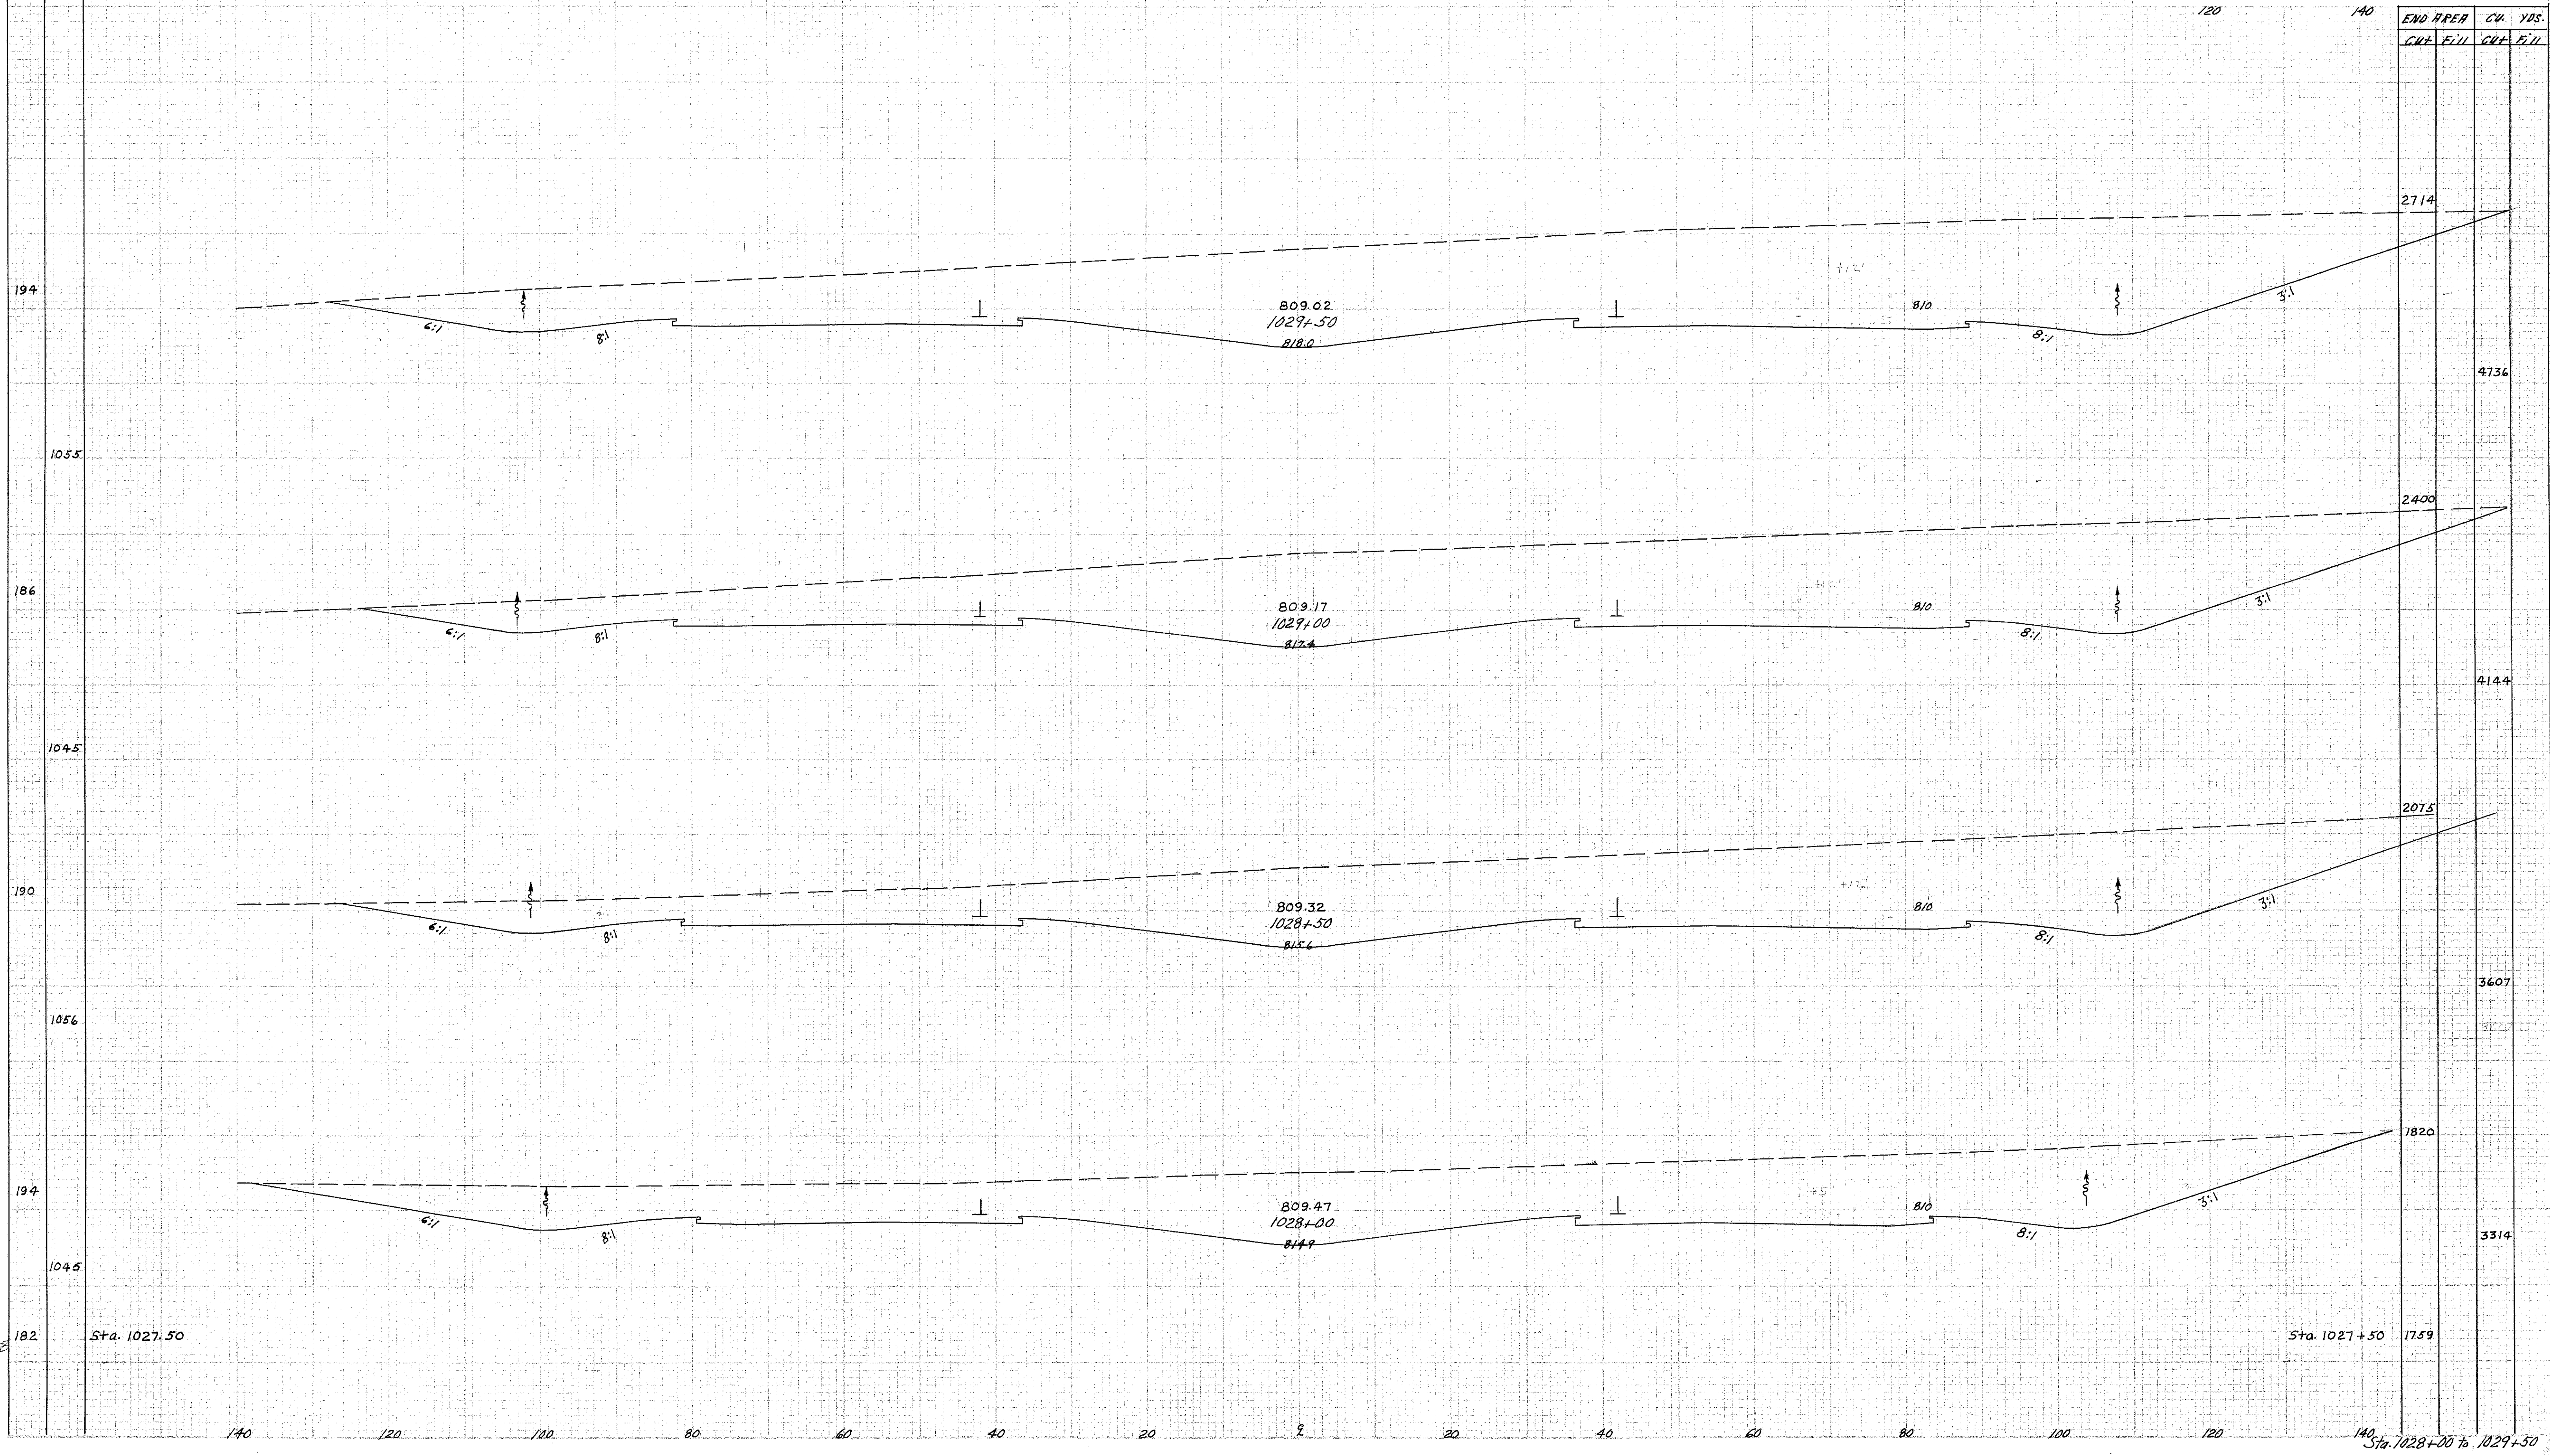

1027.50
5-21-58

Sta. 1027.50

Sta. 1027.50

Sta. 1028+00 to 1029+50