

SEEDING


END AREA

CU. YDS.

|           |       |               |
|-----------|-------|---------------|
| PROJ. NO. | STATE | DISTRICT      |
| 2         | OHIO  | ACT-1103 (29) |

133  
280

LAKE COUNTY  
LAK-1-22.60

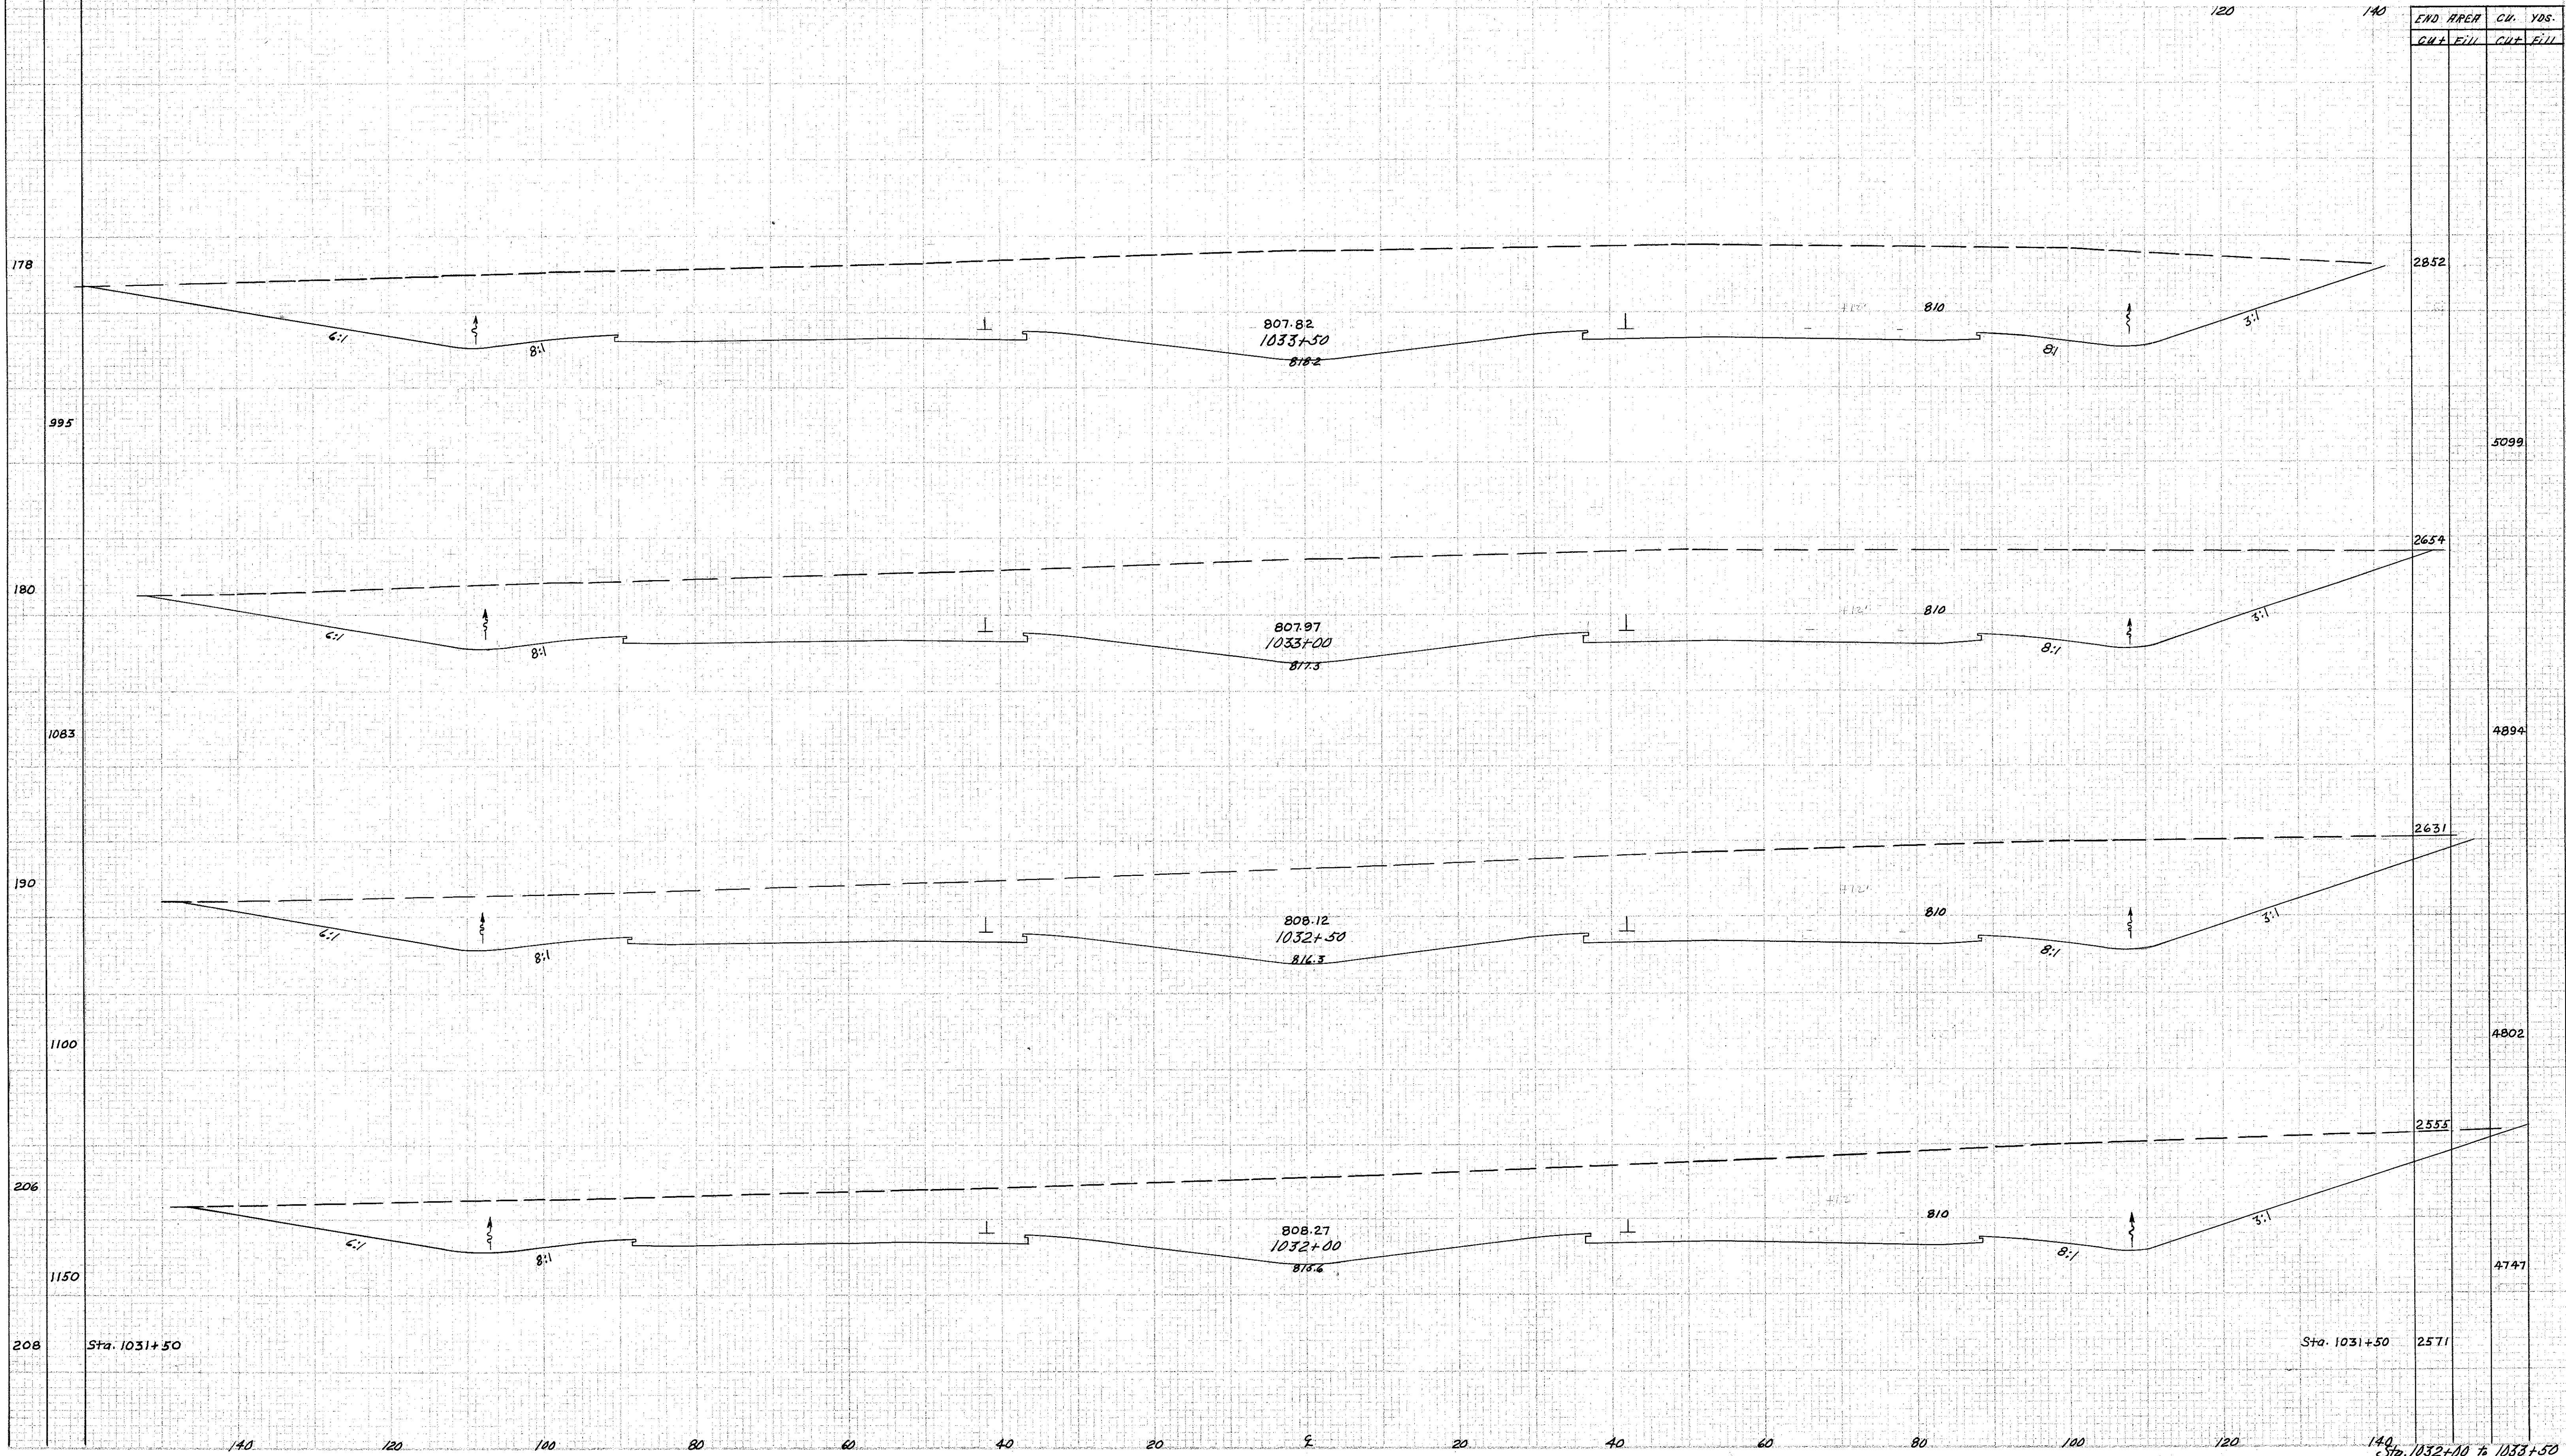

Areas FS 5-21-58  
-DK-5-21-58

Sta. 1032+00 to 1033+50