


SEEDING
5/16/58

PROJECT NO.	STATE	PROJECT
2	OHIO	PCI-1103 (29)

134
280

LAKE COUNTY
LAK-1-22.60

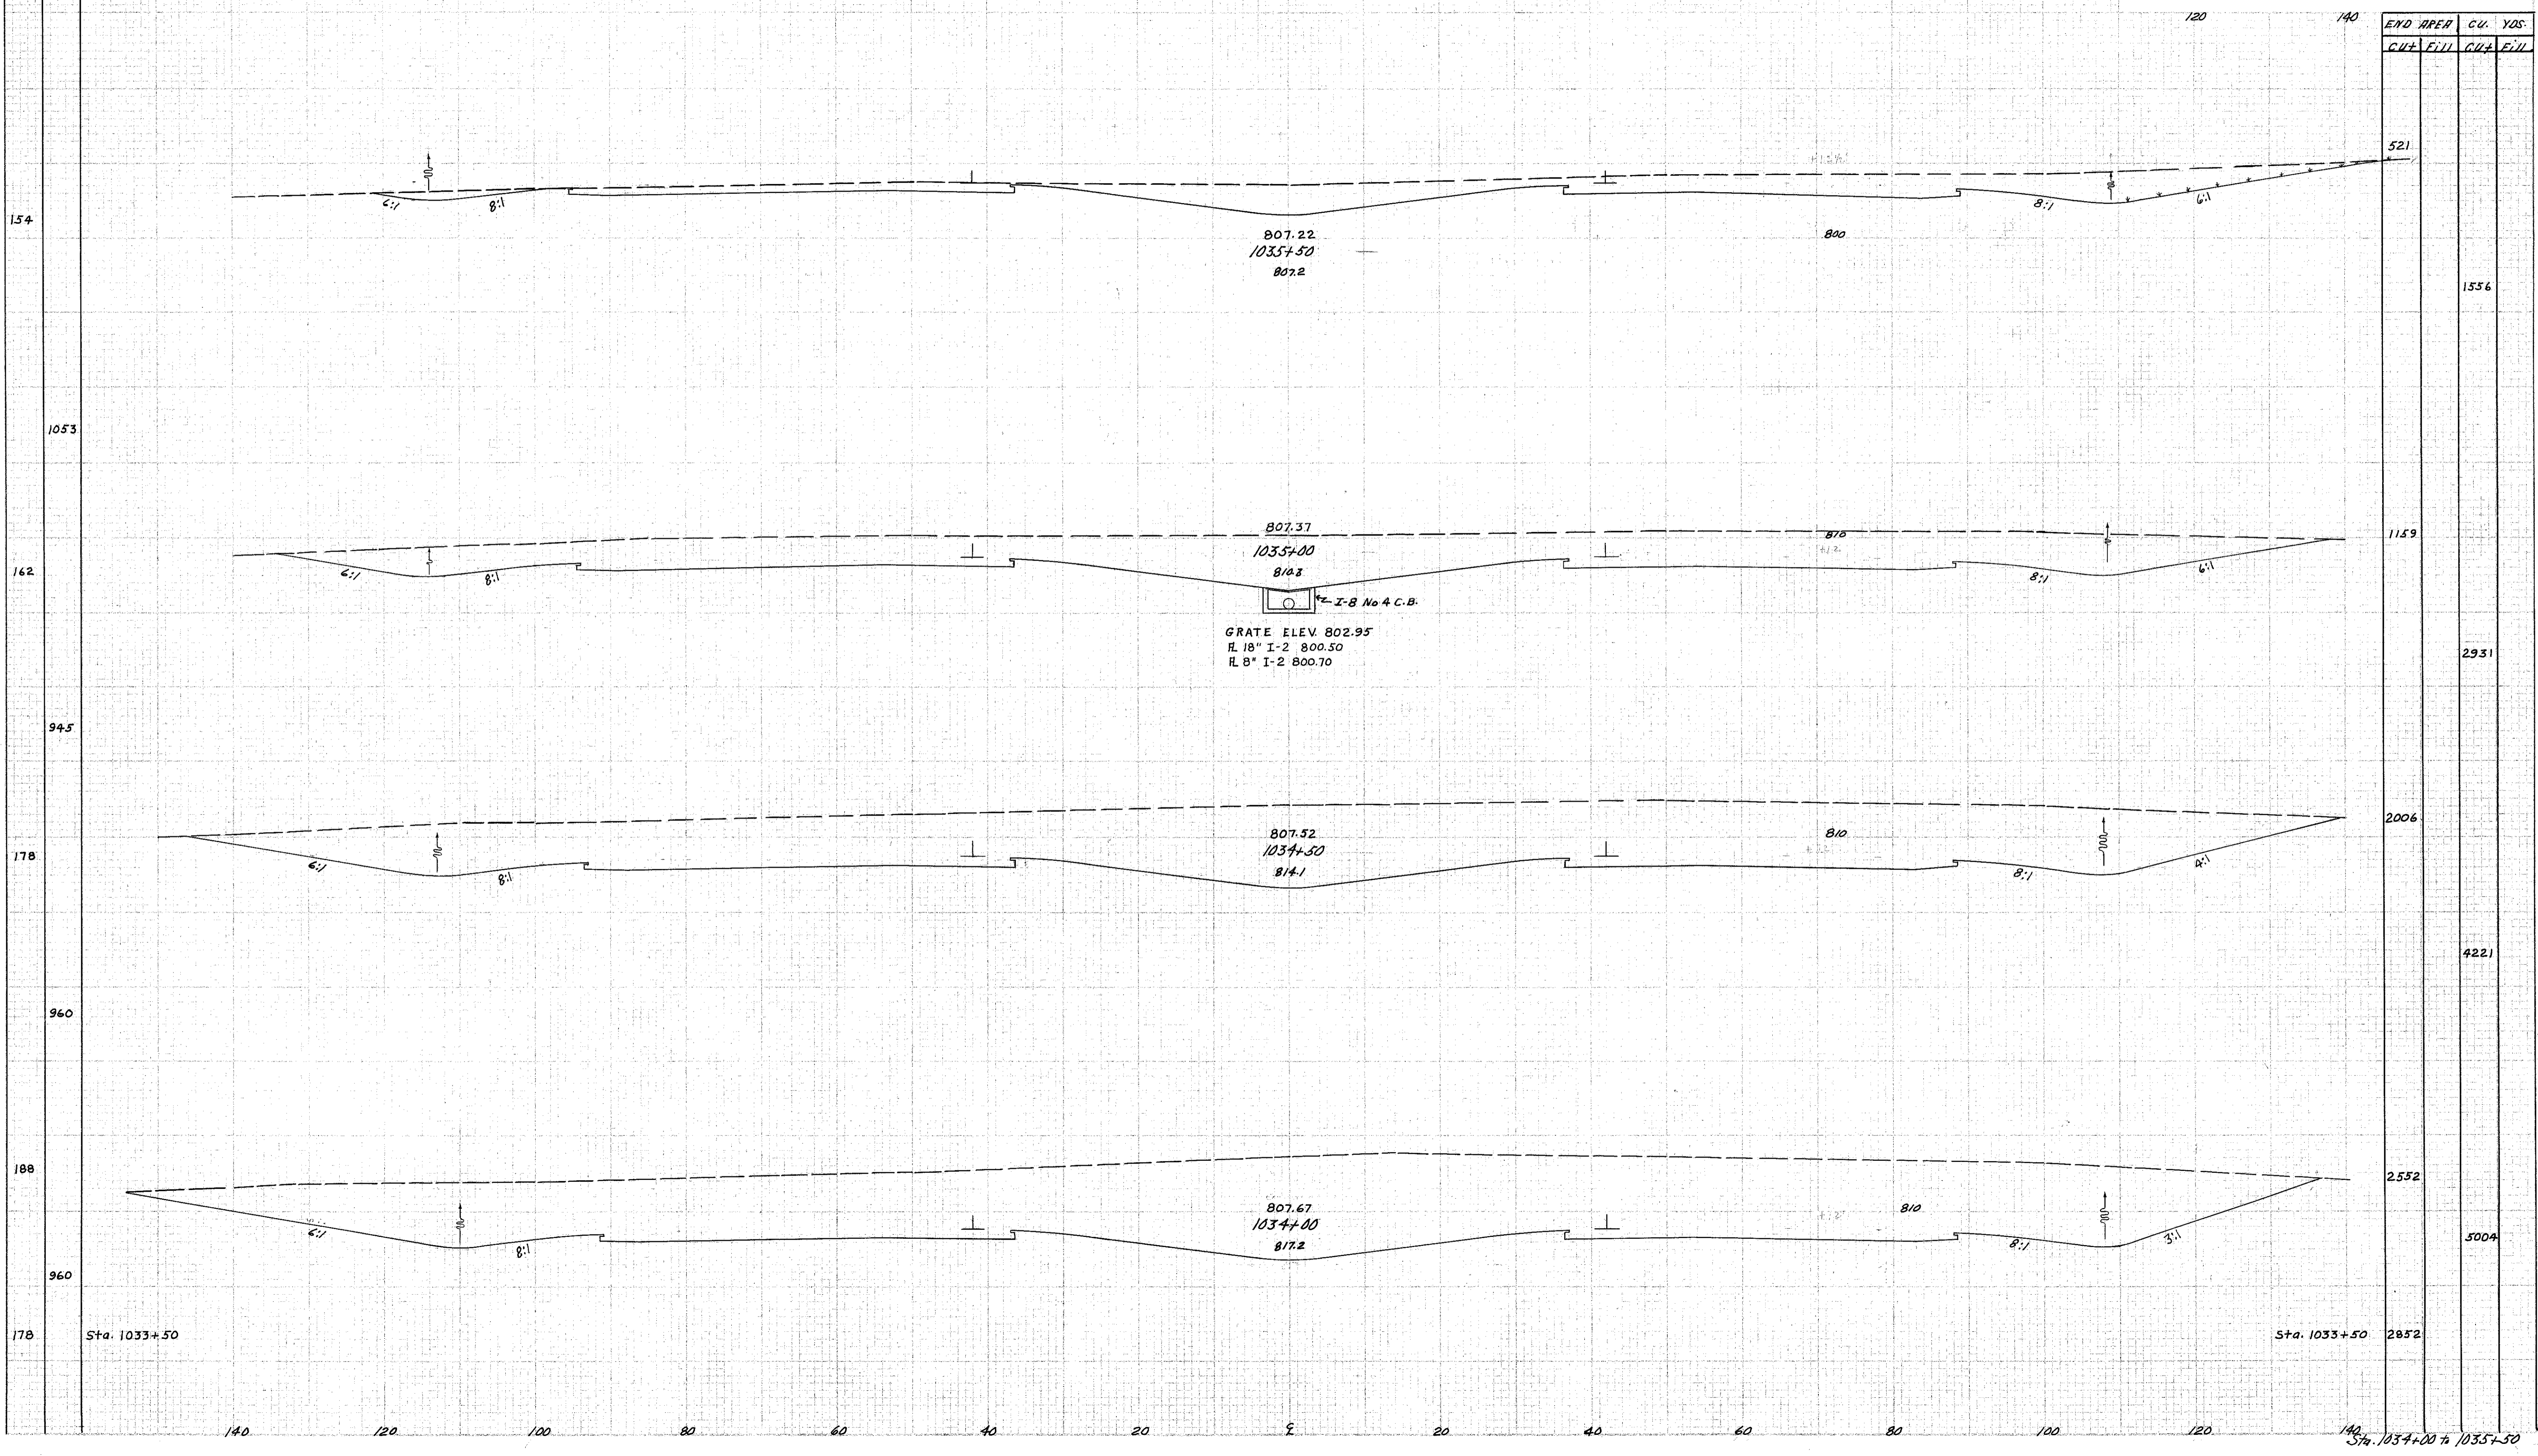

Handwritten notes: 1033+50 to 1034+00, 1034+00 to 1035+50