


SEEDING
END STA. 140

LAKE COUNTY
LAK-1-22.60

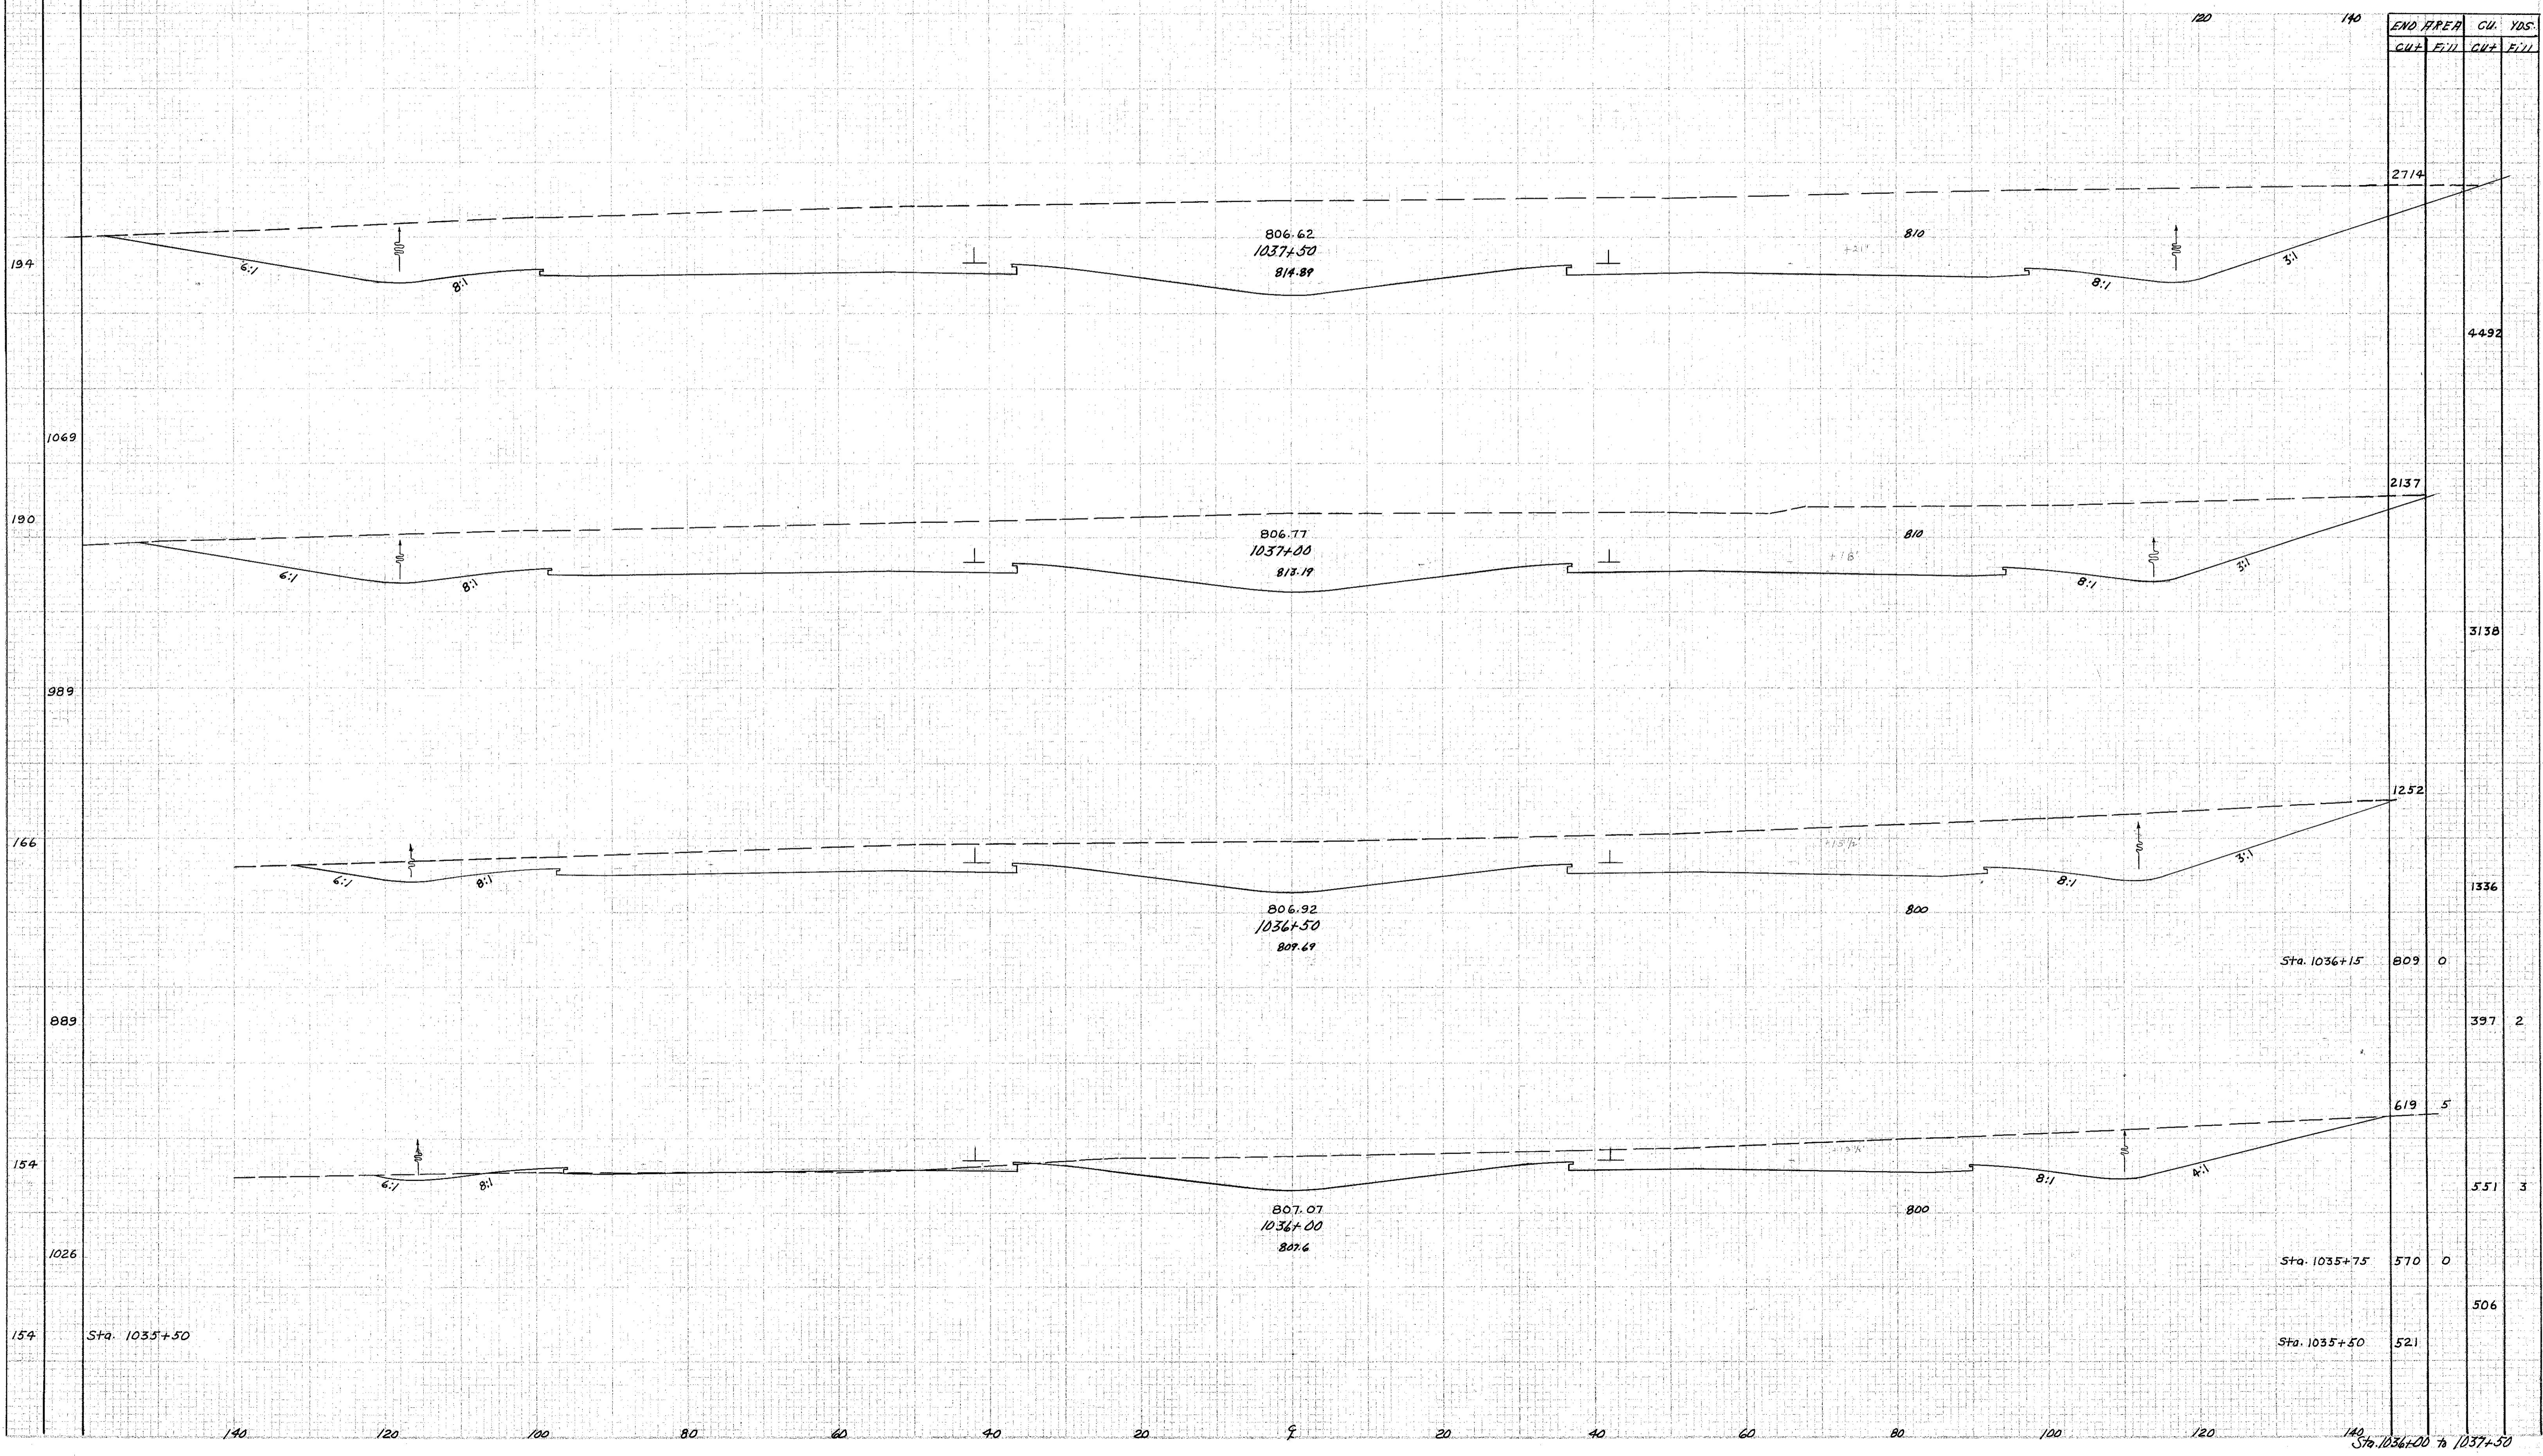

Beck - 21-38
P.S. 2-21-58

Sta. 1036+00 to 1037+50